

Notes:

PLANNING DRAWINGS - THIS DRAWING SHOULD NOT BE USED FOR ANY OTHER PURPOSES THAN THAT SPECIFIED HERE

COPYRIGHT - THIS DRAWING MAY NOT BE REPRODUCED OR MODIFIED IN WHOLE OR PART BY ANY PERSON OR ORGANISATION WITHOUT THE ARCHITECTS CONSENT. ISUING COPIES TO THIRD PARTIES MAY NOT BE DONE WITHOUT THE ARCHITECTS CONSENT

Revision: A

Revision List:
A - 02.07.24 - A1



Project /Client: Bullhouse Mill House Entrance / Booth

Drawing Title: Elevations - PROPOSED


Drawing Number: 2151/TP/109

Scale at A1: 1:100


Date: Apr 24




EAST ELEVATION

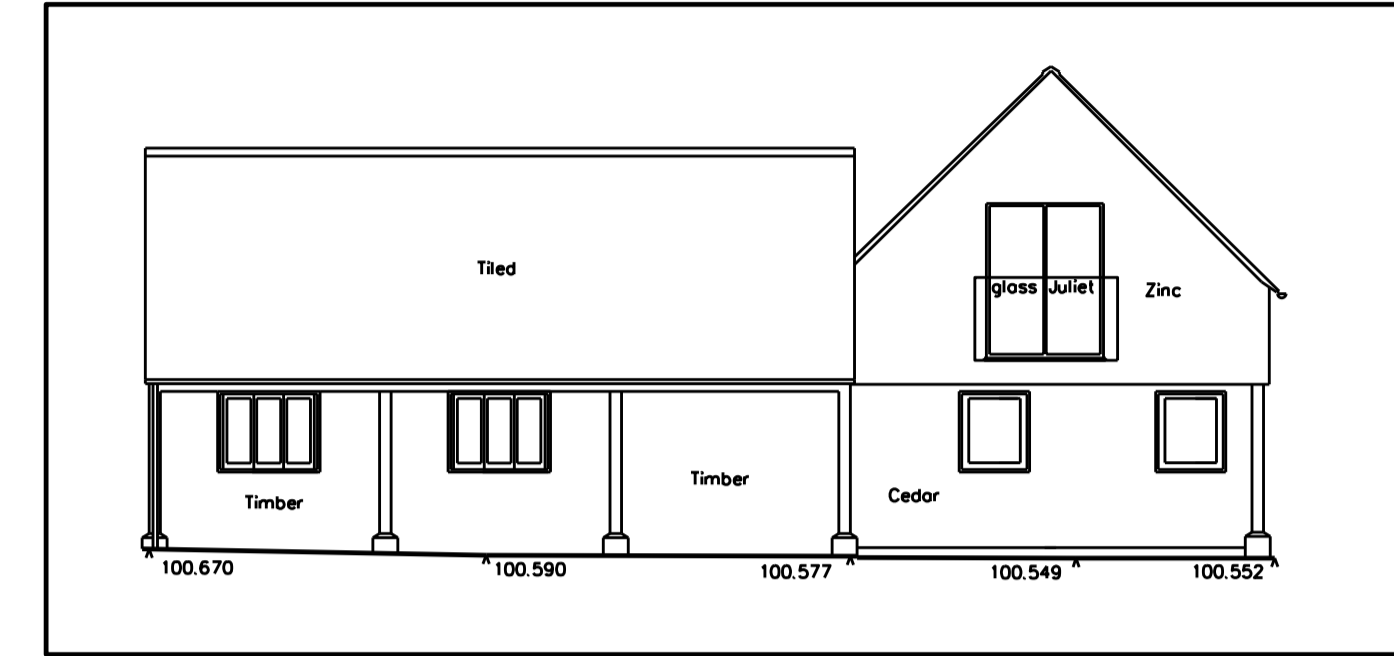


WEST ELEVATION, ENTRANCE & CAR PORT

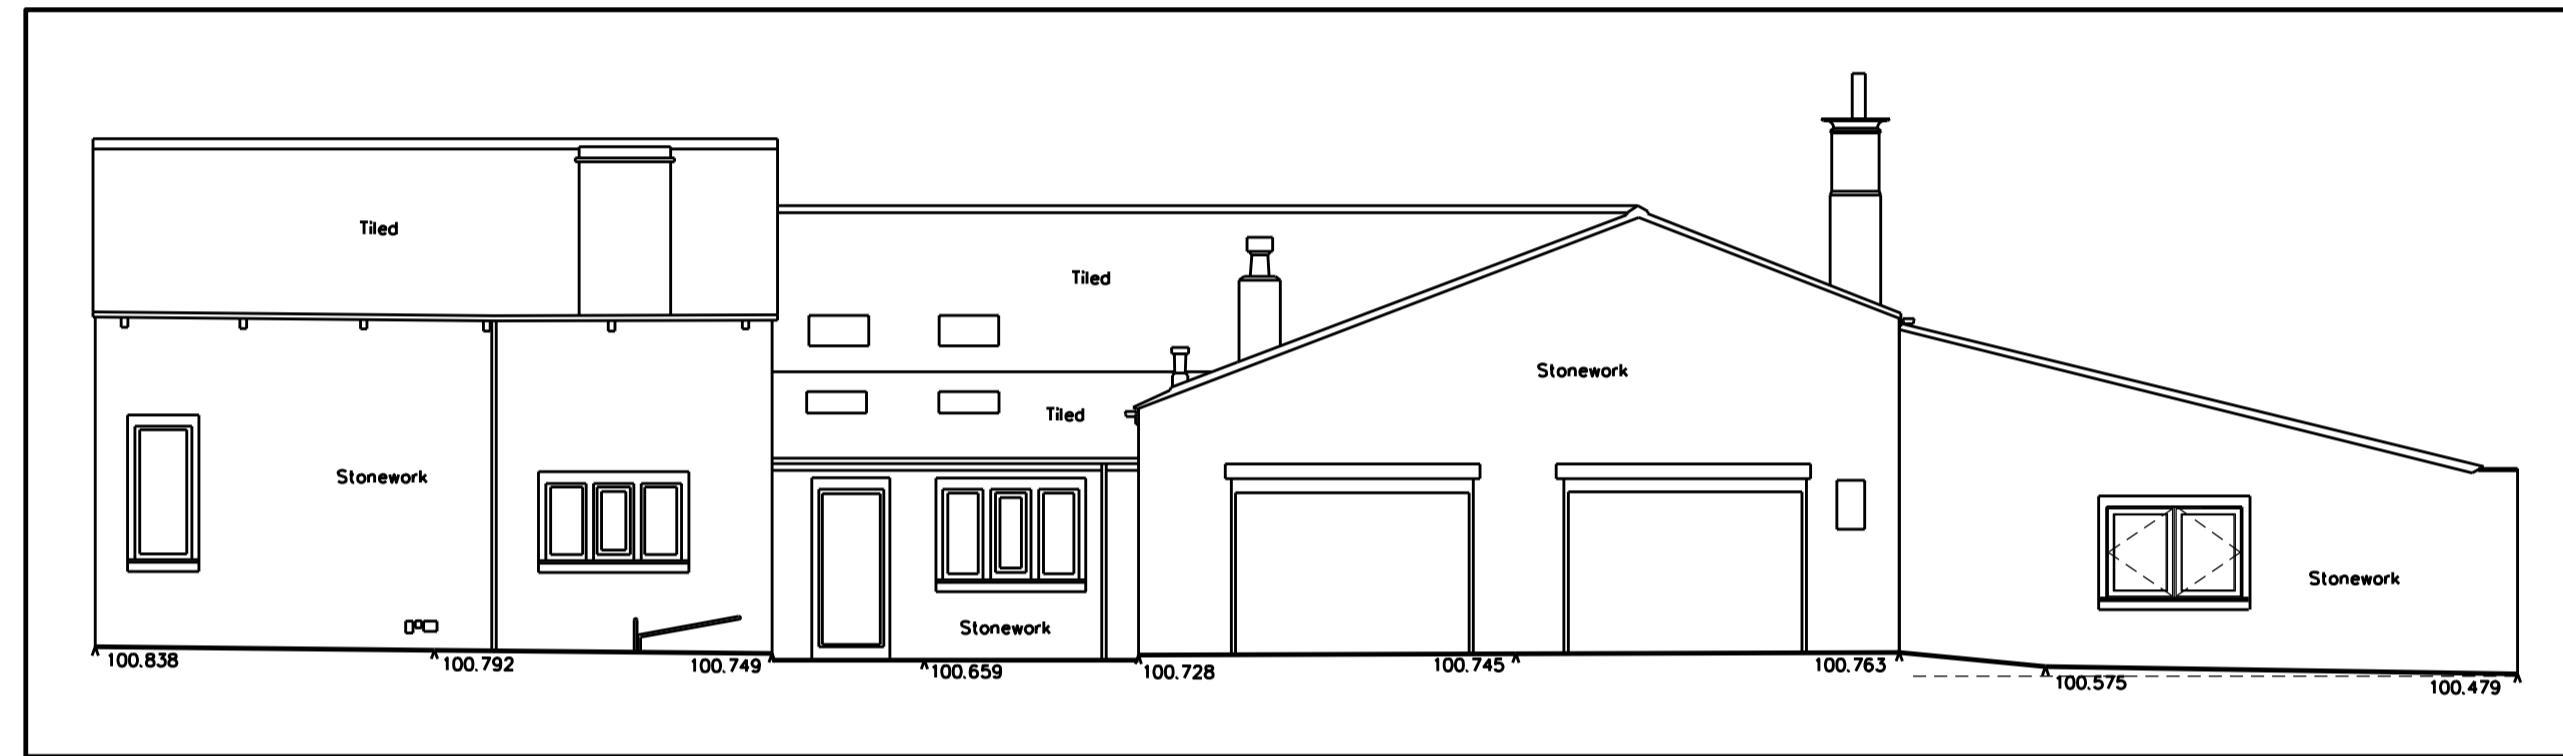


WEST ELEVATION

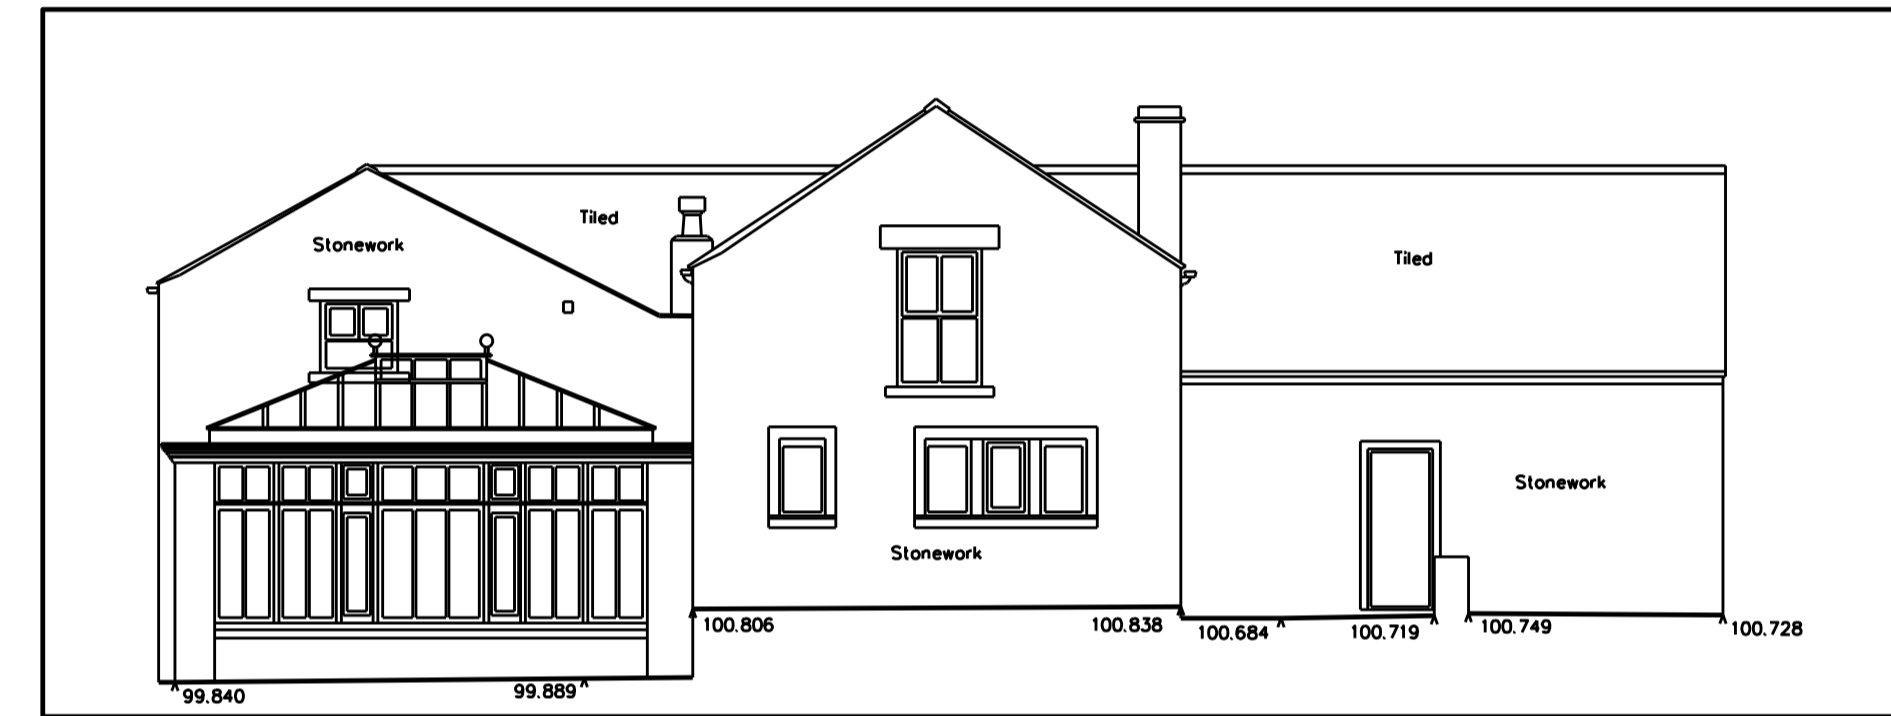


NORTH ELEVATION

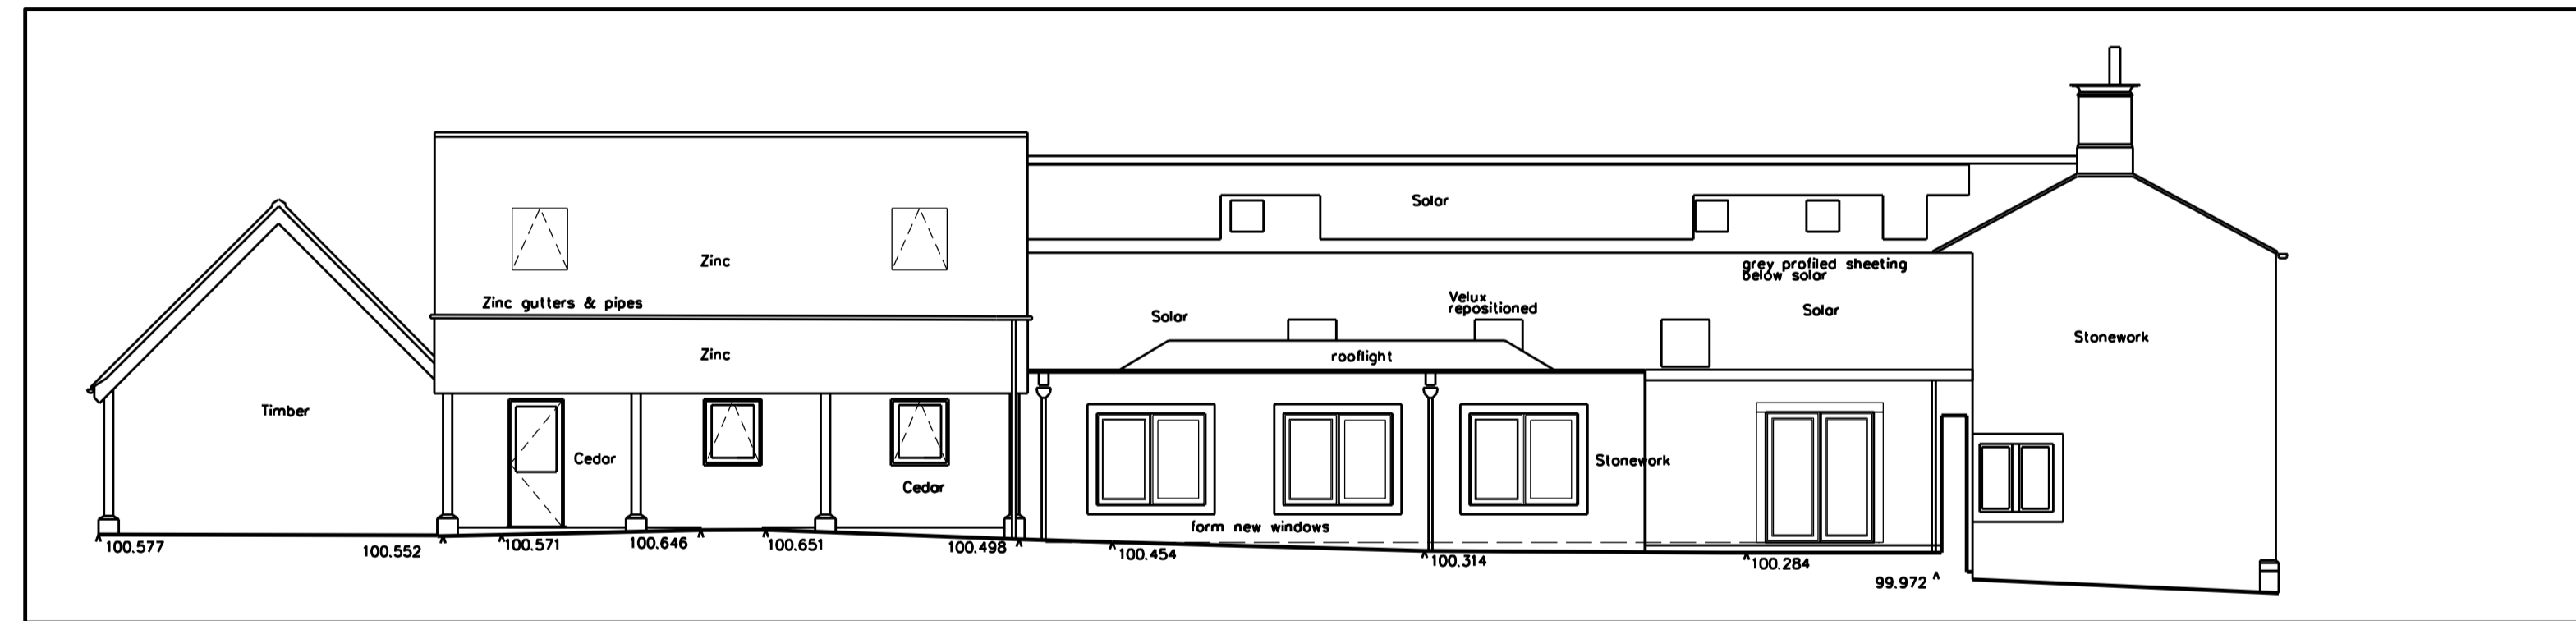

SOUTH ELEVATION

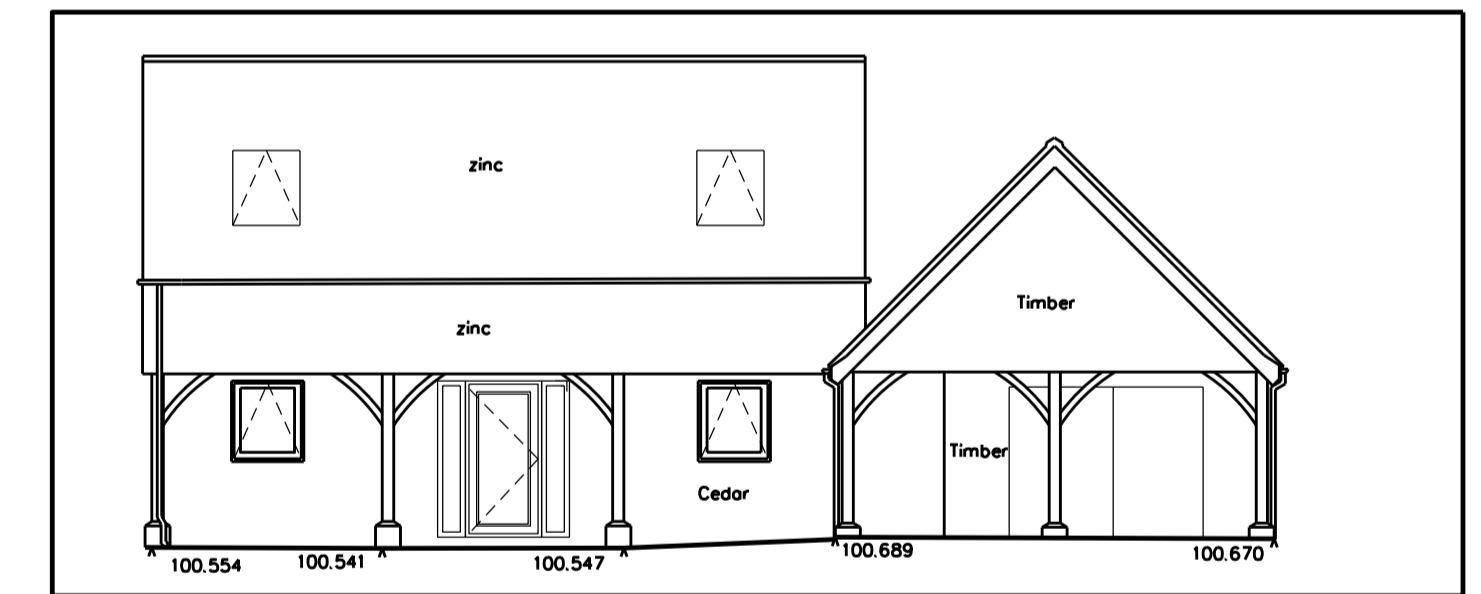

NORTH ELEVATION, ENTRANCE & CAR PORT

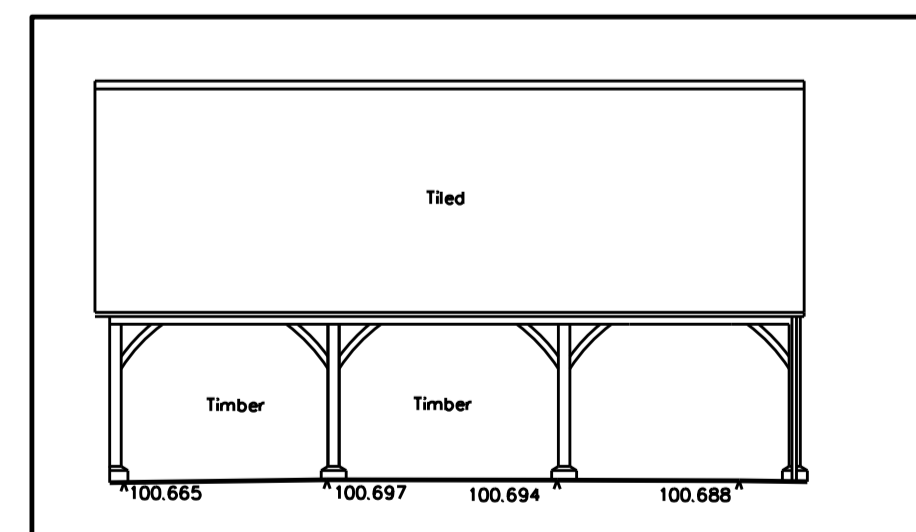

CAR PORT EAST ELEVATION