


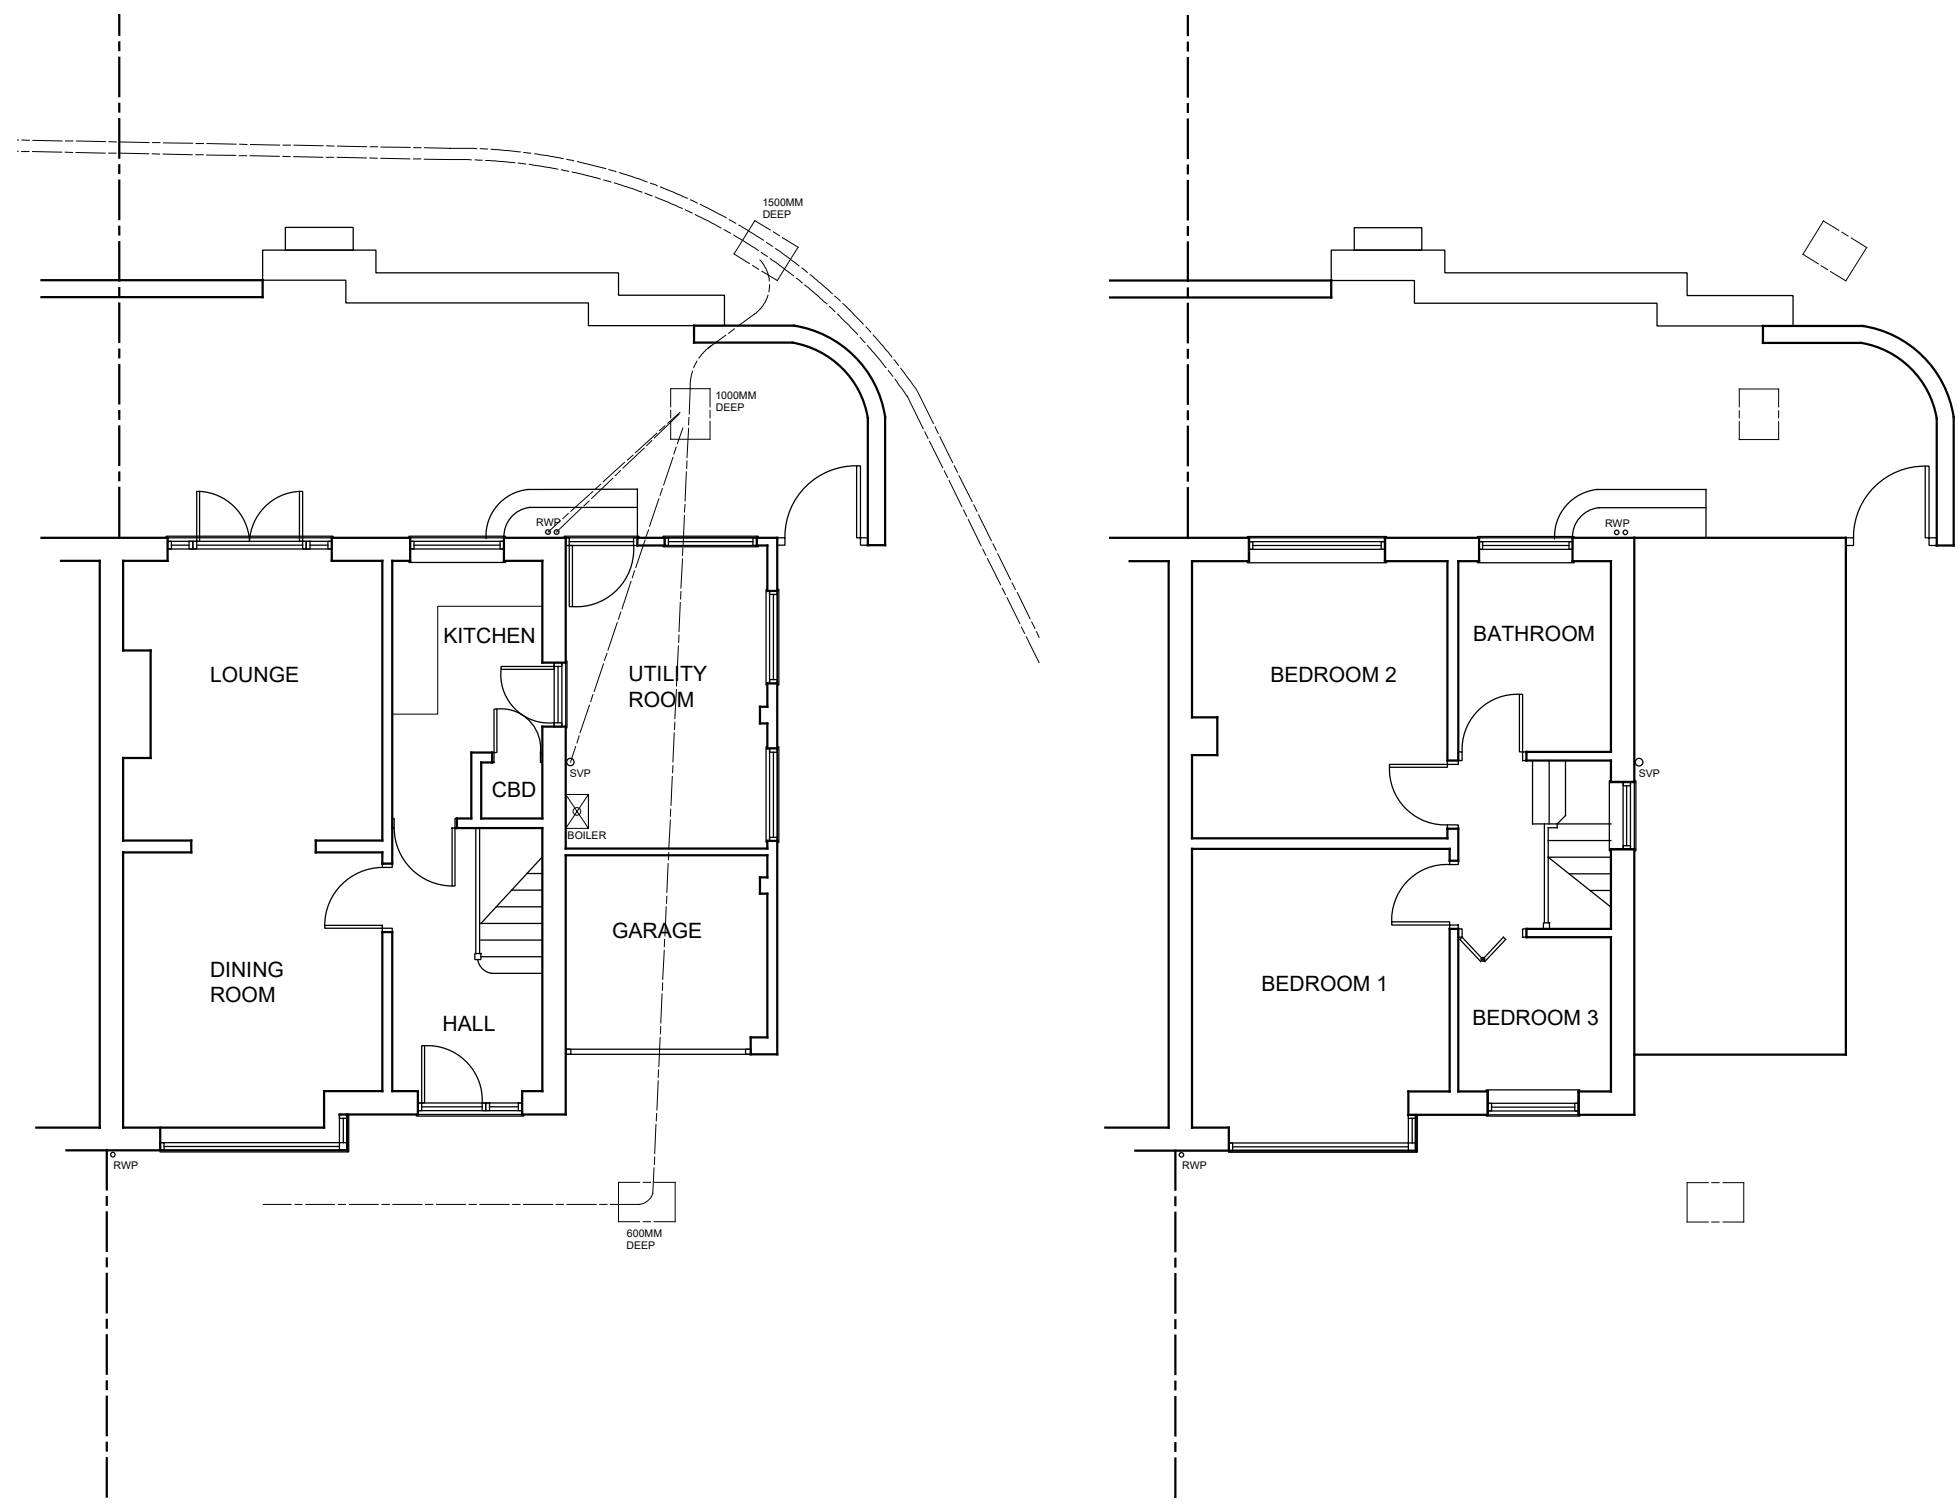

EXISTING GROUND FLOOR PLAN EXISTING FIRST FLOOR PLAN




EXISTING FRONT ELEVATION

EXISTING SIDE ELEVATION

PROPOSED FRONT ELEVATION


PROPOSED SIDE ELEVATION

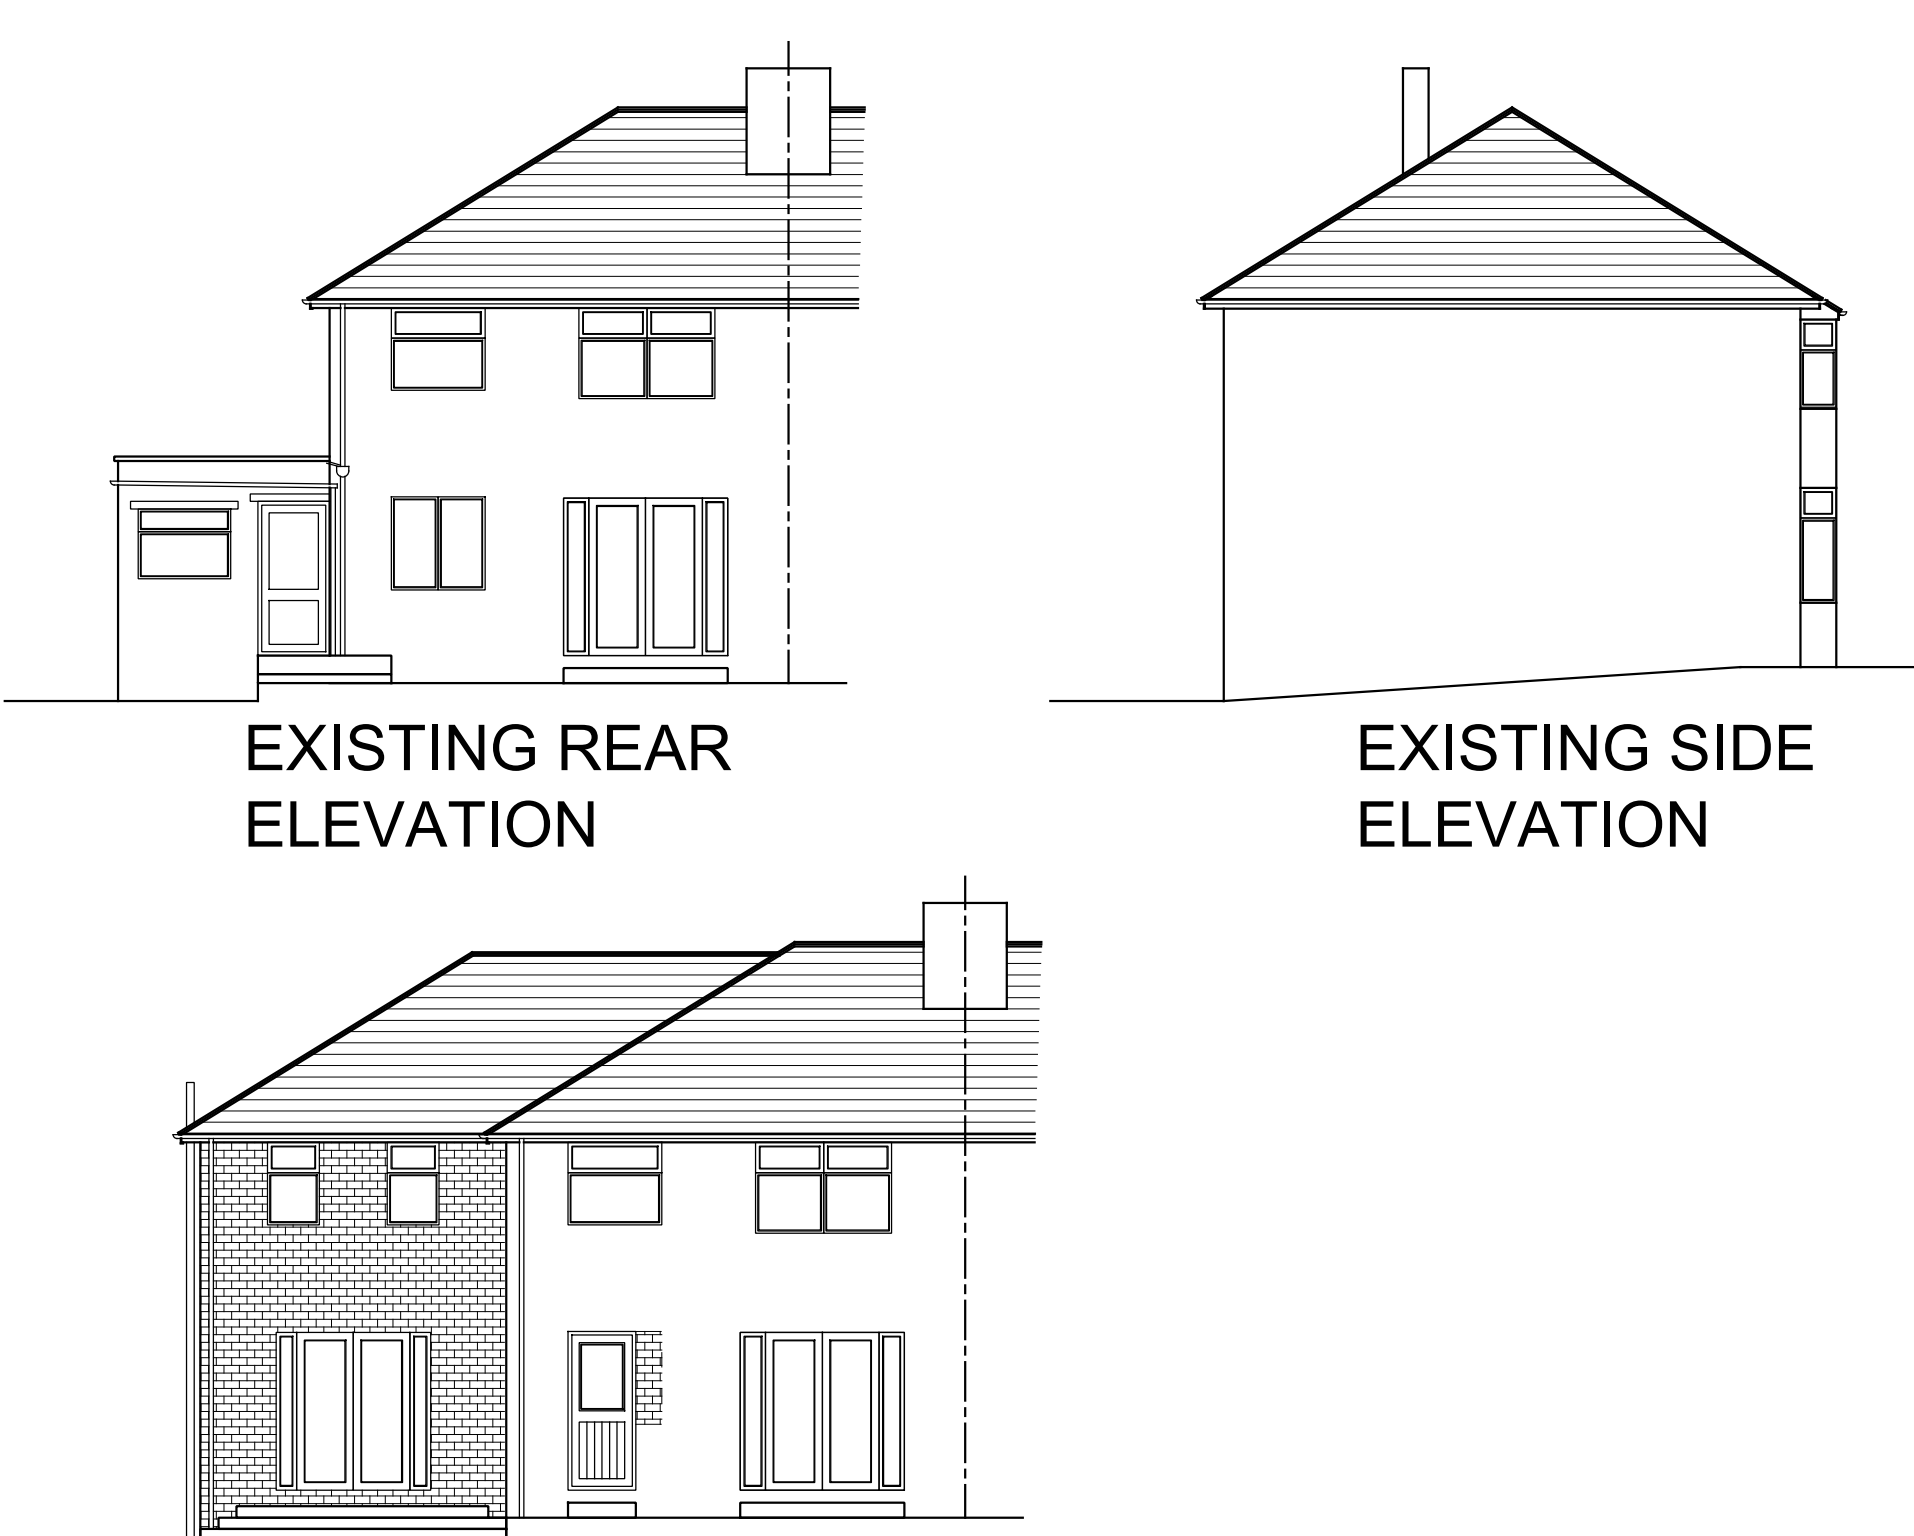


EXISTING REAR ELEVATION

EXISTING SIDE ELEVATION


PROPOSED REAR ELEVATION

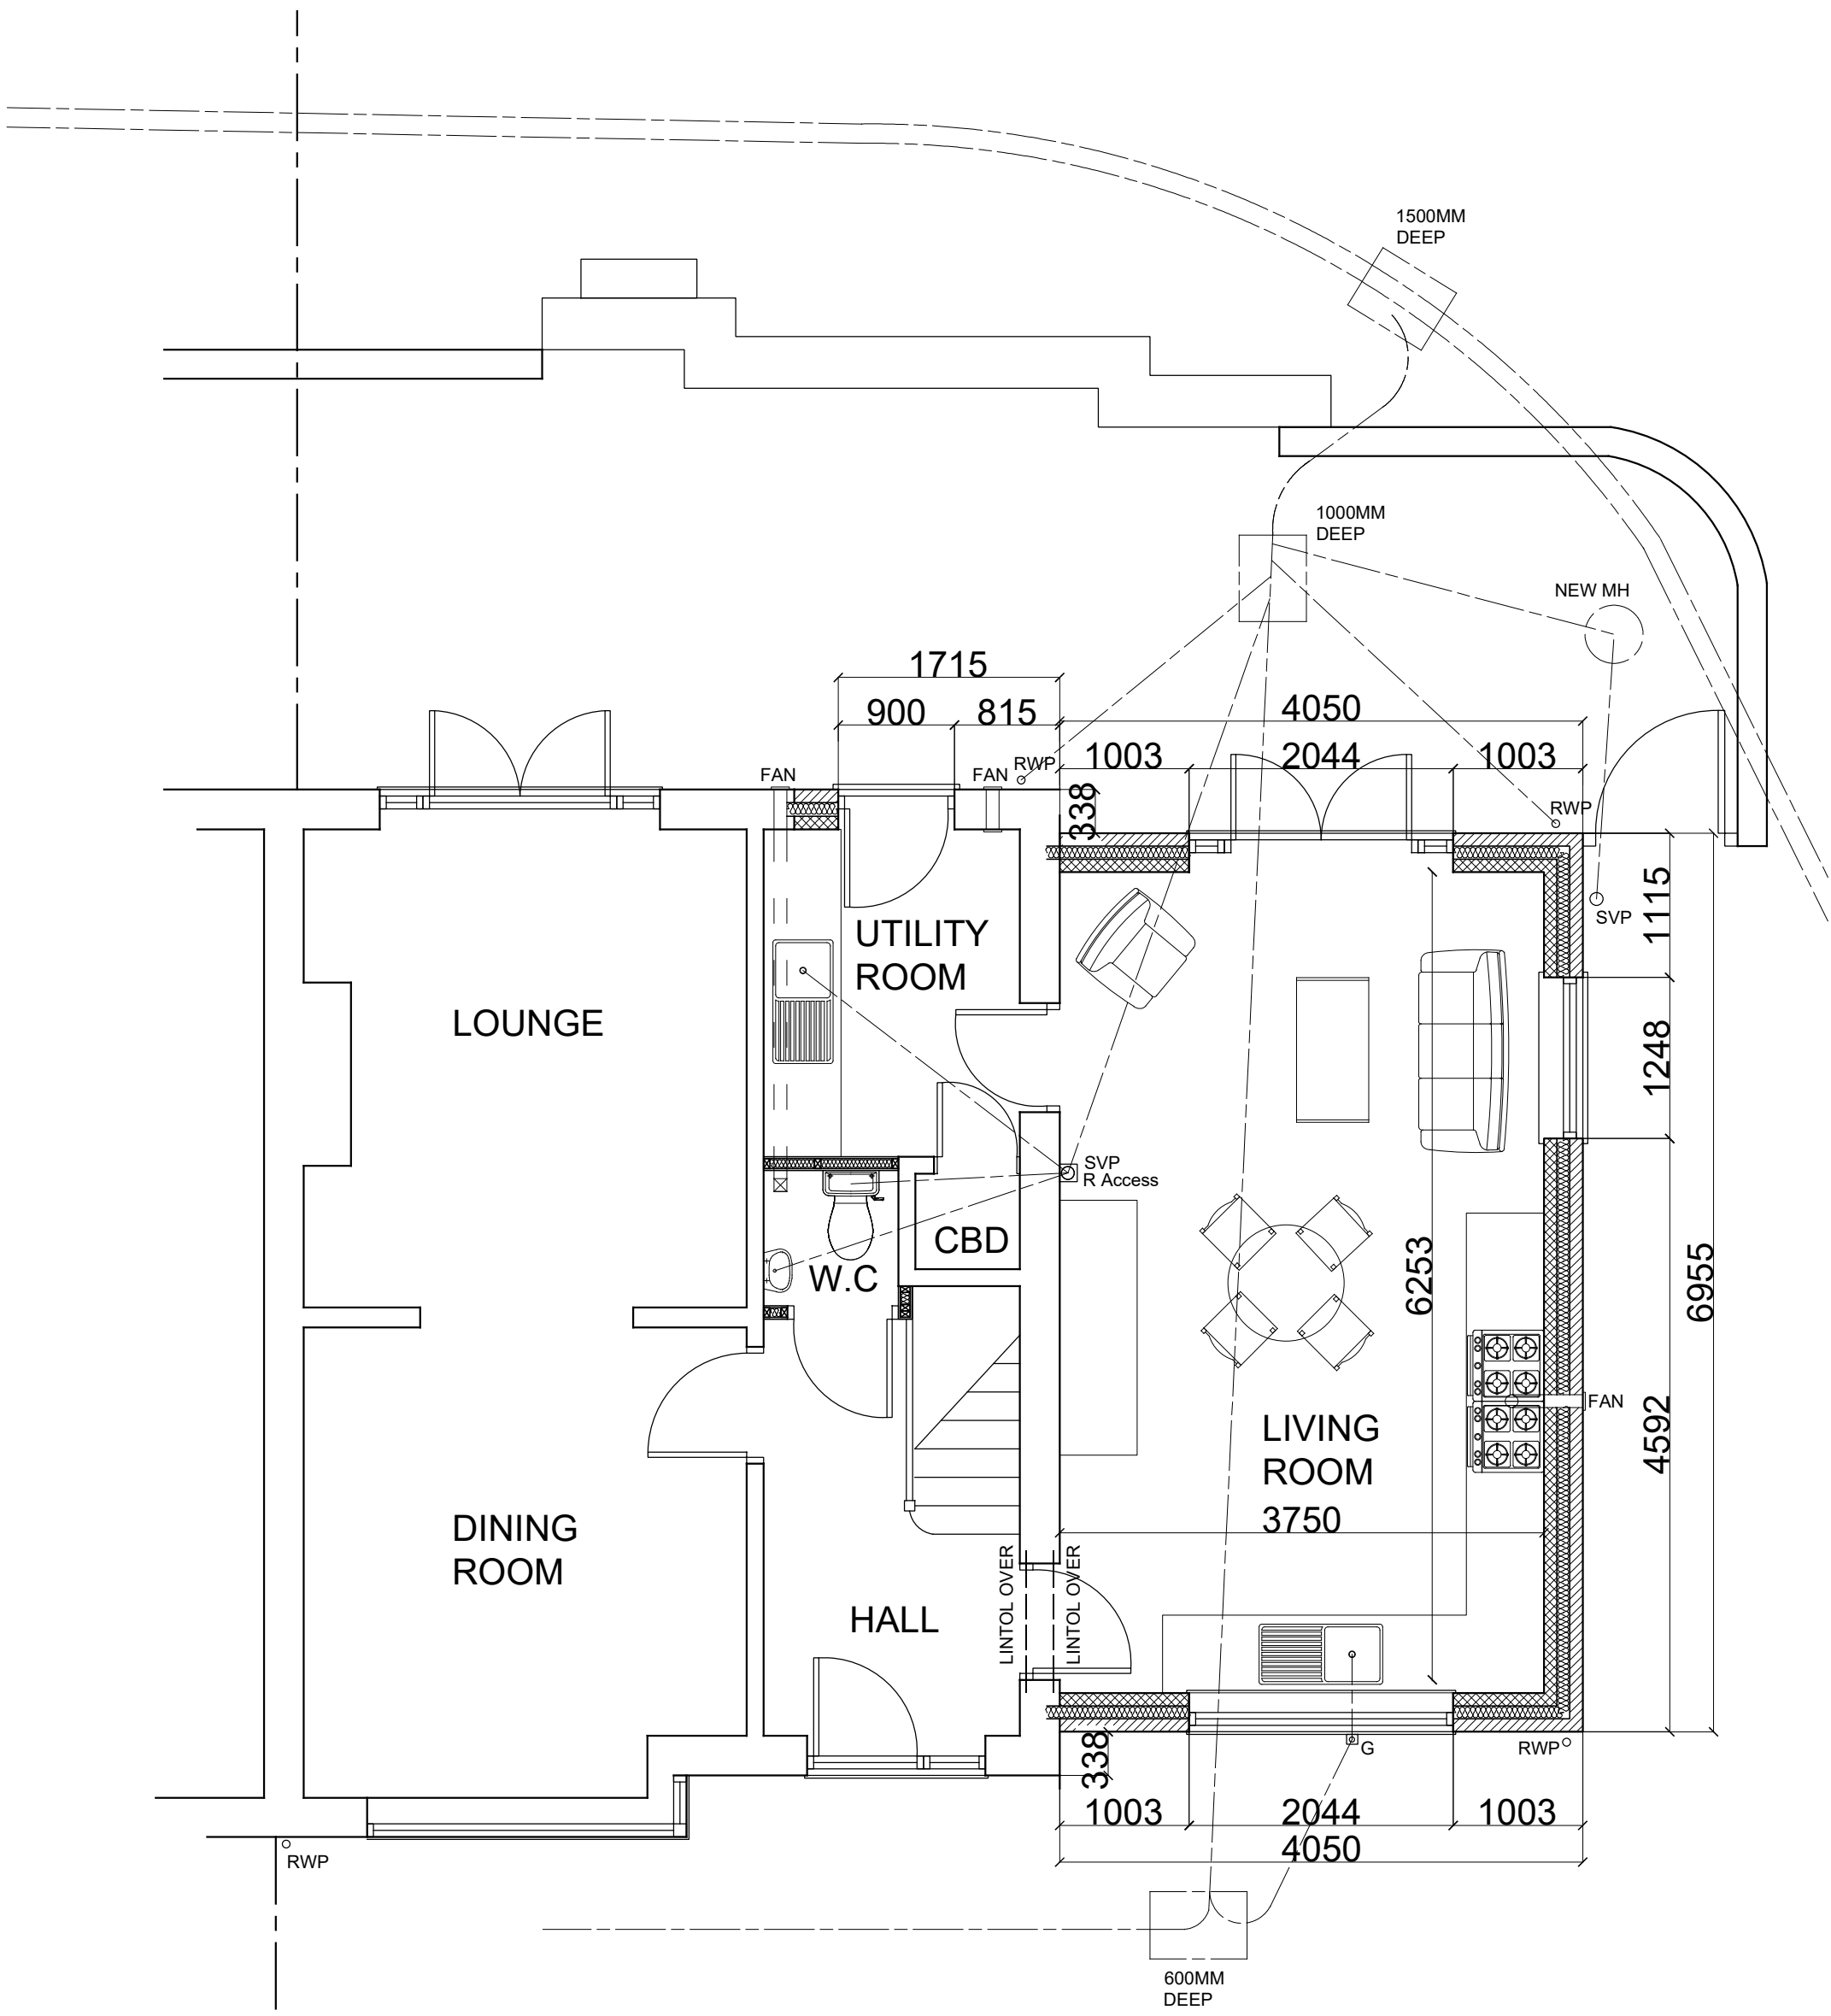


PROPOSED GROUND FLOOR PLAN

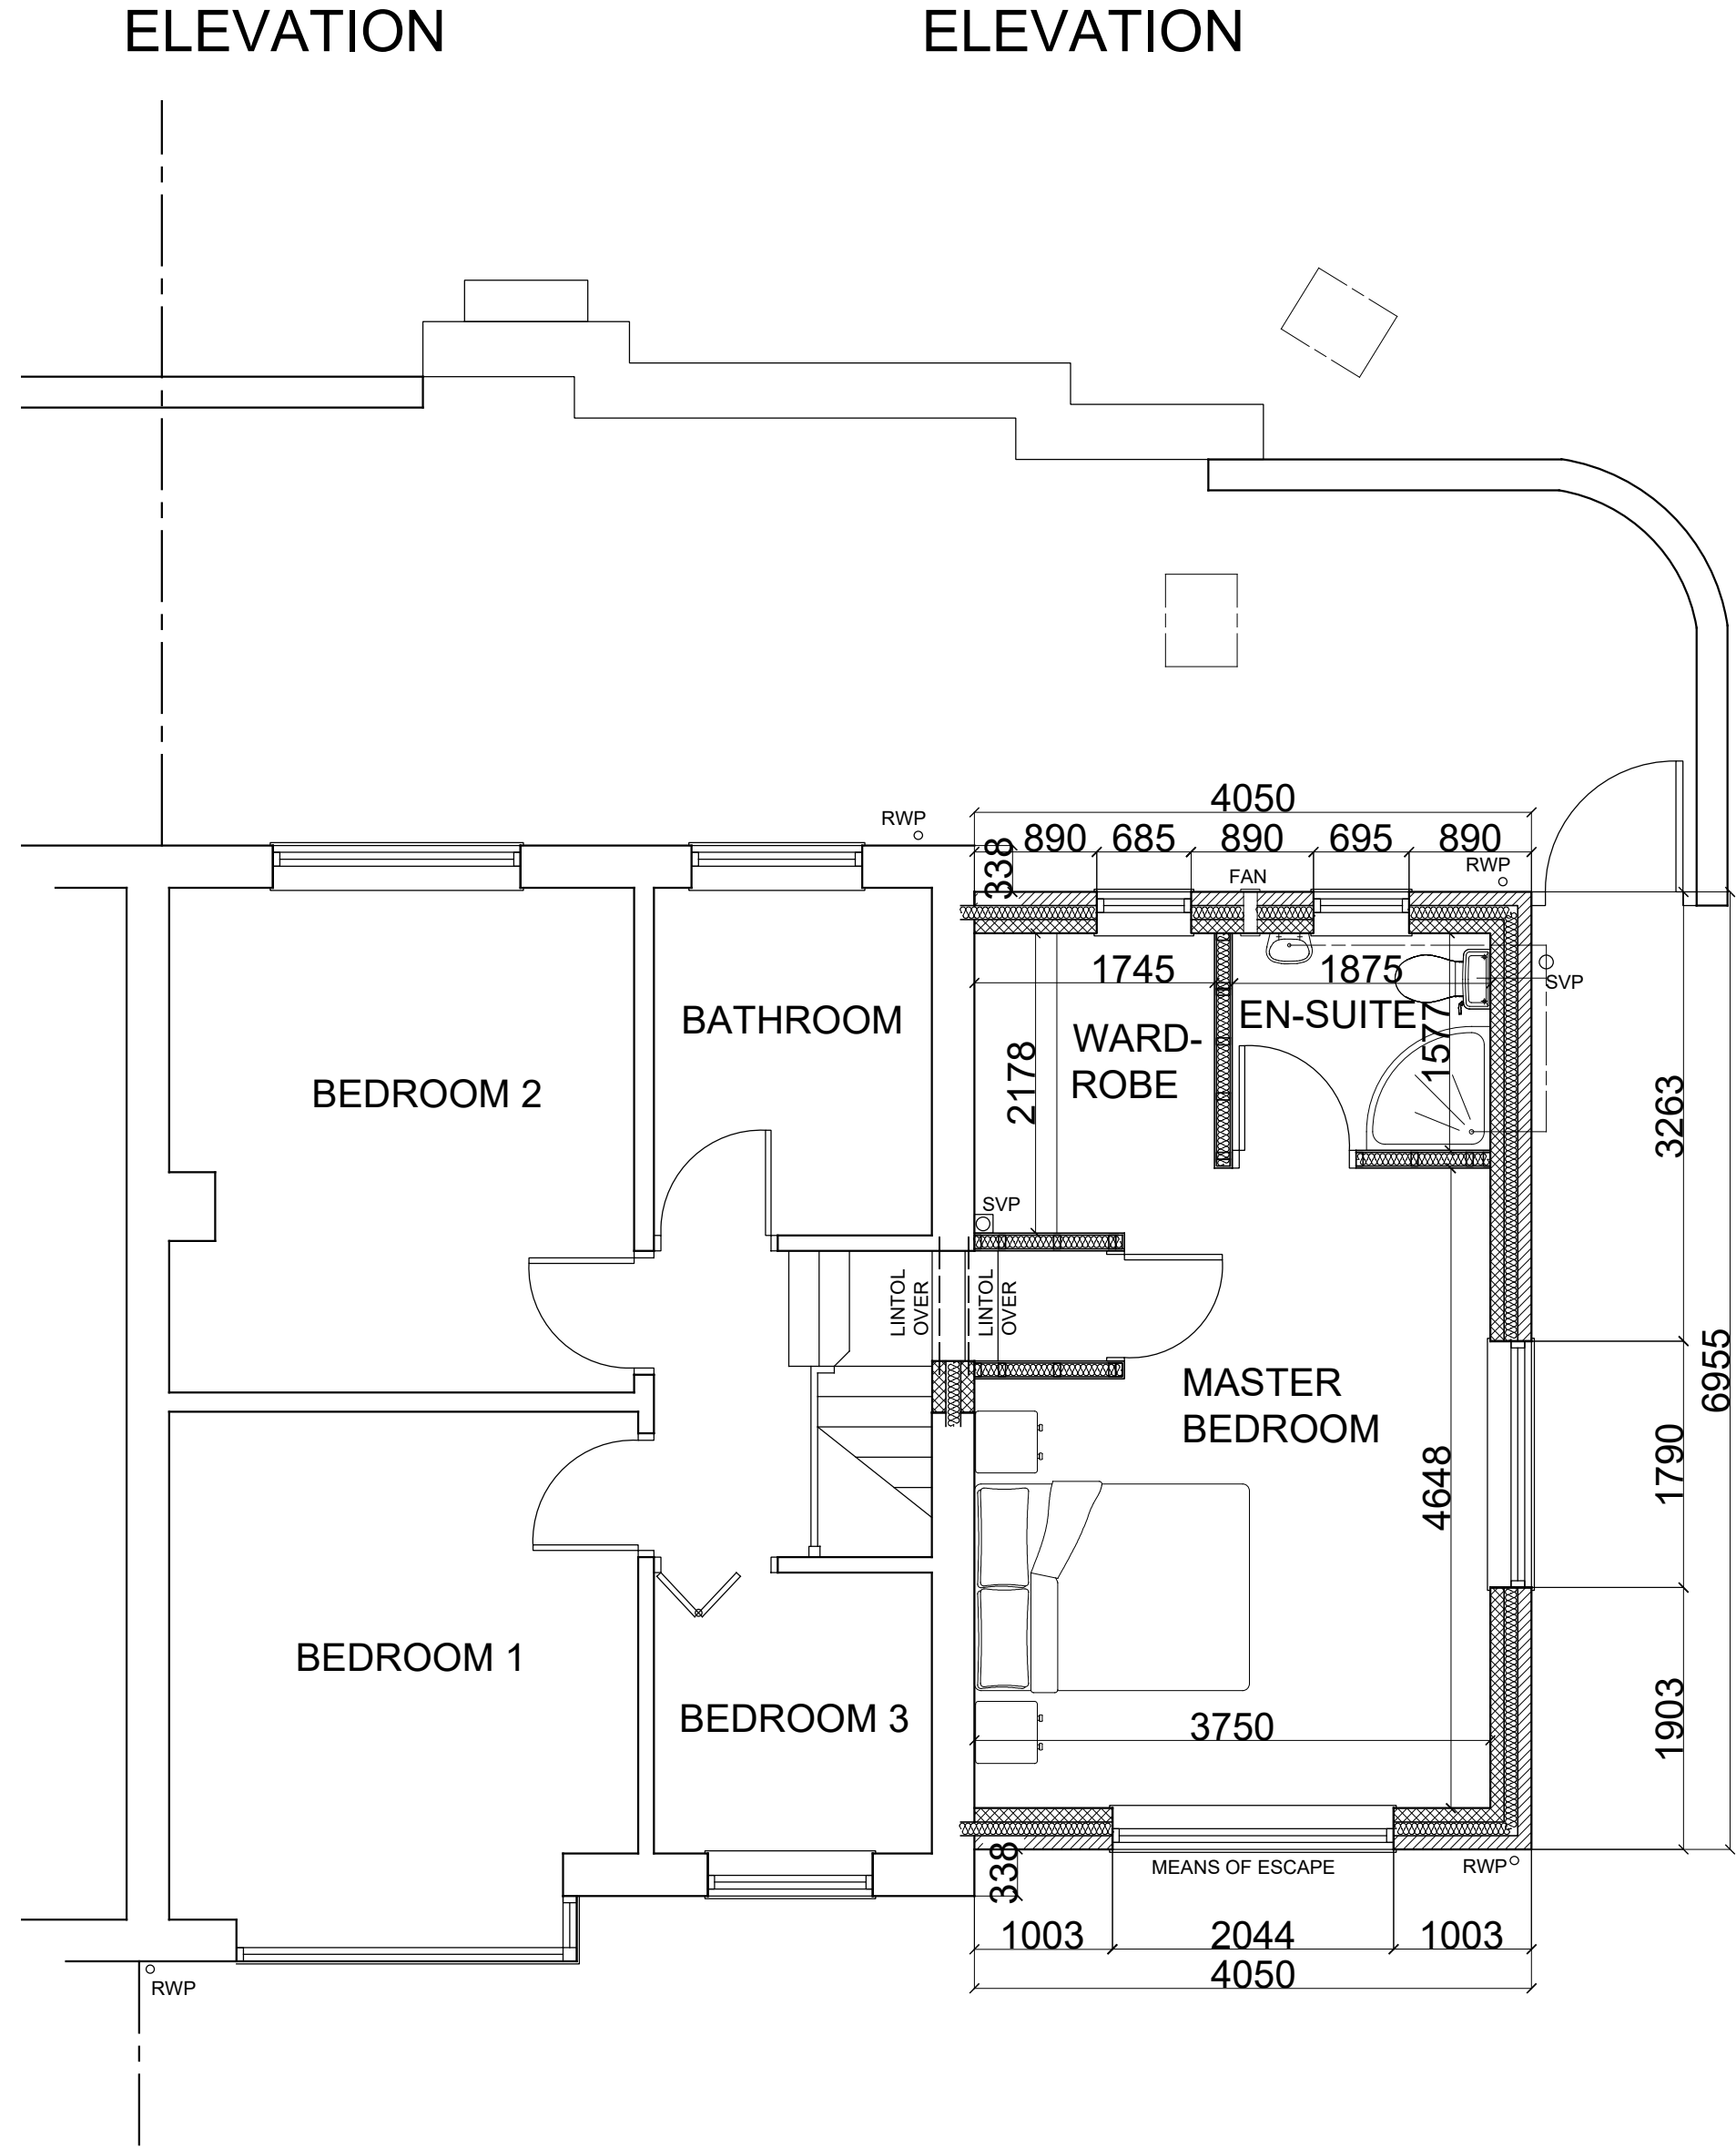

PROPOSED FIRST FLOOR PLAN

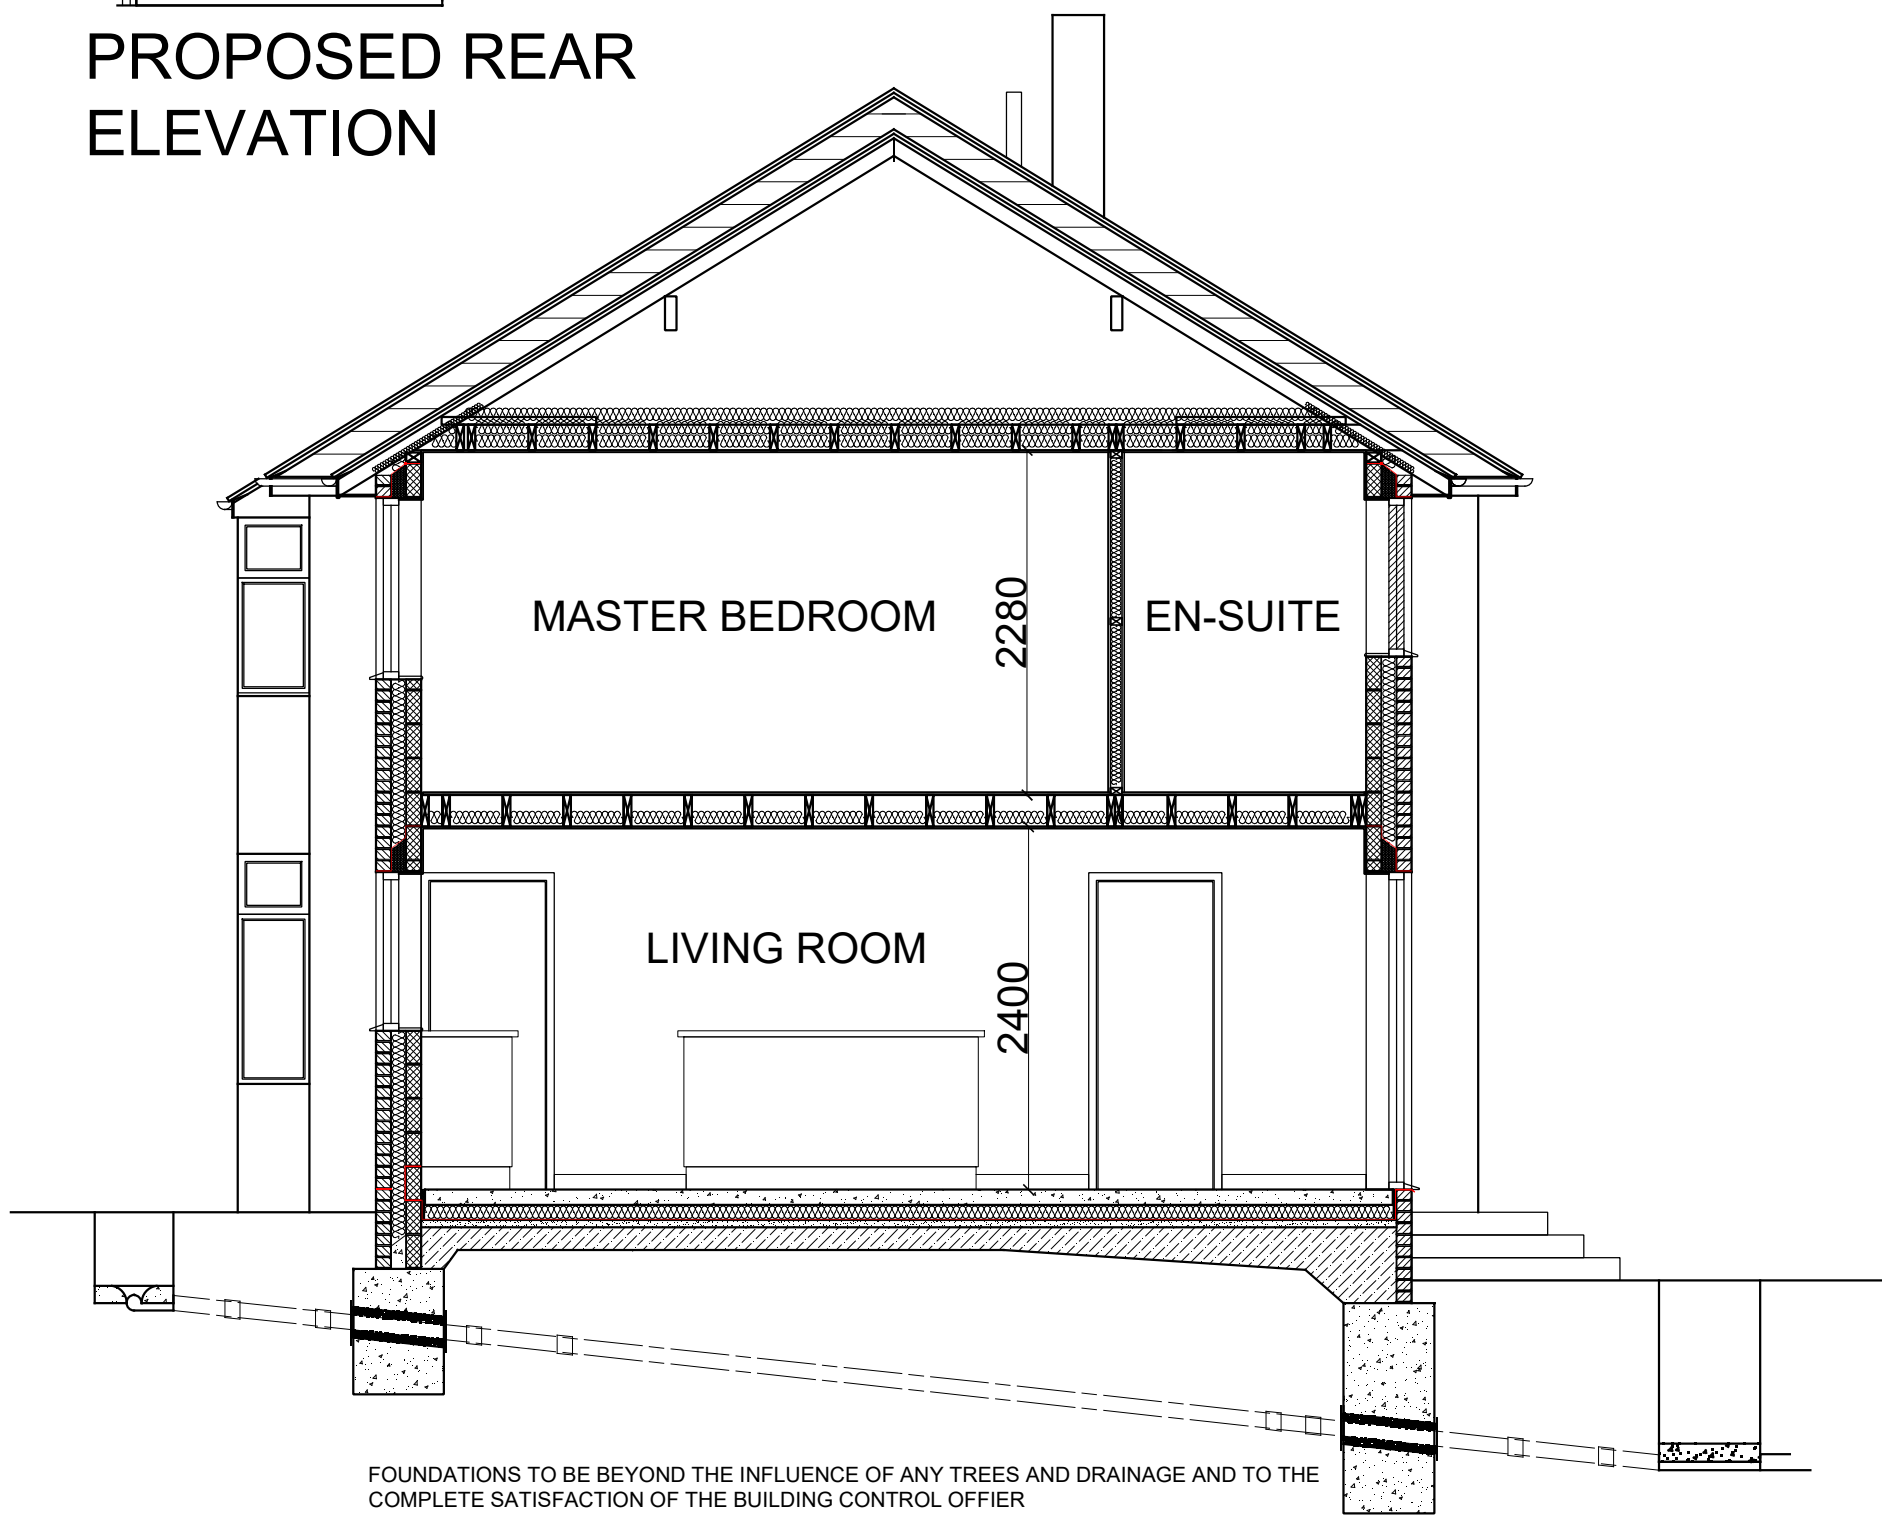

PROPOSED SECTION

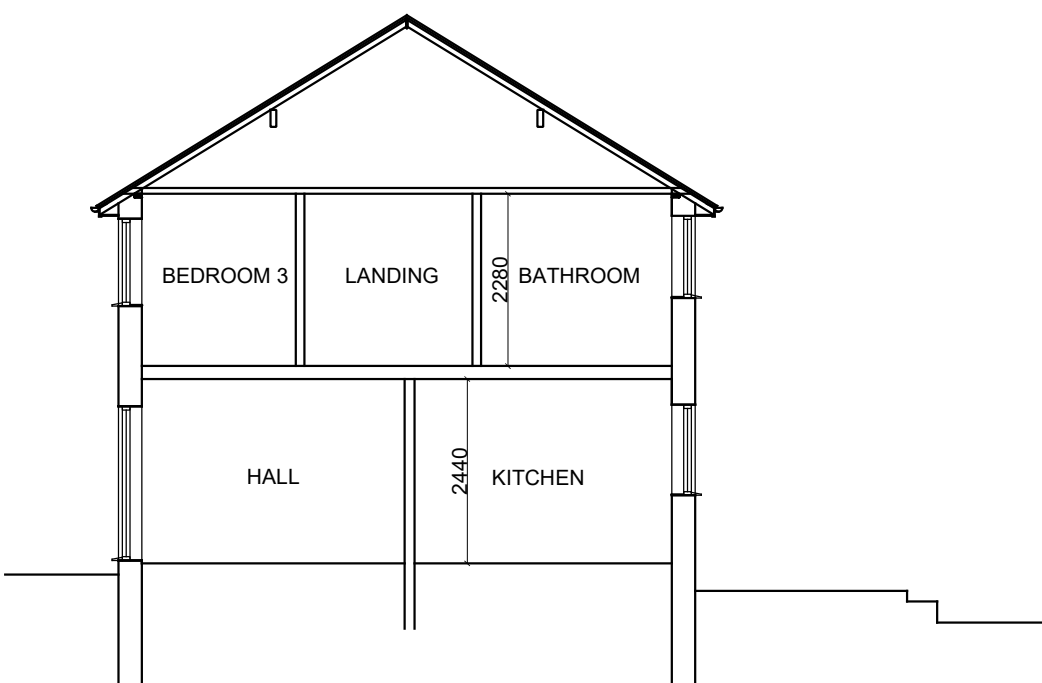

EXISTING SECTION

A	Extension set in at rear - 328mm	31.10.18	DS
REV	DESCRIPTION	DATE	DRWN
JDS DESIGNS LTD TEL - 07824437207 EMAIL - JDS.DESIGNS@GMAIL.COM			
PROJECT TITLE PROPOSED TWO STOREY SIDE AND SINGLE STOREY REAR EXTENSION AT 2 COPERNICUS CRESCENT BIRNELL BARNLEY S70 5RN			
DRAWING TITLE EXISTING AND PROPOSED PLANS			
PROJECT NO.	2017.0040.000	DWG NO.	01
SCALE	1:50 / 100	REV.	A