



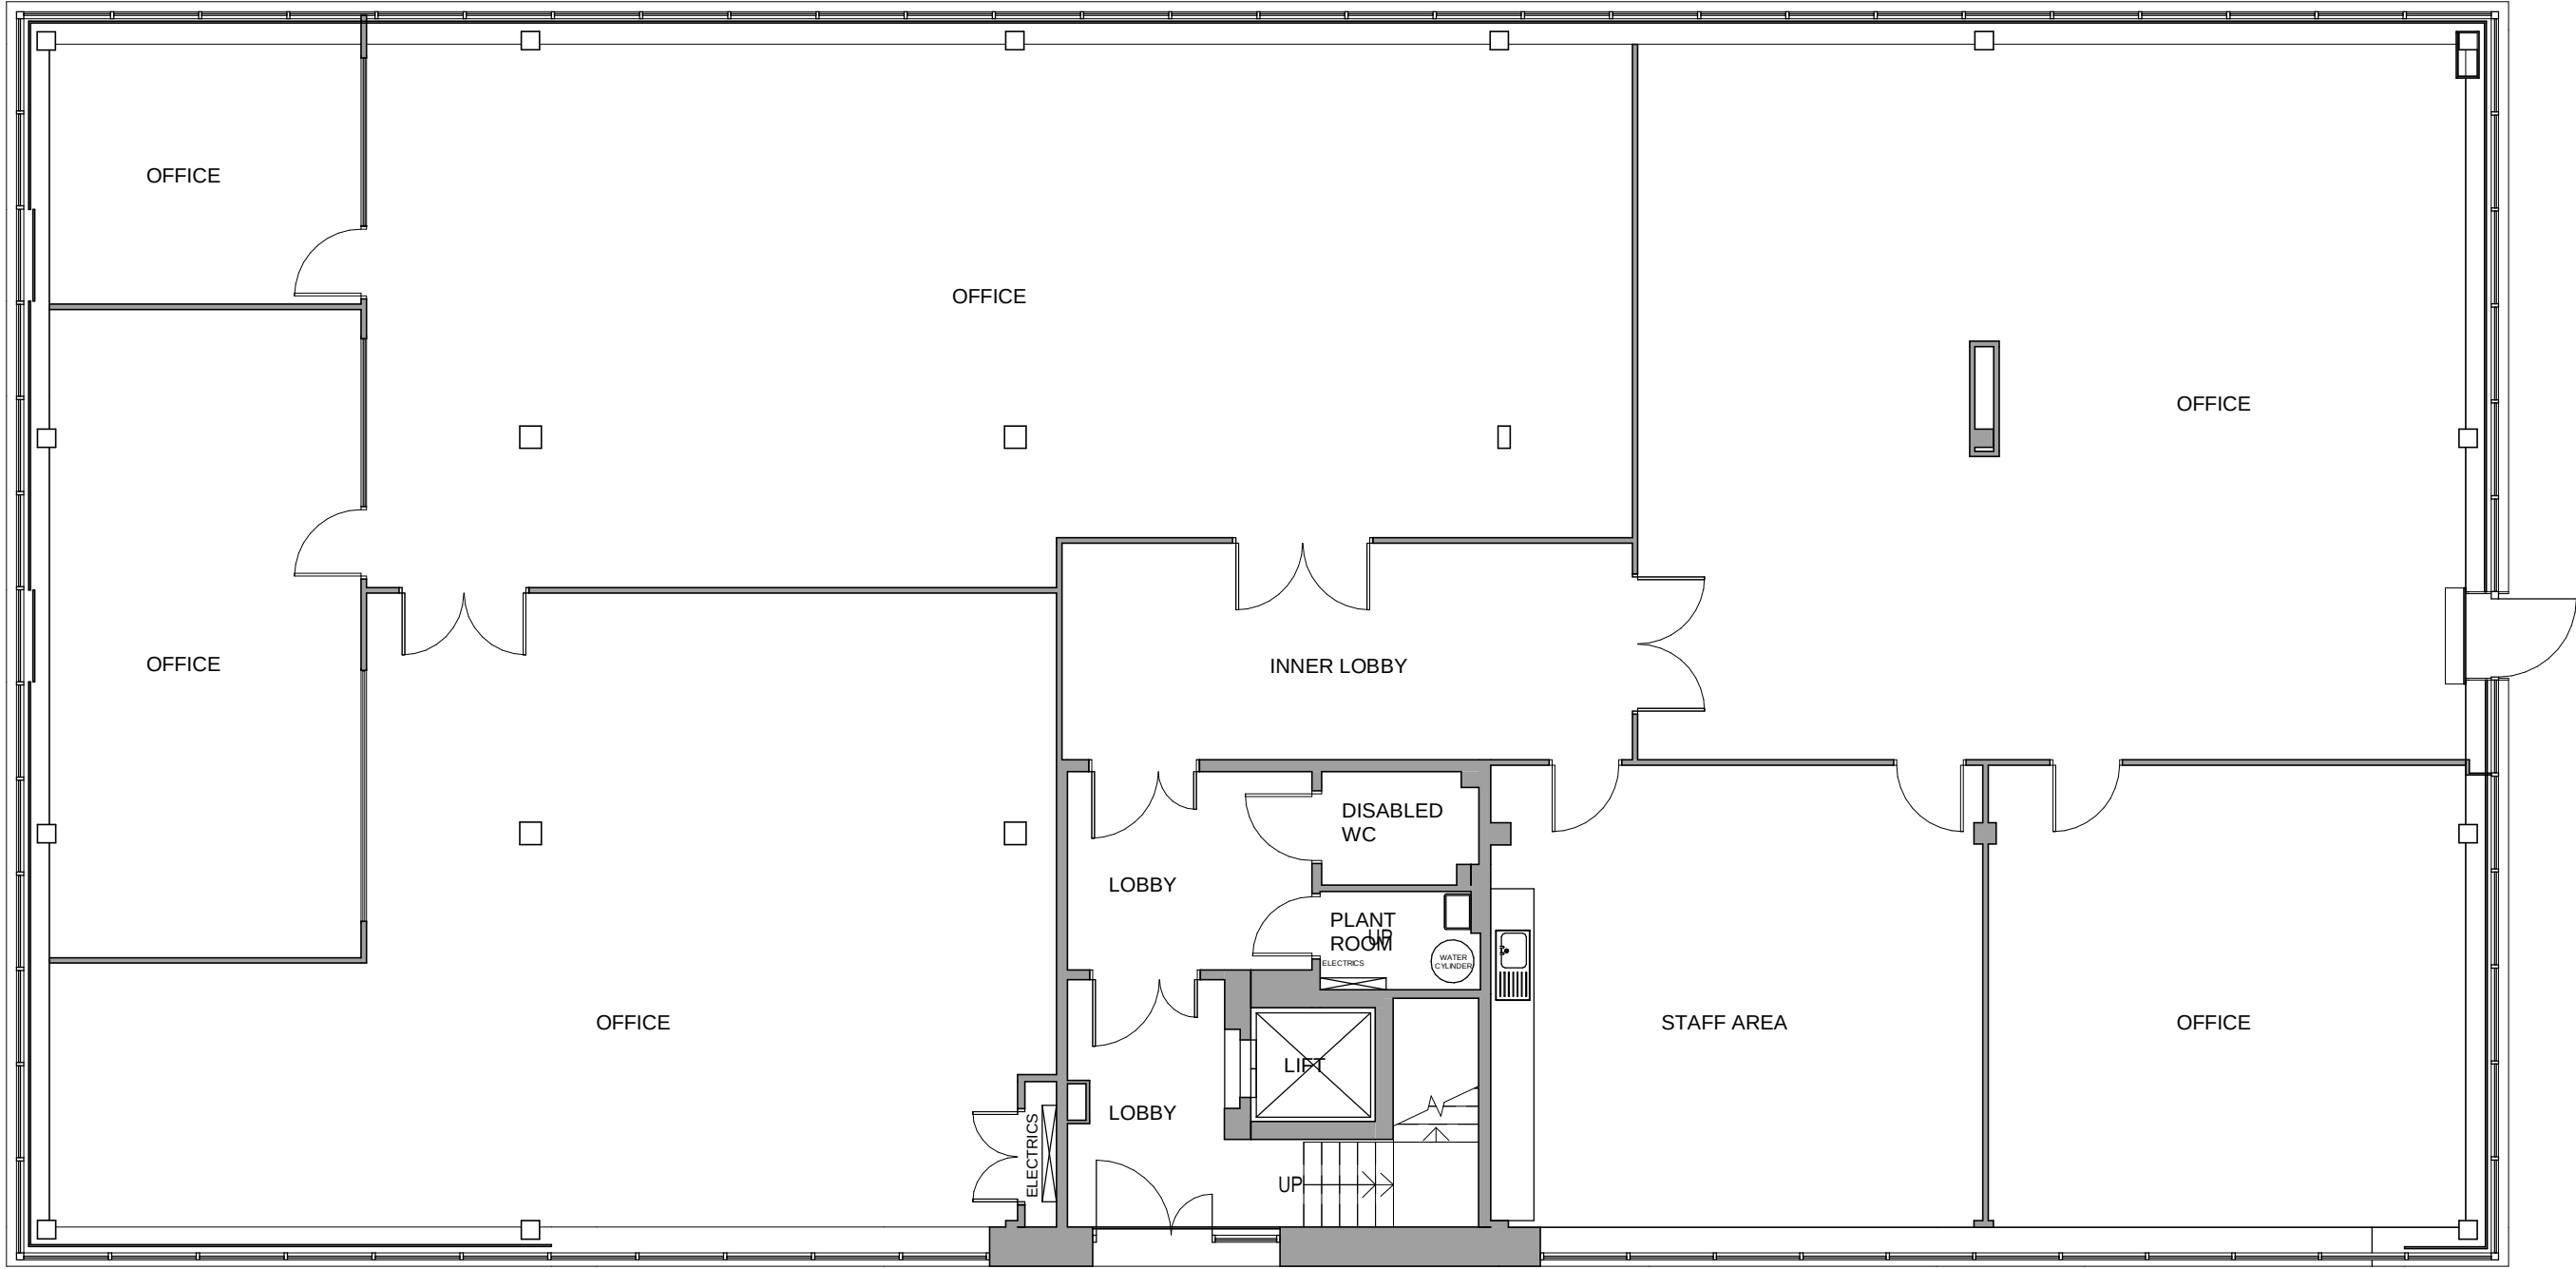

1 Existing Ground Floor Plan
1 : 100 @ A1

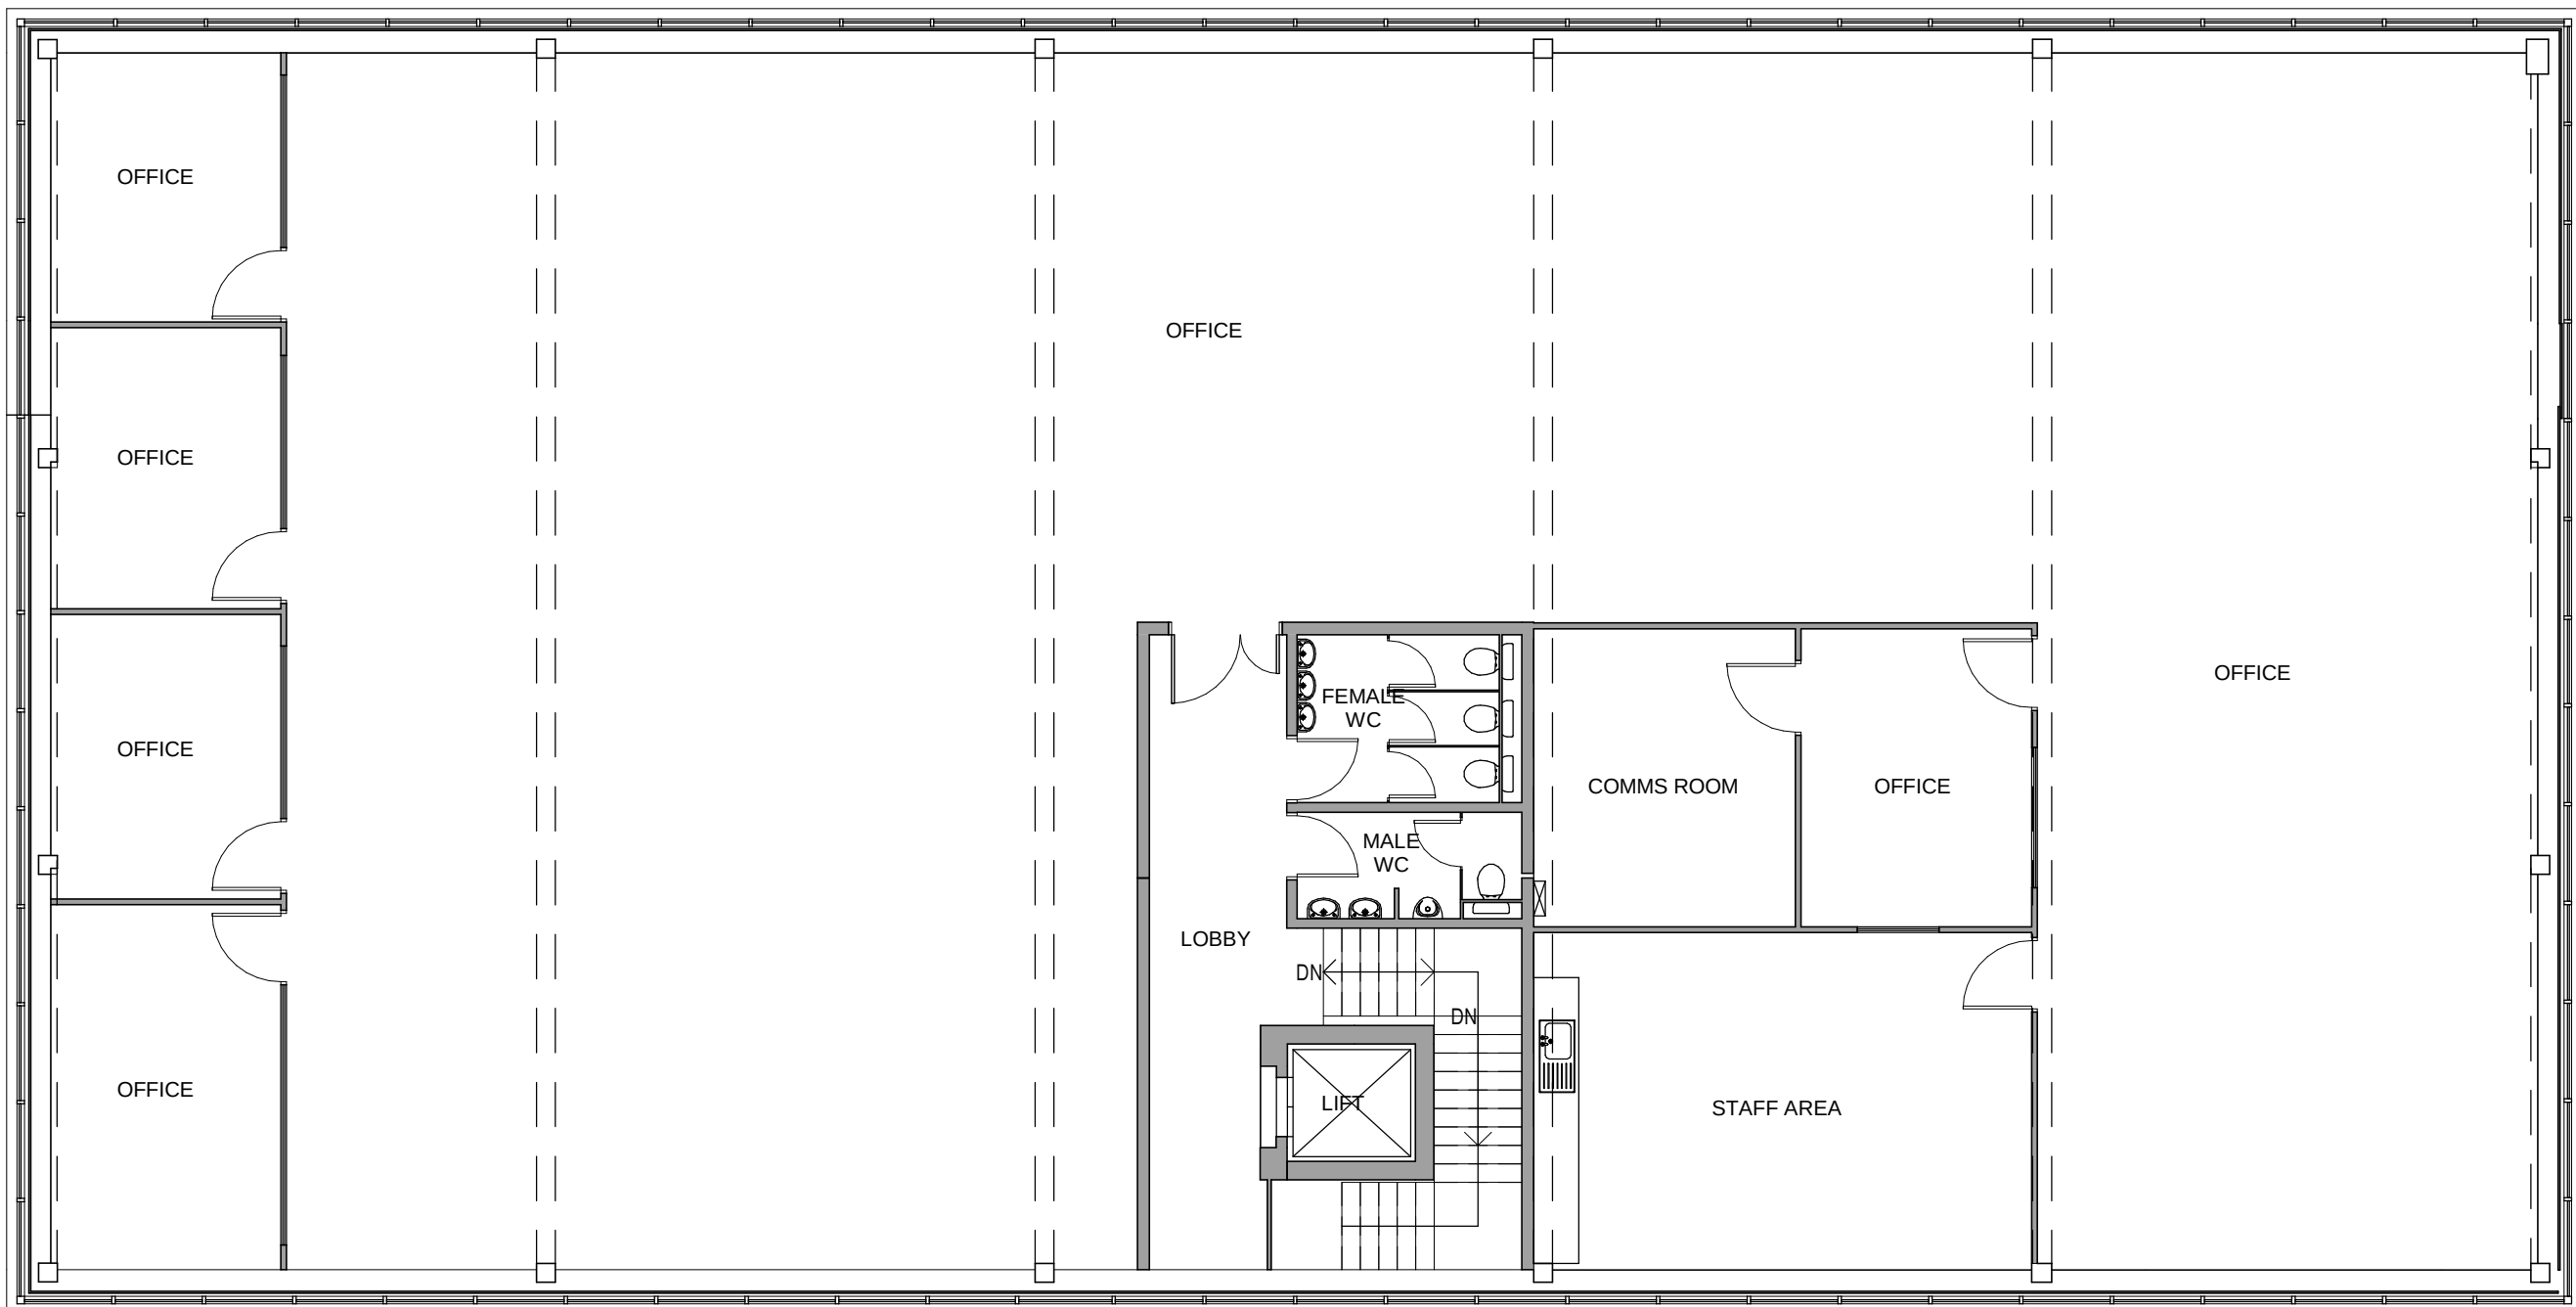

2 Existing First Floor Plan
1 : 100 @ A1

P01	First issue:	13.05.24	SS	DL
Rev:	Details:	Date:	Dr:	Chk:
Client:				

Project: Sheffield Children's NHS Trust

Drawing: SCH Embrace Ambulance Base

Existing Floor Plans

JTP

ARCHITECTS

JAMES TOTTY PARTNERSHIP LLP

CHARTERED ARCHITECTS

38 WILKINSON STREET

SHEFFIELD S10 2GB

Telephone: (0114) 270 0208

Email: mail@jtp-architects.co.uk

Web: www.jtp-architects.co.uk

Scale:	Project No:	Drawn:	Checked:	Date:			
1 : 100	15-1422	SS	DL	MAY 2024			
Status:	Purpose:						
S1	FOR PLANNING						
Drawing No:							
151422 - JTP - 01 - ZZ - D - A - 0604 - P01							
Project	Originator	Zone	Sheet	Type	Rate	Number	Revision

