


0m 4m 8m 12m 16m 20m

VISUAL SCALE 1:200 @ A1

Do not scale from this drawing  
The contractor is to check all dimensions on site and report any discrepancies to the architect  
All rights described in chapter IV of the copyright, designs and patents act 1988 have been generally asserted  
Notes

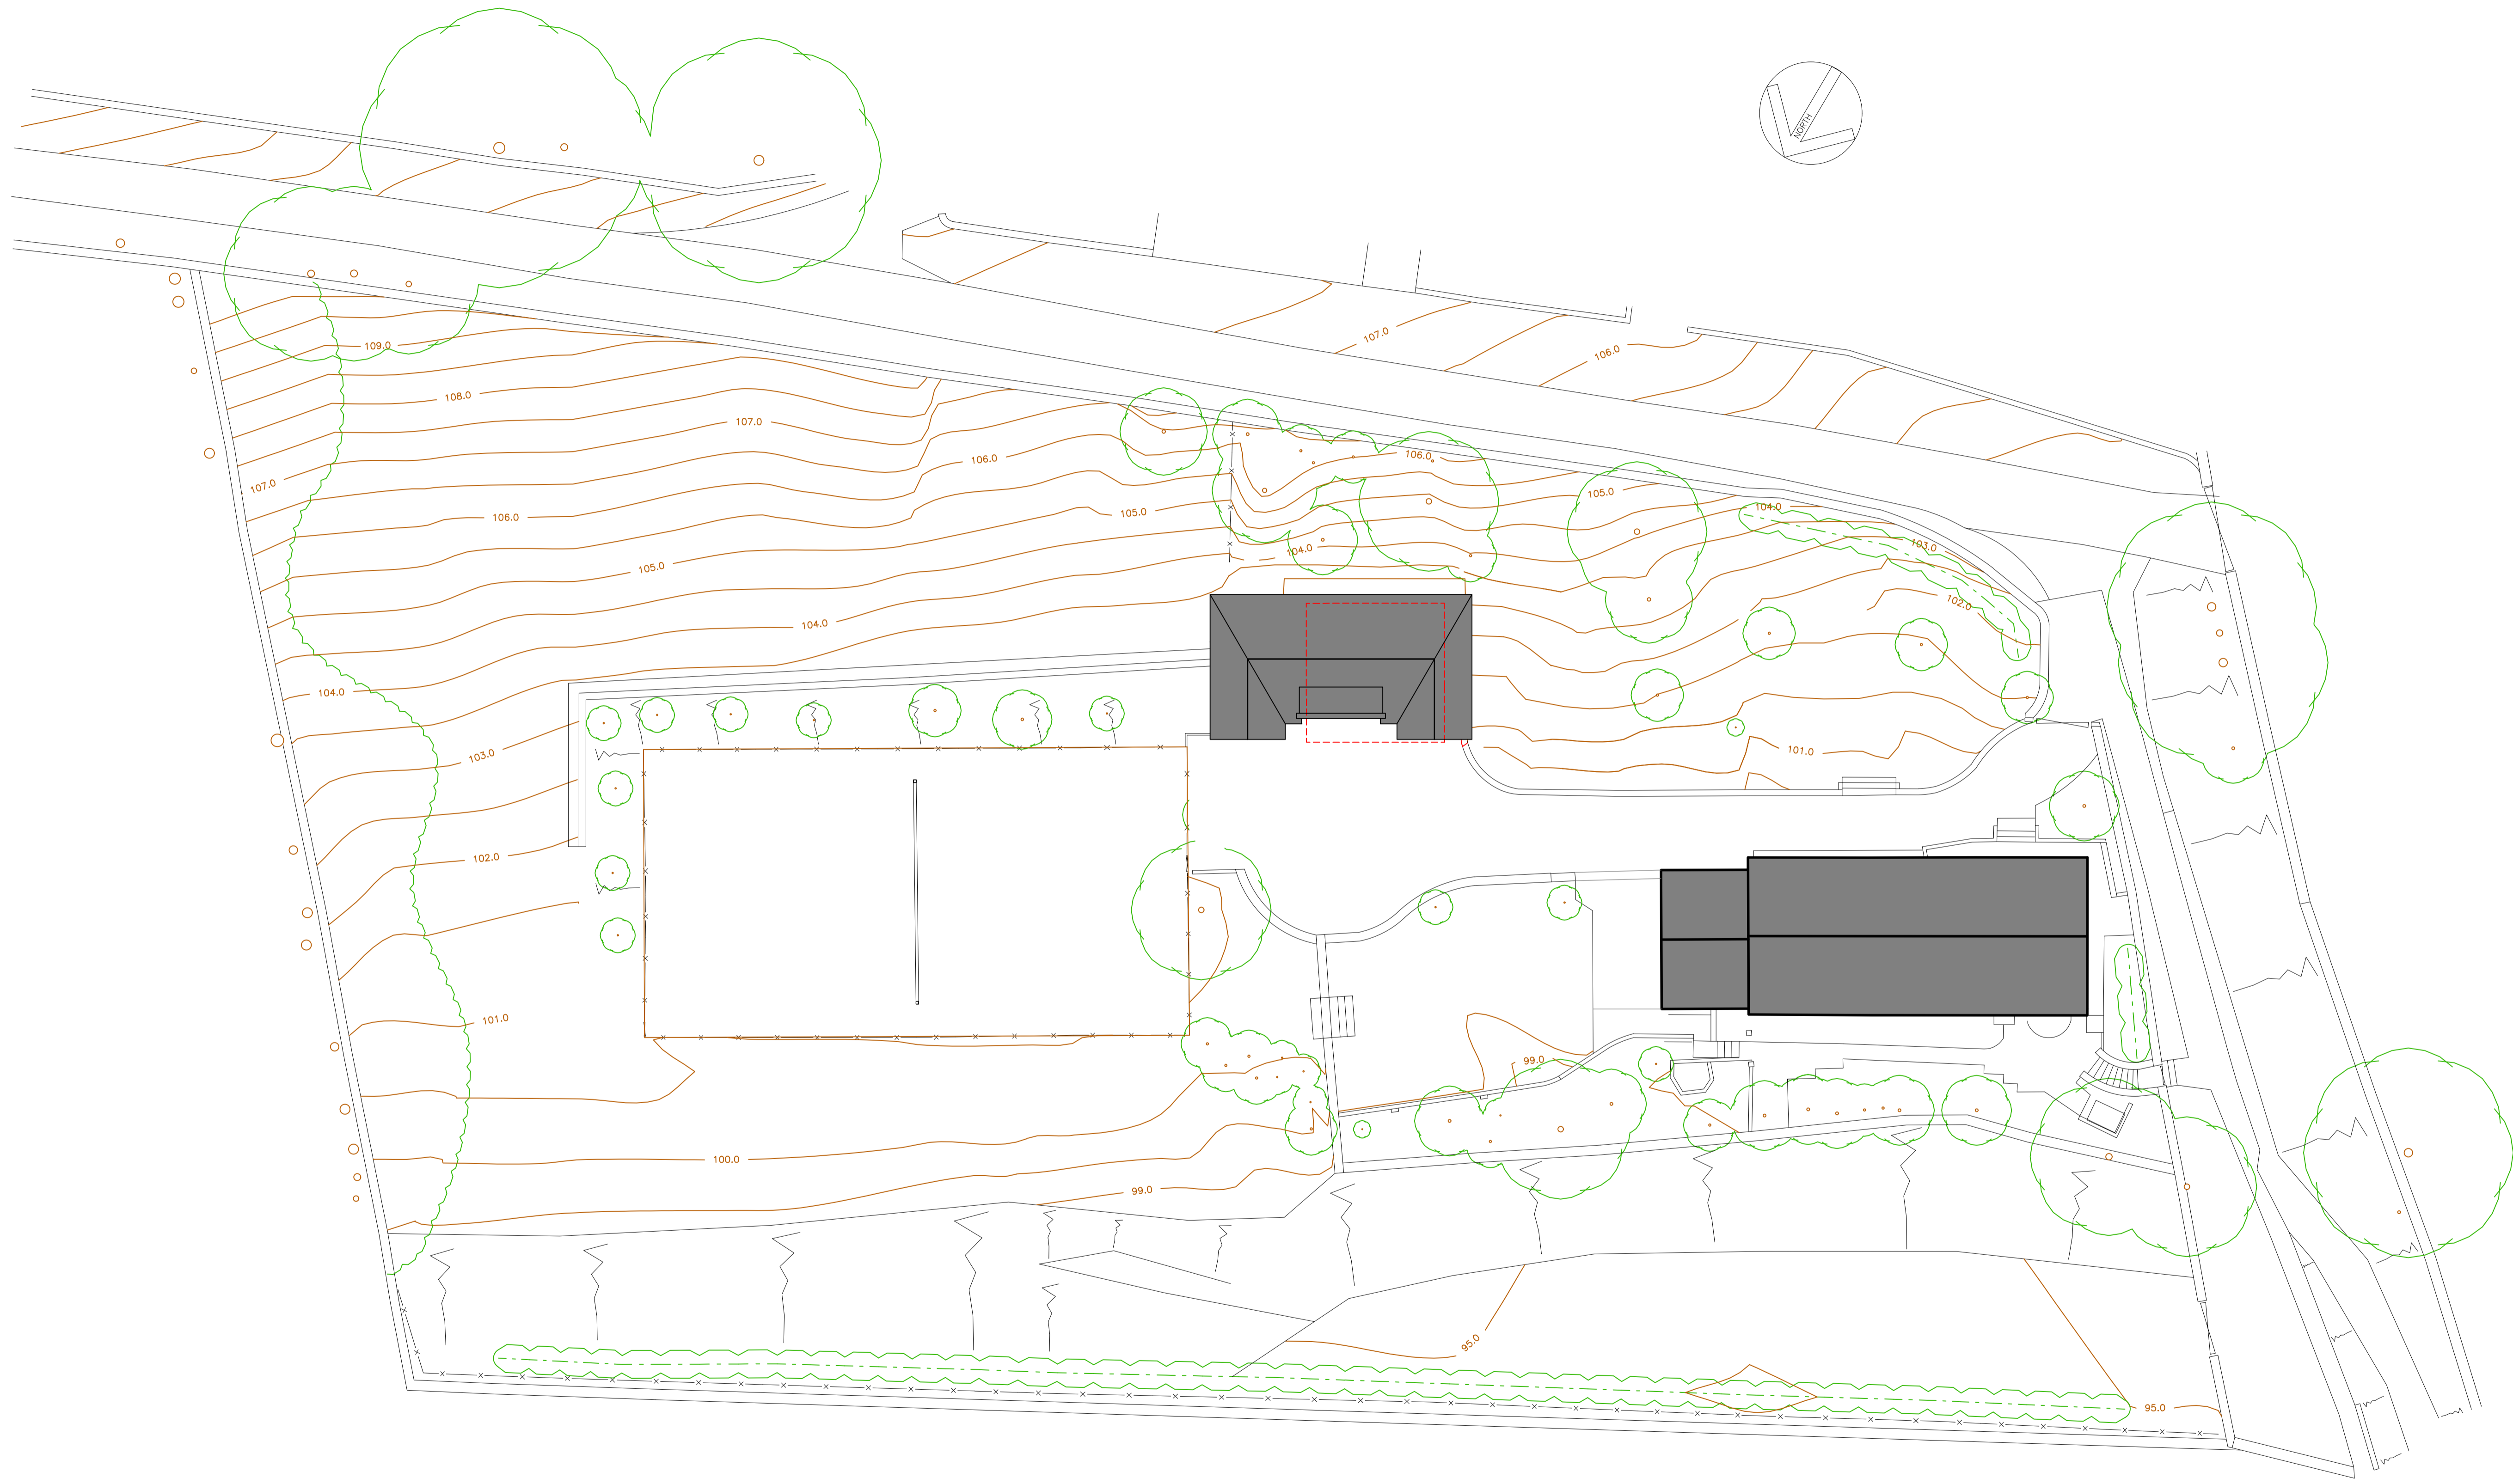

A	Initial Issue	09.12.23
Rev	Description	Date

# S75. DESIGN

Project  
New Detached Garage  
Leapings House,  
Leapings Lane,  
Thurlstone, Sheffield S36 9QP

Drawing  
Proposed Site Plan

Scale	Drawn	Date
1:100 @ A1	CJR	11.06.23

Ref	Rev
1043-S75-XX-XX-DR-A-10001	A