



West Elevation - A6195

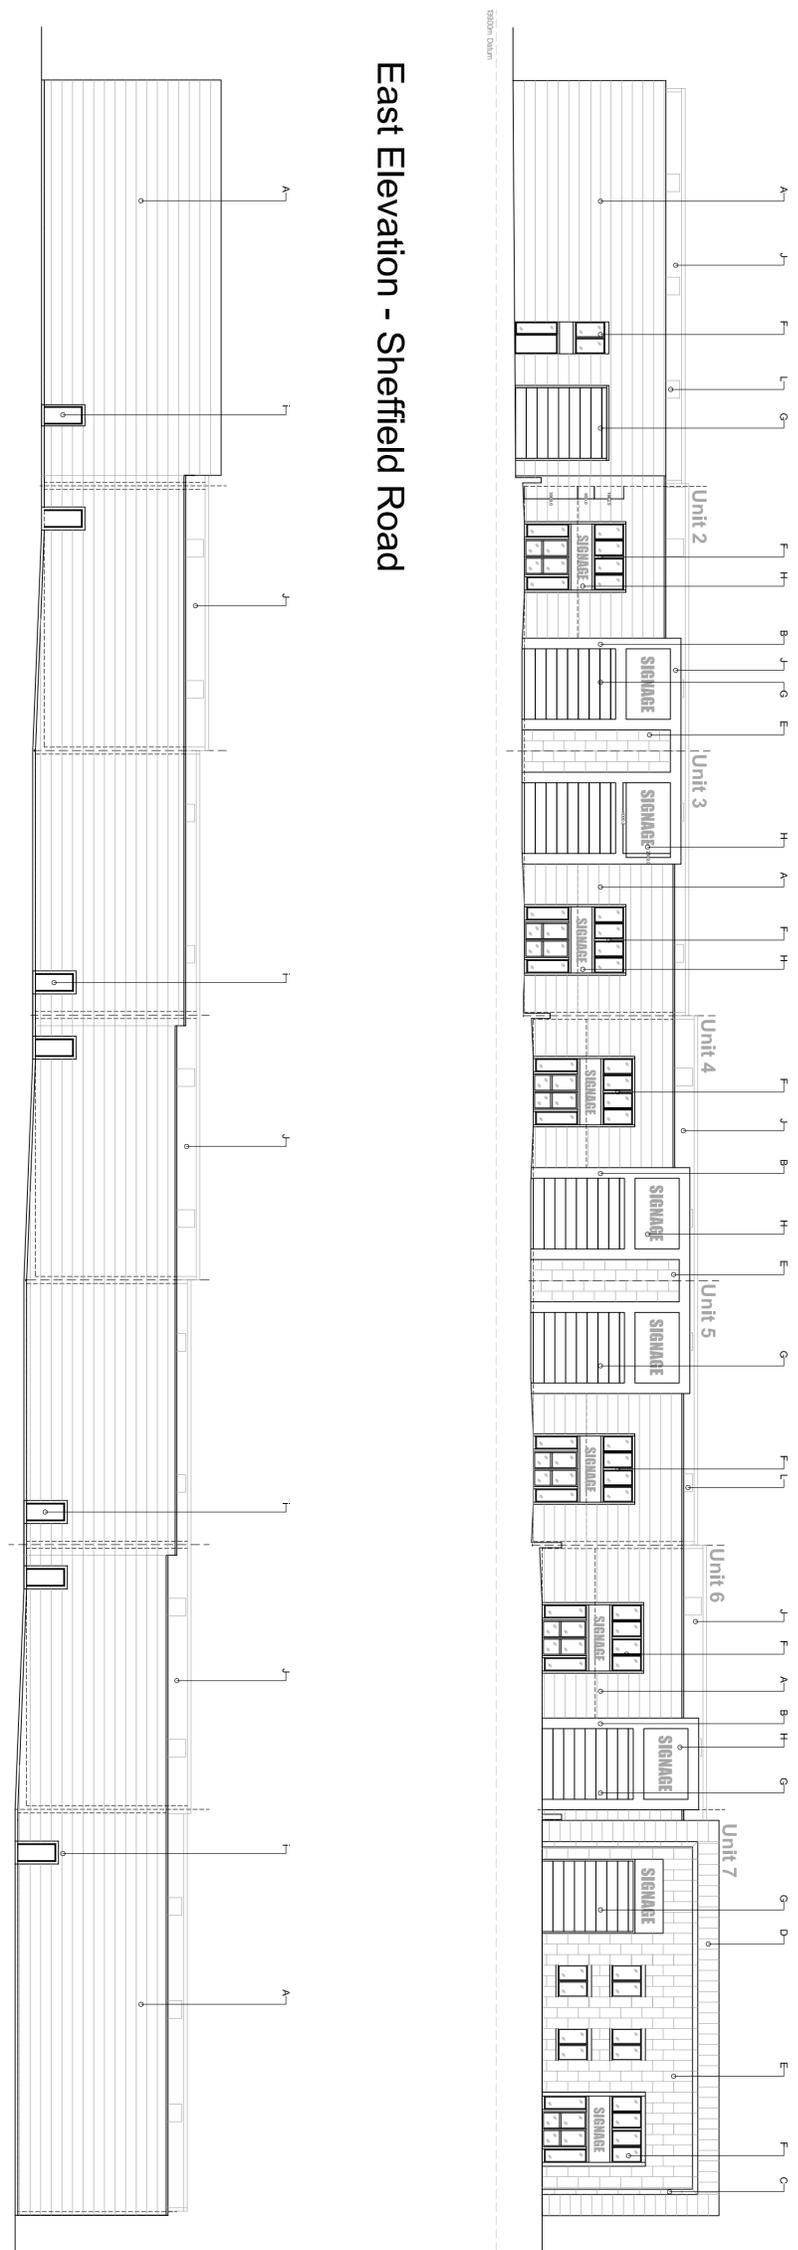


East Elevation - Sheffield Road



North Elevation - Rockingham Roundabout

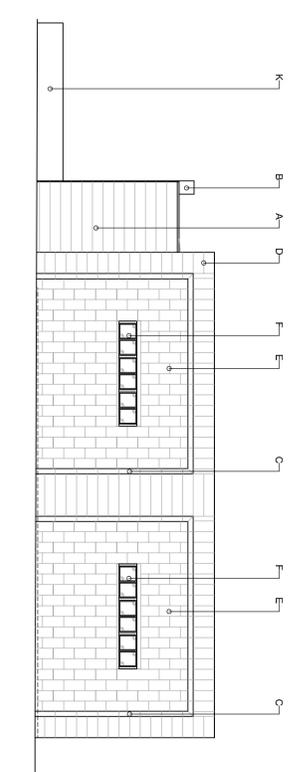

South Elevation - Birdwell Roundabout

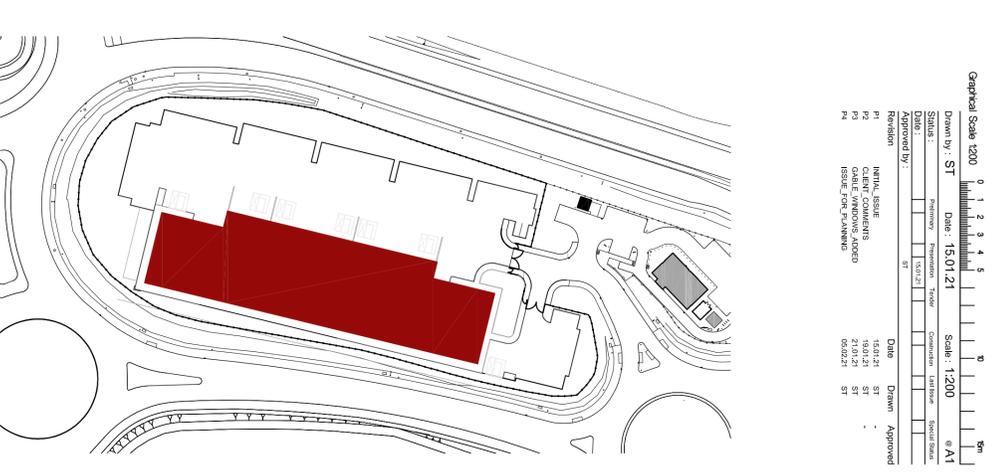

- A. Primary cladding areas: Aluminium window, suspended profile - Architectural Profiles Ltd. Green or similar approved.
- B. Proposed aluminium window frame glazing and window entry doors: PFC Finish Colour RAL 6025 - Fern Green or similar approved.
- C. Bored beams between window cladding and proposed facade cladding areas: 45 degree chamfer. PFC Finish Colour RAL 6025 - Fern Green or similar approved to match (C).
- D. Primary cladding border: Aluminium cladding flat profile. Pattern oriented to feature area. PFC Finish Colour RAL 6025 - Fern Green or similar approved to match (C).
- E. Feature cladding areas: Flat profile. Vertical structure bond pattern. Metallic finish silver grey colour or similar approved.
- F. Polyester coated aluminium framed curtain wall glazing with entrance door and opening windows. Colour RAL 6021 Fern Green or similar approved.
- G. Structural up and over window entry doors: PFC Finish colour to be Colour RAL 6021 Fern Green or similar approved.
- H. Signage areas: Always design subject to latest requirements. RAL 7039 Agate Grey or similar approved until stated.
- I. Fire Door: Steel base fire escape doors. PFC Finish colour RAL 6021 Fern Green or similar approved.
- J. Trapezoidal profile roof cladding: PFC Finish colour RAL 7039 Agate Grey or similar approved.
- K. Heavy duty level changing gutters: Galvalume and PFC Finish RAL 7016 Satin or similar approved. Design by subcontractor.
- L. Translucent Rooflights

Client: WADDINGTON THE OVAL

RCA Project Ref: 3482-01

Drawings Title: PROPOSED ELEVATIONS

Drawing Number: 348201 - RCA - 01 - ZZ - DR - A - 0103

Project Code: Original Value Level Rev Type Rev

Date: S4 APPROVAL PLANNING P4

Author: S4 APPROVAL

Checker: PLANNING

Designer: P4

© This drawing is the copyright of Race Cottam Associates Ltd. Do not scale from this drawing.

Geopical Scale 1:200

Drawn by: ST Date: 15.01.21 Scale: 1:200 @ A1

Revision	Author	Checker	Date	Drawn	Approved
R1	NTML, JSE	ST	15.01.21	ST	-
R2	CABLE, JMW	ST	21.01.21	ST	-
R3	ISSUE FOR PLANNING	ST	05.02.21	ST	-
R4					