



WORSBROUGH, BARNSELY

HOUSE TYPE 1017
OP PLOT - 47

NOTES
ALL WORK TO BE CARRIED OUT IN ACCORDANCE WITH THE BUILDING REGULATIONS AND THE REQUIREMENTS OF THE LOCAL AUTHORITY.

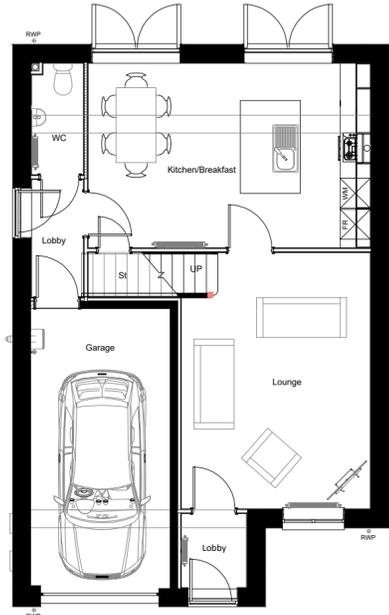

GROUND FLOOR PLAN

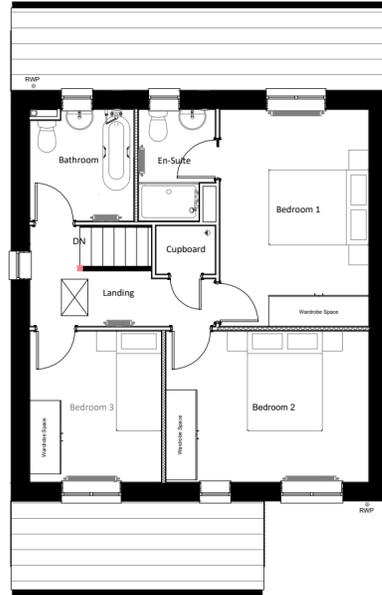


FIRST FLOOR PLAN



FRONT ELEVATION



REAR ELEVATION

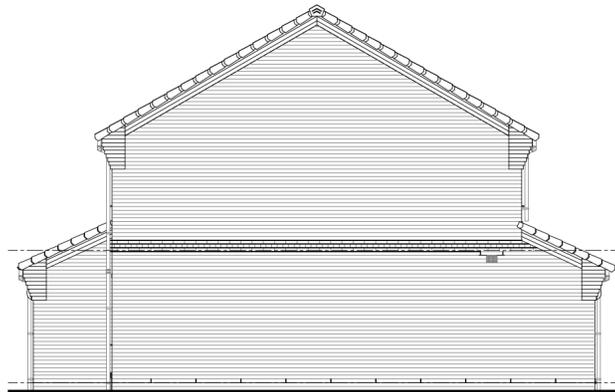

SIDE ELEVATION



SIDE ELEVATION



REV	DESCRIPTION	BY	CHKD	DATE

LOROC
ARCHITECTS

25A PARK SQUARE WEST, LEEDS, LS1 2PW
T: 0113 203 7755
W: www.loroc.co.uk

3RD FLOOR, 86 - 90 PAUL STREET, LONDON, EC2A 4NE
T: 0203 875 5333

CLIENT
HOOBER HOMES

PROJECT
WEST STREET, WORSBROUGH, BARNSELY

TITLE
HOUSE TYPE HT1017

DRAWING NO. 1724-117 REVISION -
SCALE 1:100 @ A2 DATE MAY 24
DRAWN BY BC CHECKED BY BC

PURPOSE OF ISSUE

<input checked="" type="radio"/> PLANNING	<input type="radio"/> BUILDING REGS	<input type="radio"/> TENDER
<input type="radio"/> COMMENT	<input type="radio"/> INFORMATION	<input type="radio"/> CONSTRUCTION

THIS DRAWING IS COPYRIGHT AND THE INTELLECTUAL PROPERTY OF LOROC ARCHITECTS LIMITED. THIS DRAWING MAY NOT BE REPRODUCED BY WHOLE OR IN PART WITHOUT WRITTEN AUTHORITY. NO DIMENSIONS TO BE SCALED FROM THIS DRAWING. ALL DIMENSIONS TO BE CHECKED ON SITE PRIOR TO COMMENCEMENT OF WORKS AND ANY DISCREPANCIES REPORTED TO THE ARCHITECT/ENGINEER/CONTRACTOR.