




SOUTH ELEVATION

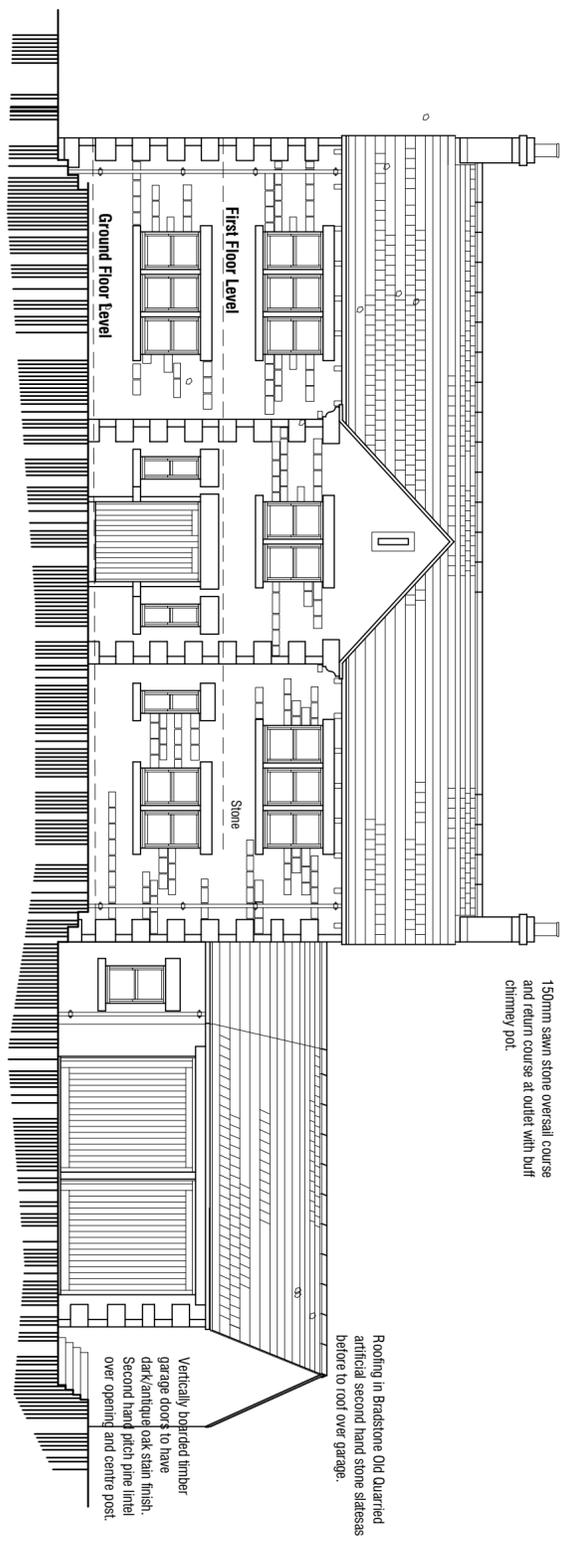


EAST ELEVATION

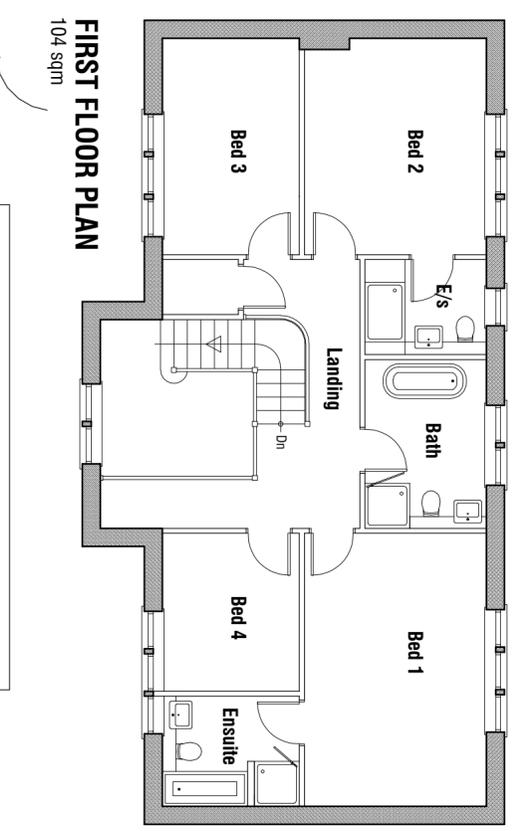


FIRST FLOOR PLAN
104 sqm

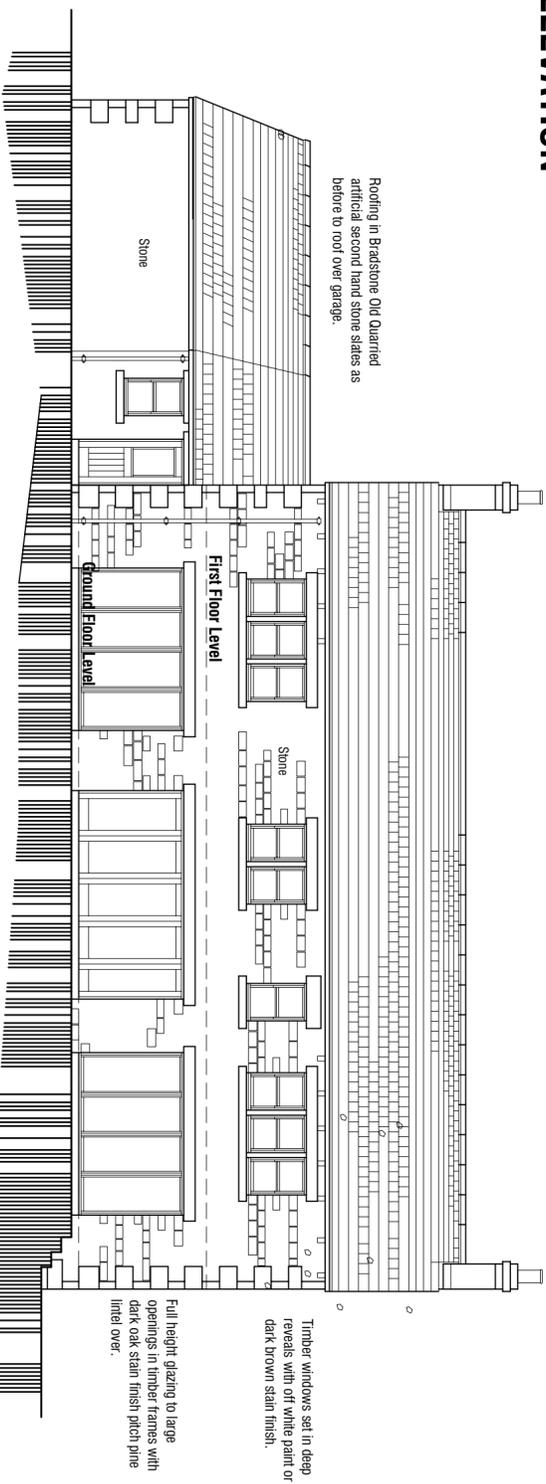

WEST ELEVATION

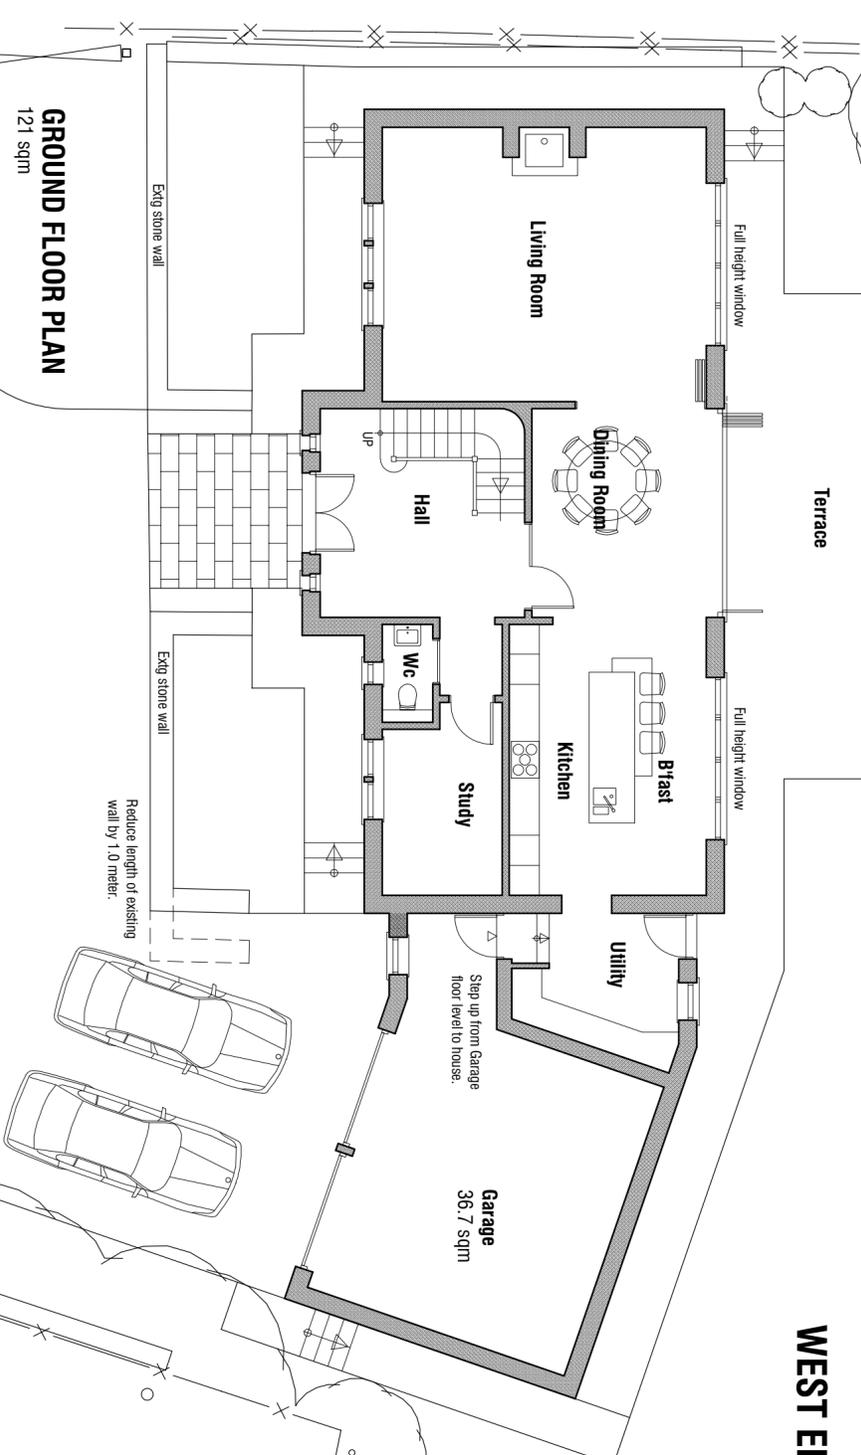

GROUND FLOOR PLAN
121 sqm

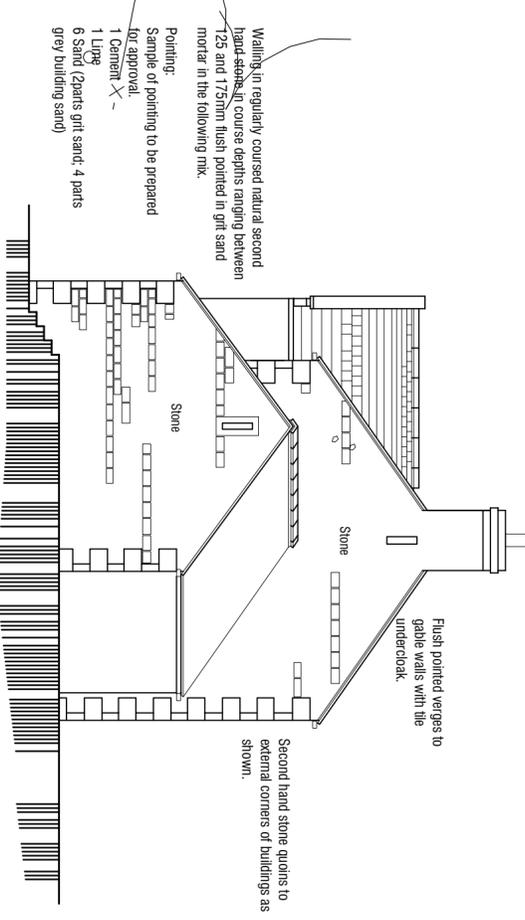

NORTH ELEVATION

150mm sawn stone oversill course and return course at outlet with buff chimney pot.

Roofing in Bradstone Old Quarried artificial second hand stone slates as before to roof over garage.

Vertically bedded timber garage doors to have dark/kamiguel oak stain finish. Second hand pitch pine linel over opening and centre post.

Timber windows set in deep reveals with off white paint or dark brown stain finish.

Full height glazing to large openings in timber frames with dark oak stain finish pitch pine lined over.

B 17.12.2018 - Add South Elevation for Planning submission. A 09.04.2018 - Amend kitchen, omit rear bay window.

PROPOSED DWELLING ADJ TO THE CROFT FARM HIGH STREET BILLINGLEY

PROPOSALS

PLANS AND ELEVATIONS

mboothdesign

architectural design and building consultants

Fairfield House
Barnesal Close Barnsley
S70 2PL
T. 01226 286256
M. 07881398300
E: mboothdesign@btconnect.com

Scale 1:100 @ A2 Drawn MJB

Date MARCH 2018 Ref. 12.60

Dwg No. P06 Rev. B

Copyright mboothdesign. All dimensions in millimeters unless otherwise stated. Dimensions for setting out in existing buildings are to be checked and verified on site. To be checked on site.