




FRONT ELEVATION

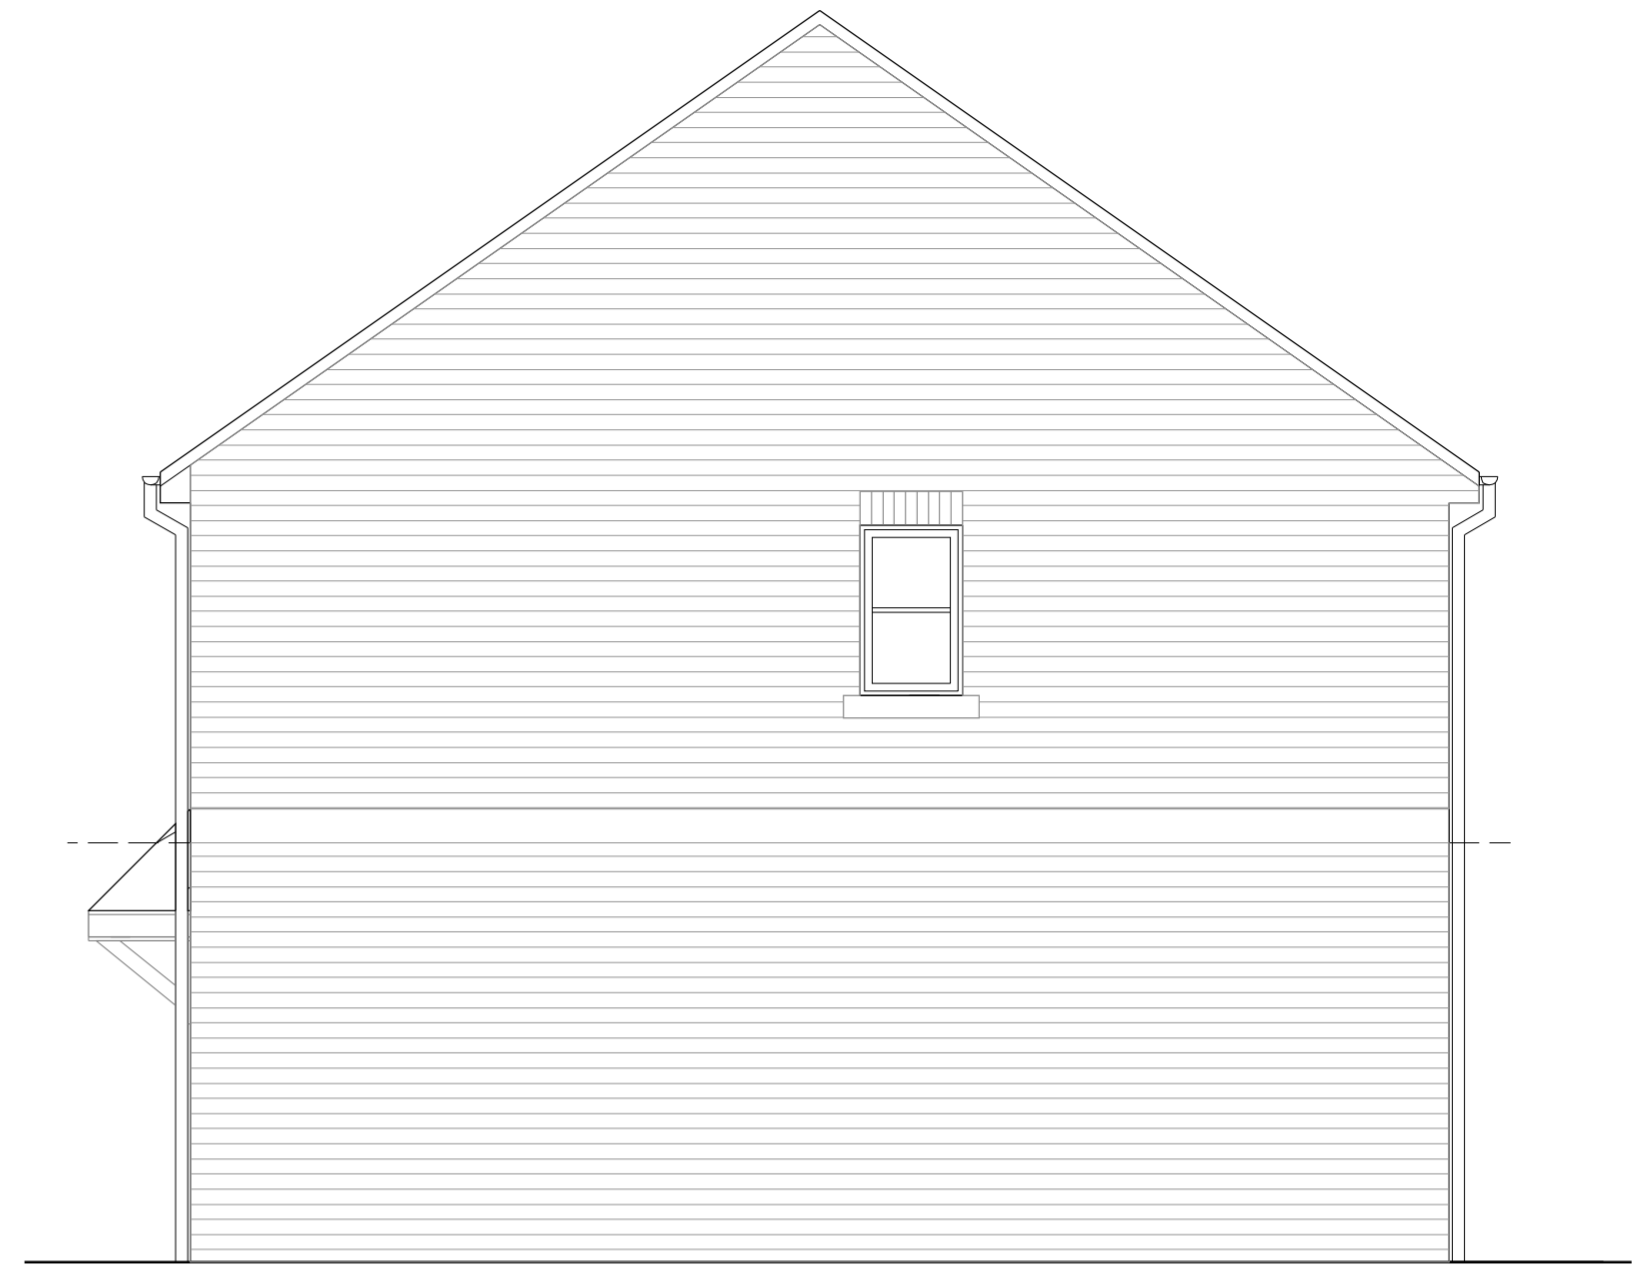

SIDE ELEVATION



REAR ELEVATION

- White uPVC windows and doors
- Facing brickwork (Ibstock: Mercia Antique, Morpeth Blend or Ivanove Katrina)
- Brick headers

DO NOT SCALE FROM DRAWING

MICHAEL HYDE AND ASSOCIATES LIMITED
chartered architects



MANCHESTER SHEFFIELD

51 BARTON ARCADE
DEANSGATE
MANCHESTER M3 2BJ
TEL 0161 834 1018
FAX 0161 834 4798
Manchester@MHA
architects.com

ALLIANCE HOUSE
LEOPOLD STREET
SHEFFIELD S1 2QY
TEL 0114 275 9668
FAX 0114 275 7751
Sheffield@MHA
architects.com

REV	DATE	DESCRIPTION	DRN	CHKD
PROJECT TITLE				
WILLOWGARTH FORMER SCHOOL SITE BRIERLEY ROAD, GRIMETHORPE				
DRAWING TITLE				
ELEVATIONS TYPE L 'ELM' 2 STOREY HOUSE 2B4P (78.2m ²)				
DRAWN / CHECKED	DATE	SCALE		
AD / AD	SEPT 2015	1:50 @ A2		
JOB No	DRAWING	REVISIONS		
3SC8	P310	-		