




GROUND FLOOR PLAN - 1:50

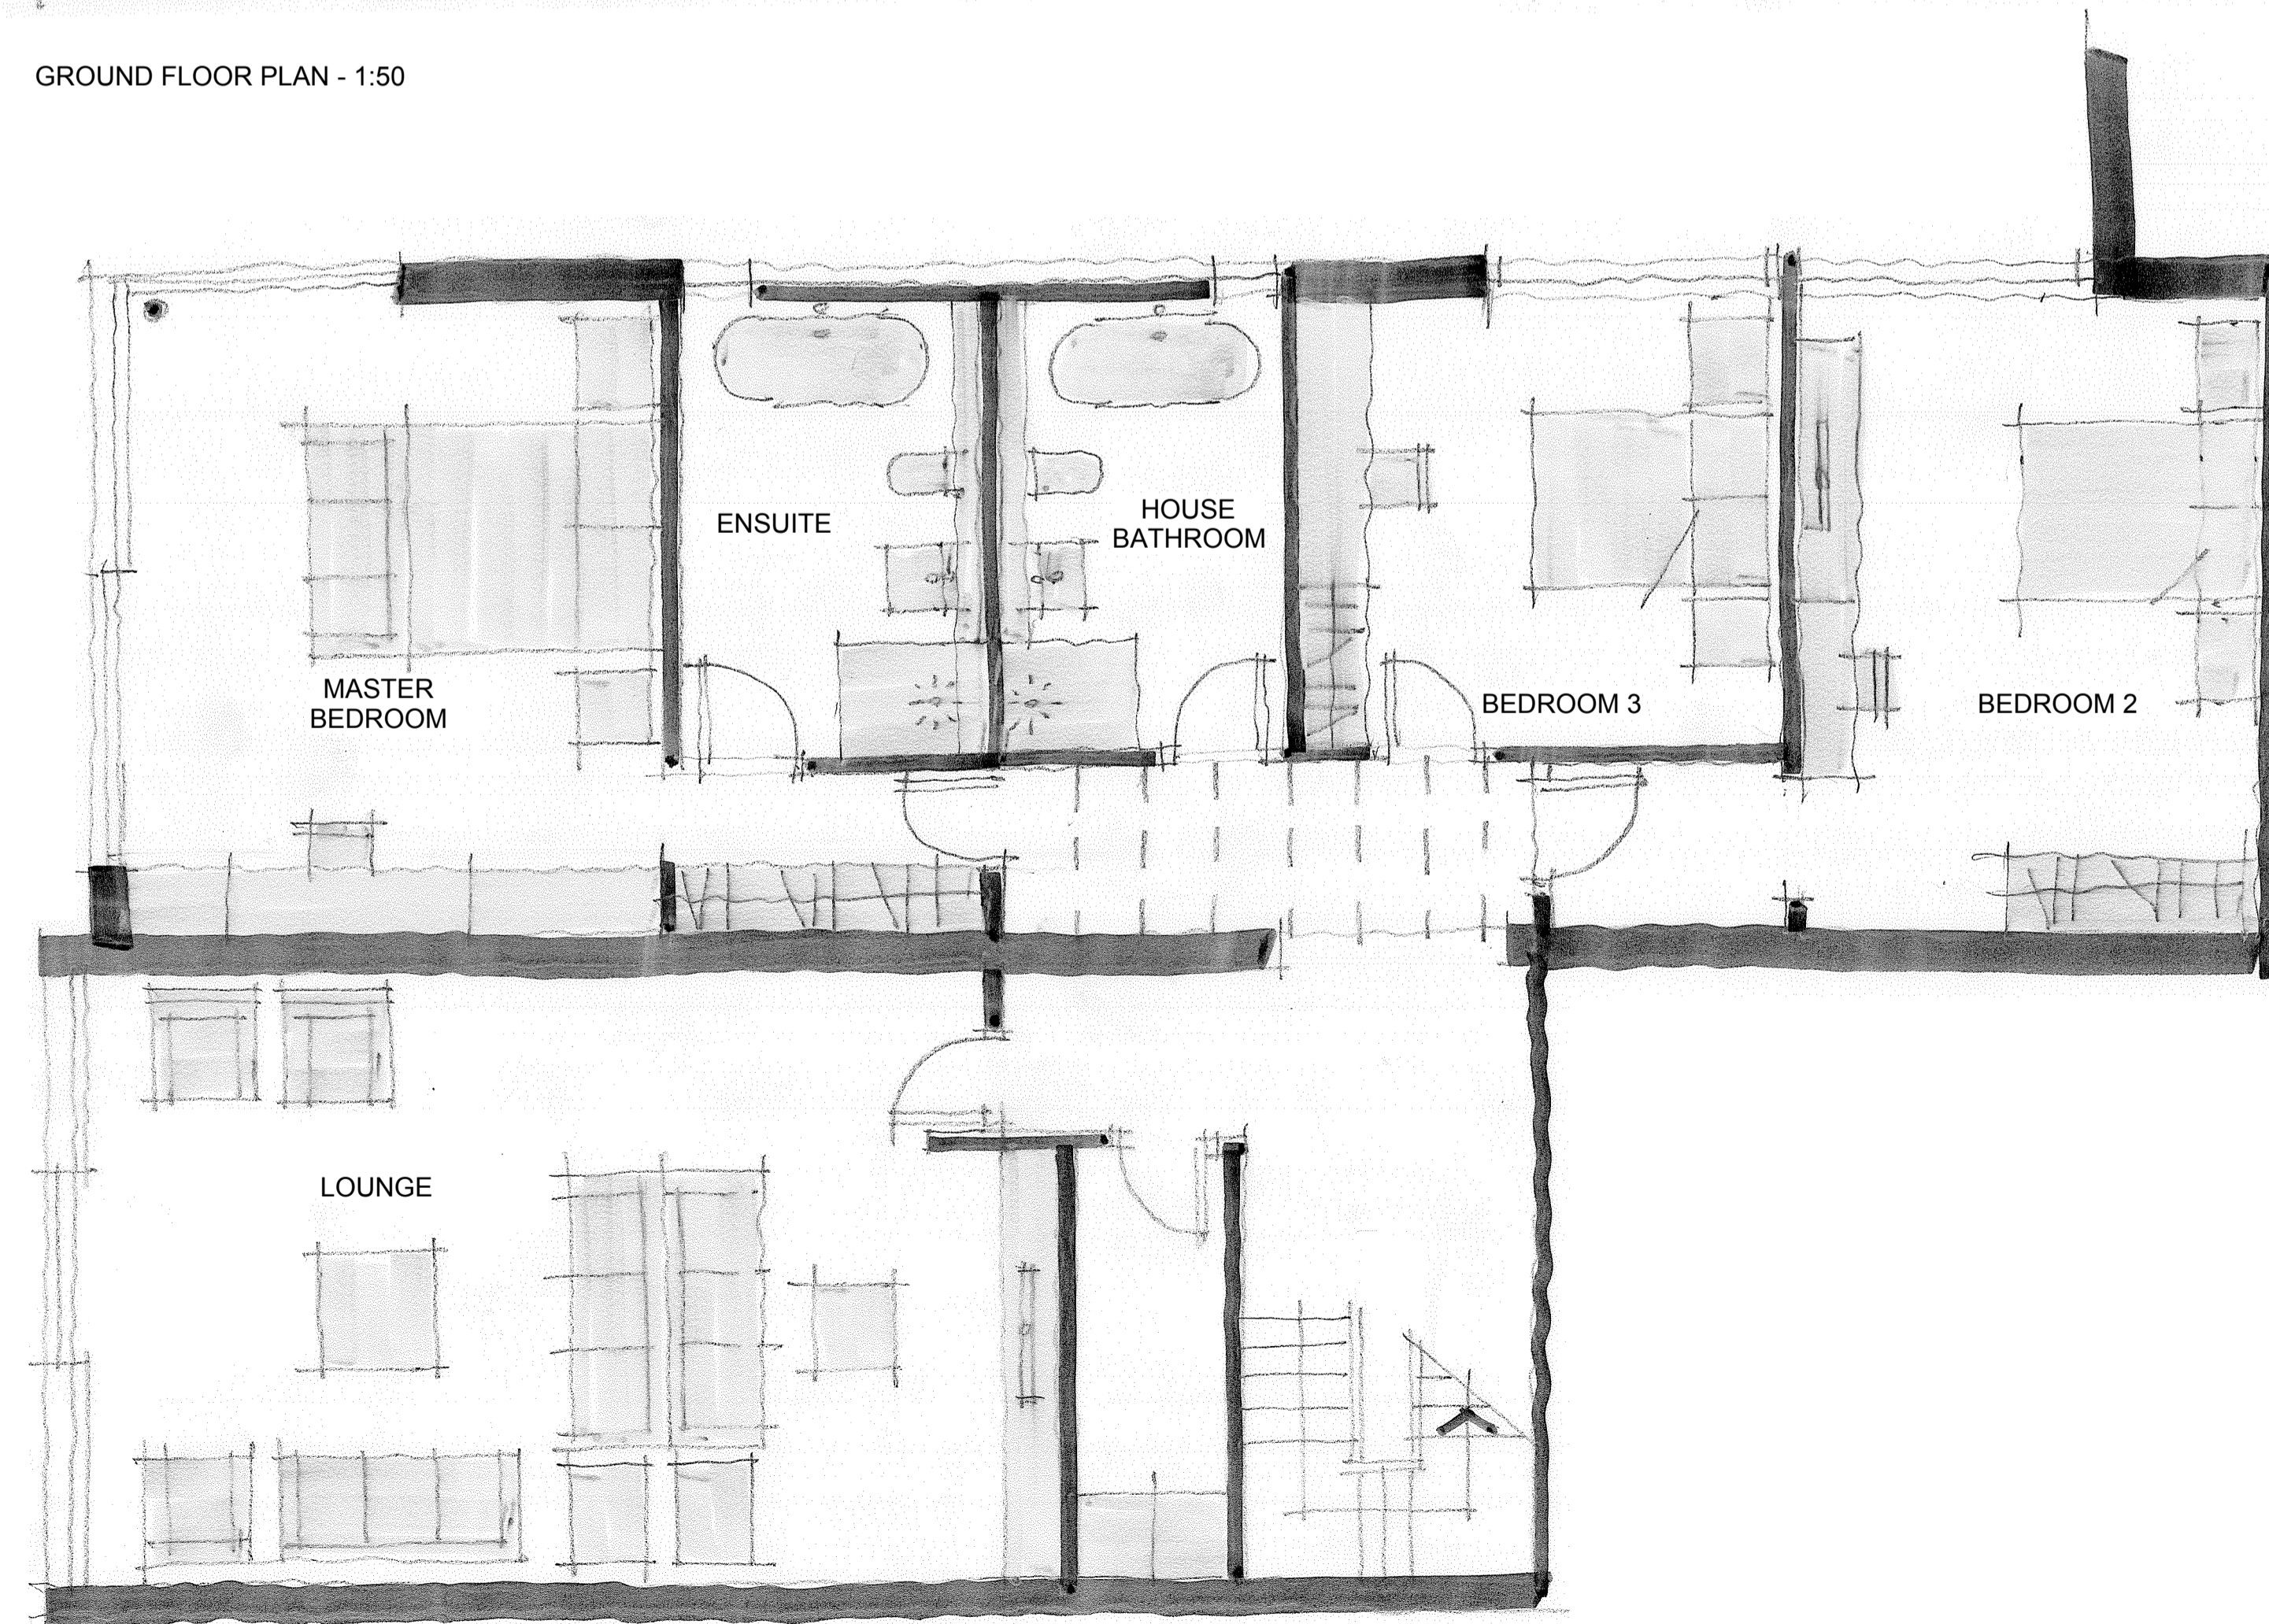


LOWER GROUND FLOOR PLAN - 1:50

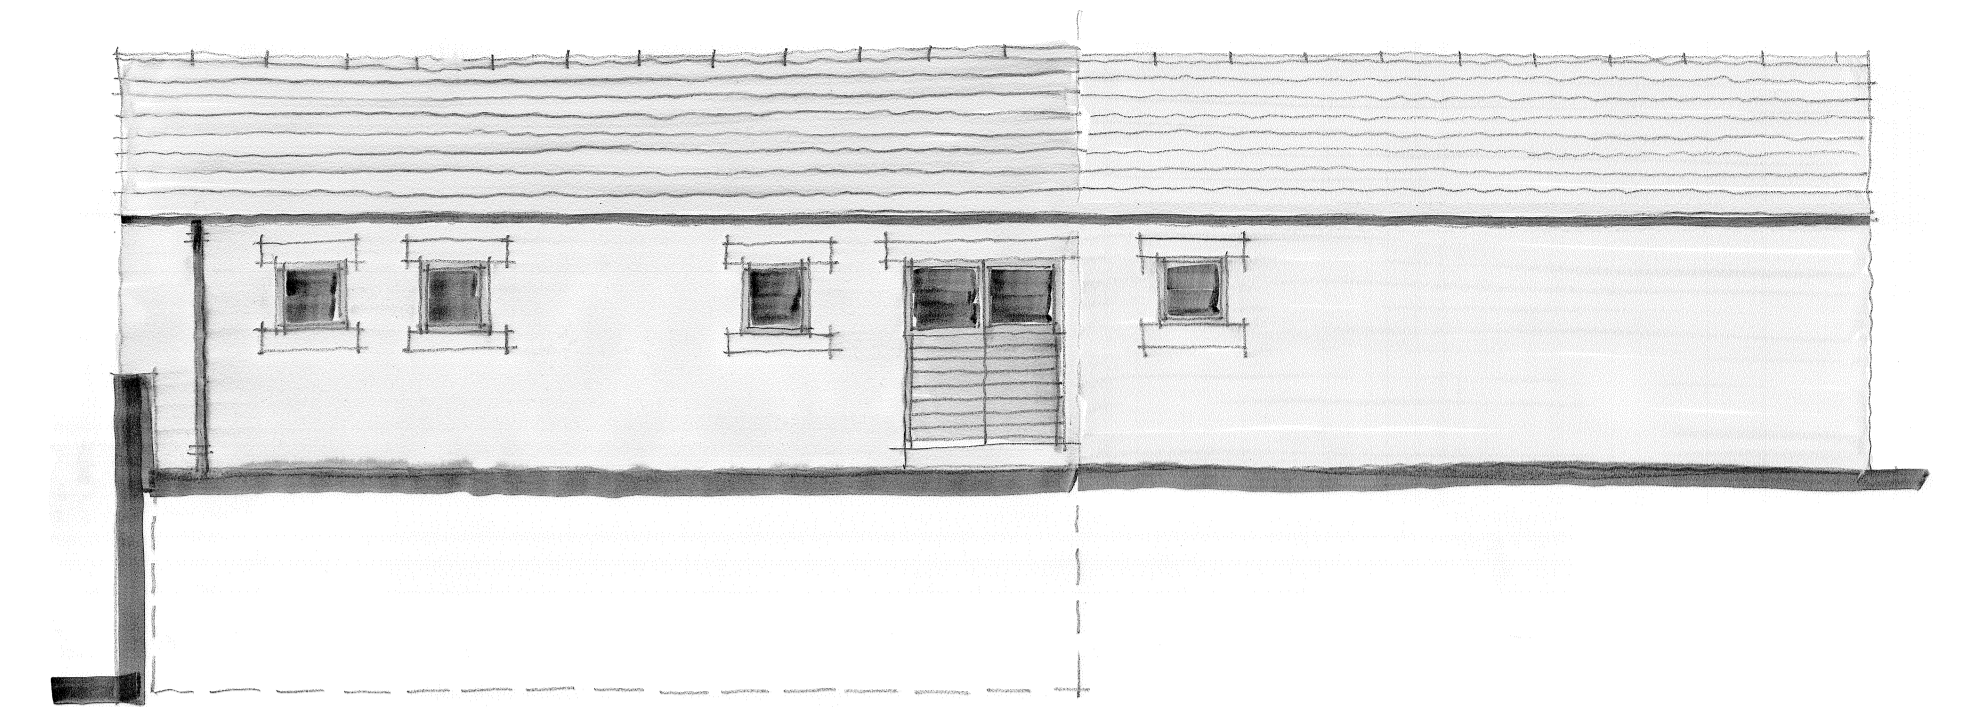


SOUTH ELEVATION - 1:100

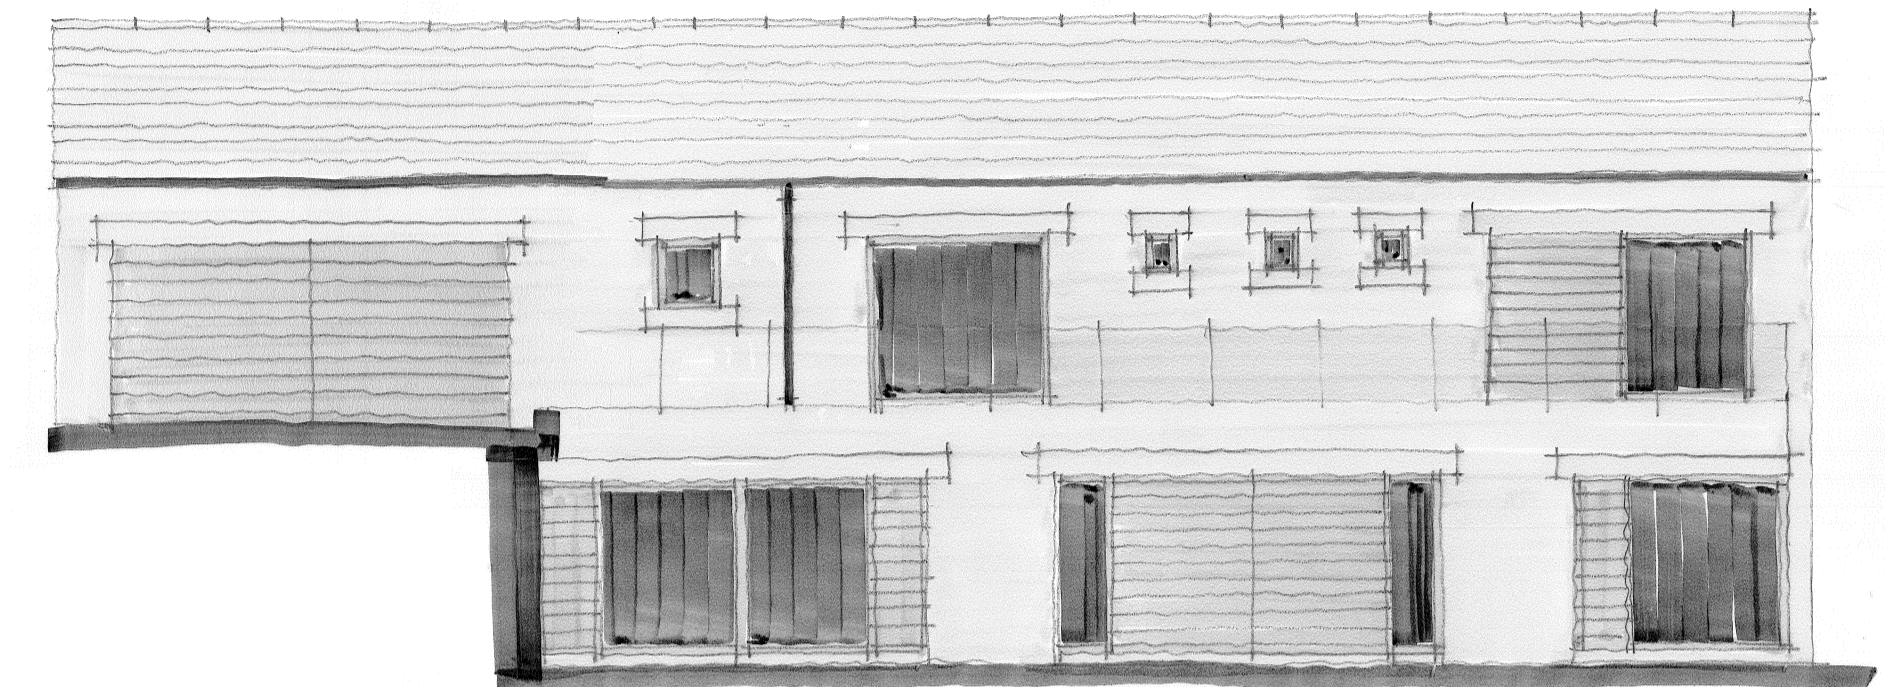

NORTH ELEVATION - 1:100

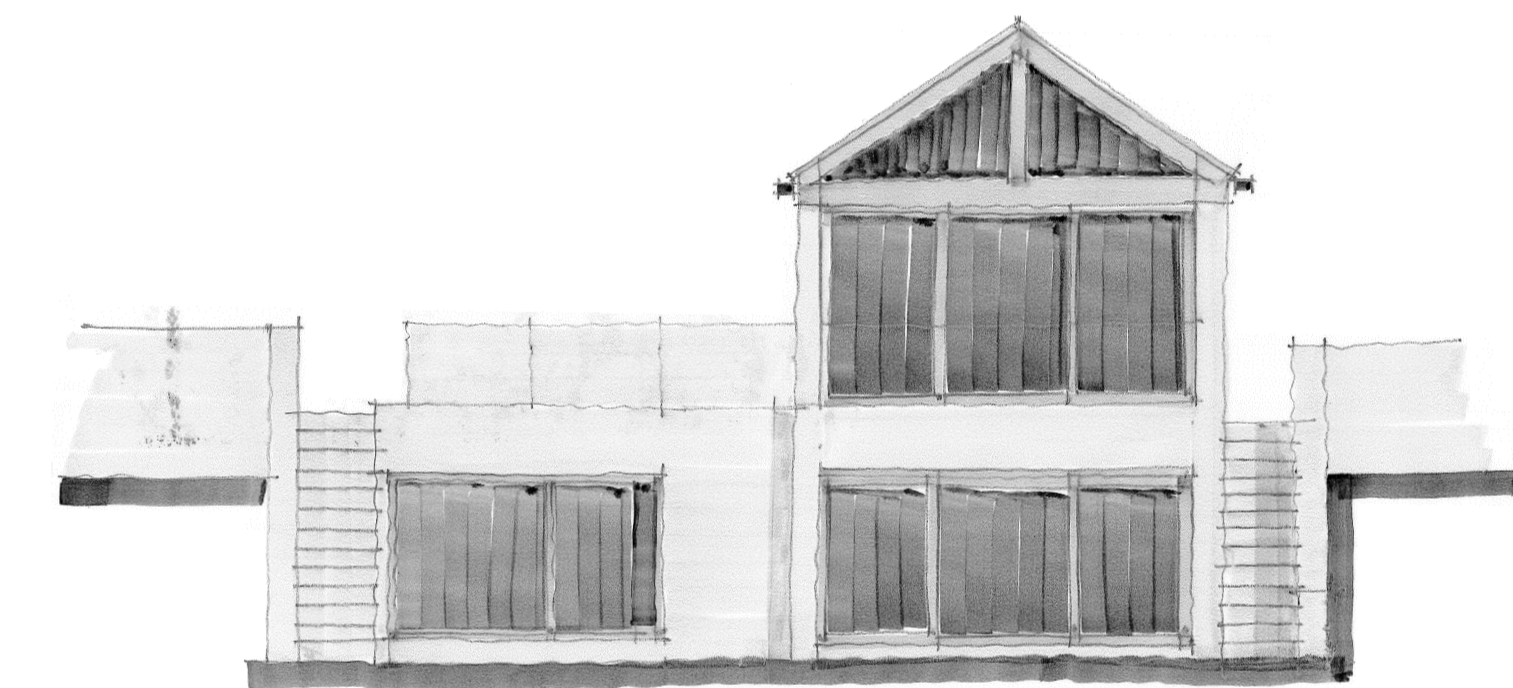

WEST ELEVATION - 1:100

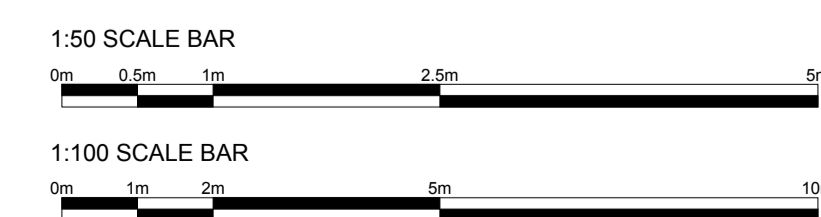

WHP
ARCHITECTURE

CLIENT
MR & MRS E BROOK

PROJECT
COCKLE EDGE FARM, INGBIRCHWORTH

DRAWING TITLE
STABLE GA - PROPOSED

JOB NO	DRG NO	REV	SCALE @ A1	DATE
3879	204	-	AS	10 08 17

This drawing is the property and copyright of WHP Residential Ltd, Shepley, Huddersfield
Tel: 01484 602377, fax: 01484 602323, email: enquiries@whearthornhill.co.uk
and must not be amended or reproduced without written consent.
Do not scale. Use only figured dimensions, and report any anomalies.