


Graphical Scale 1:50

All drawings should be read in conjunction with the entire 03 Series drawings. Full details and specifications will be provided following approval of the planning application and through a formal Building Control submission prior to commencement of site works & construction.

- Application Boundary
- ▣ Existing Property
- ▣ Adjacent Buildings
- ▣ Proposed Development

PROPOSED FIRST FLOOR PLAN
1 : 50

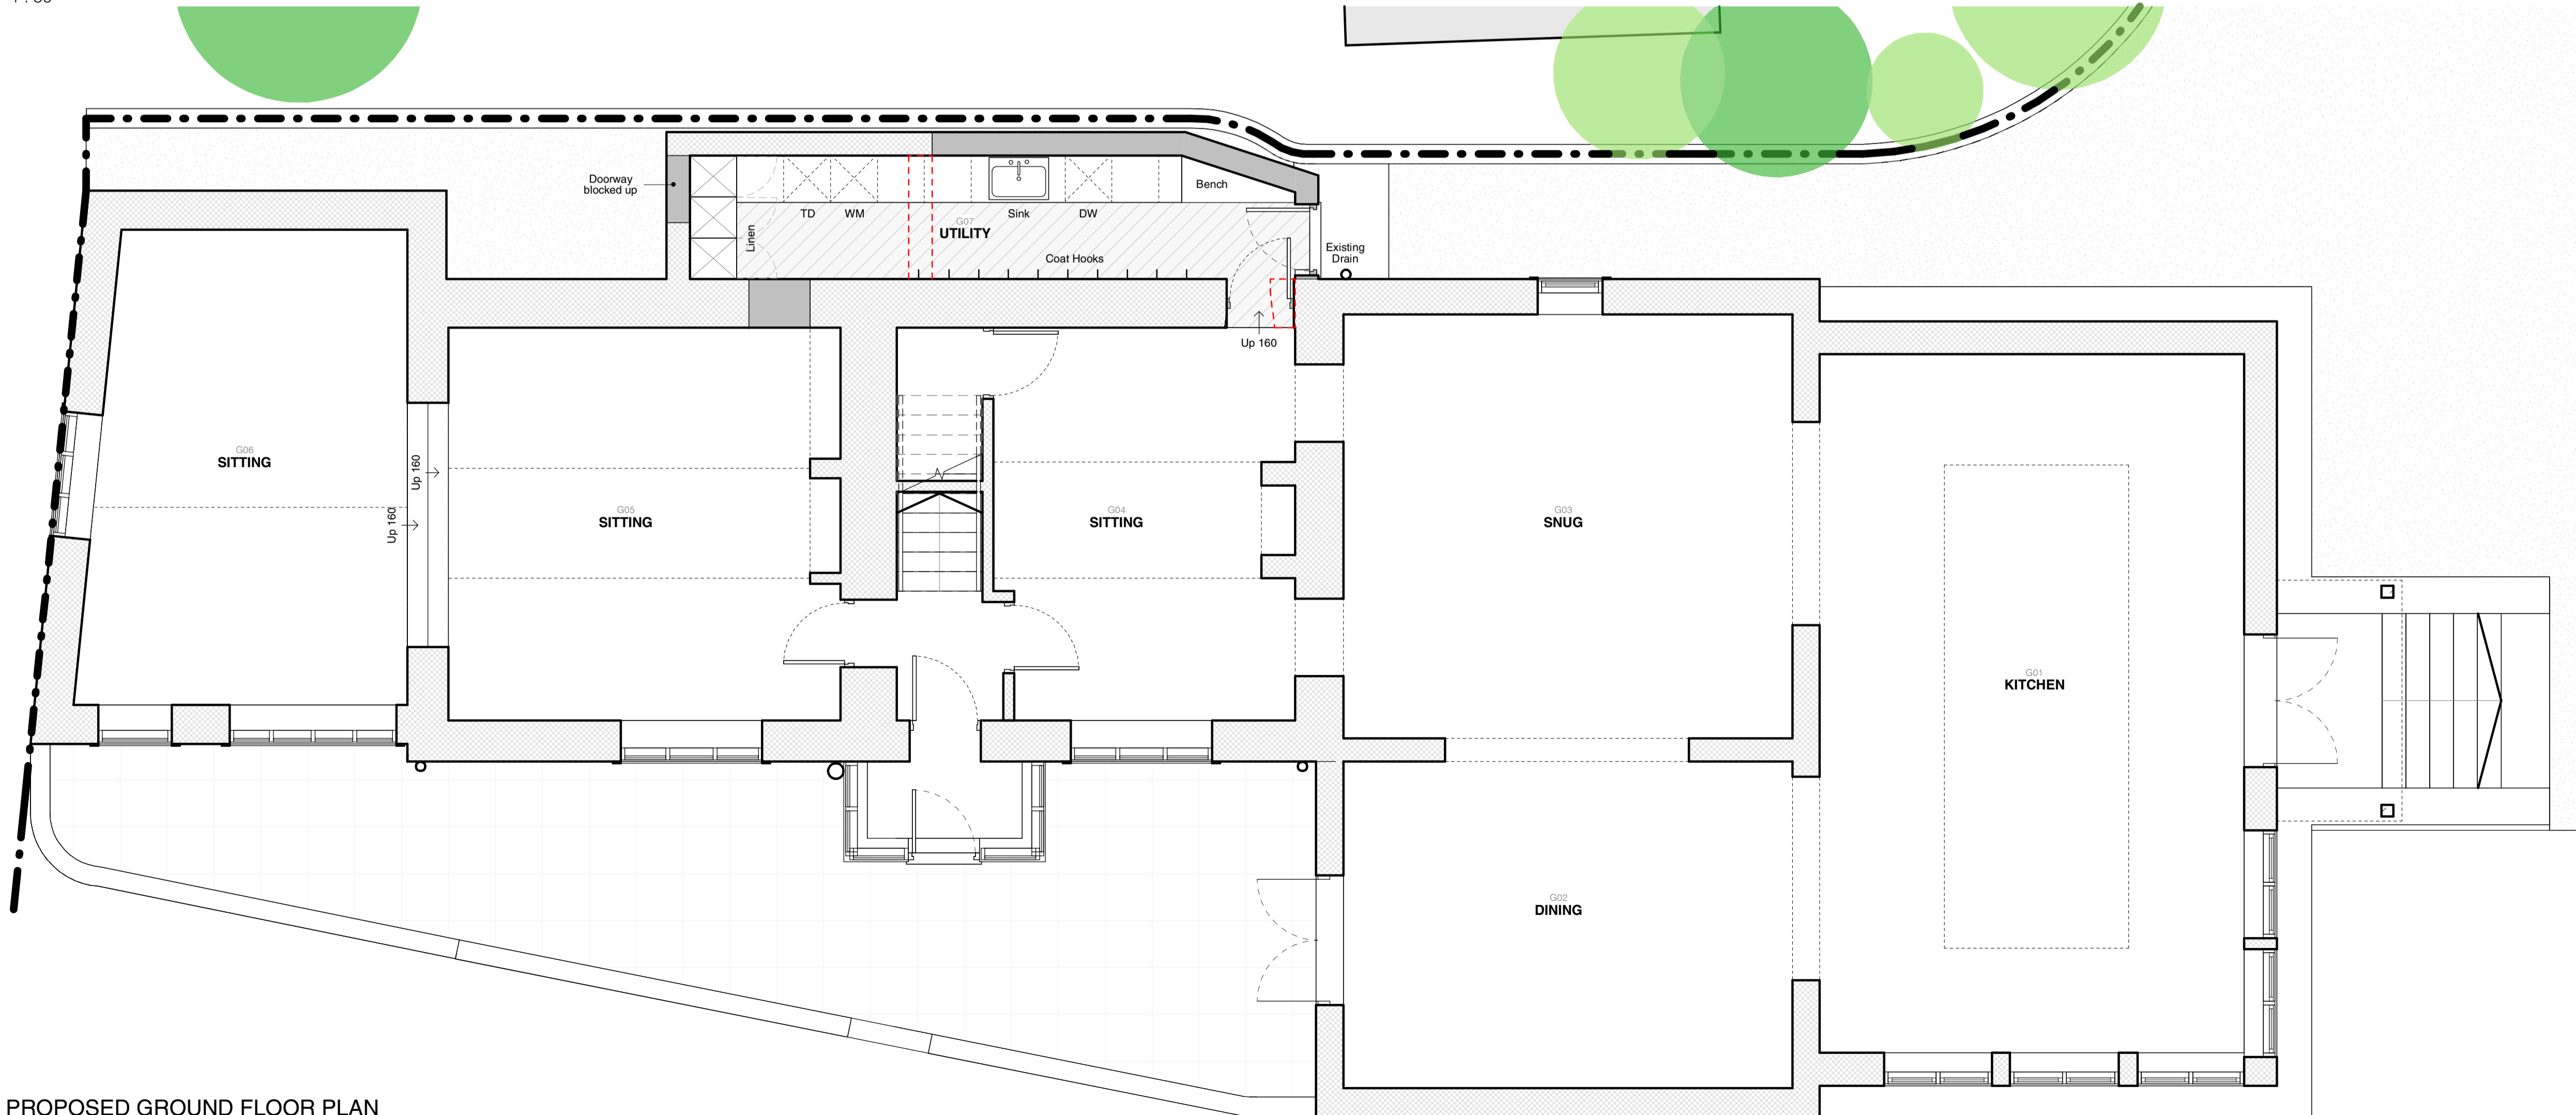

PROPOSED GROUND FLOOR PLAN

Rev	Description	Date	By
5 SEVENTY 3			
PLANNING			
Information	Comment	Approval	Tender Construction All-Built
■			
Client Undisclosed			
Project 0338 - 002 Proposed works to Ash Lea Cottage, Ingbirchworth			
Drawn by ING - FST - PL - 008			Rev.
PROPOSED FLOOR PLANS			
Drawn by EP	Date 14/03/24	Scale 1 : 50	Sheet Size A1