



All dimensions in millimetres unless otherwise stated  
 The contractor must verify all dimensions on site before commencing on site  
 Architect must be notified of any suspected discrepancies or omissions  
 Any scaled dimensions to be confirmed by the Architect

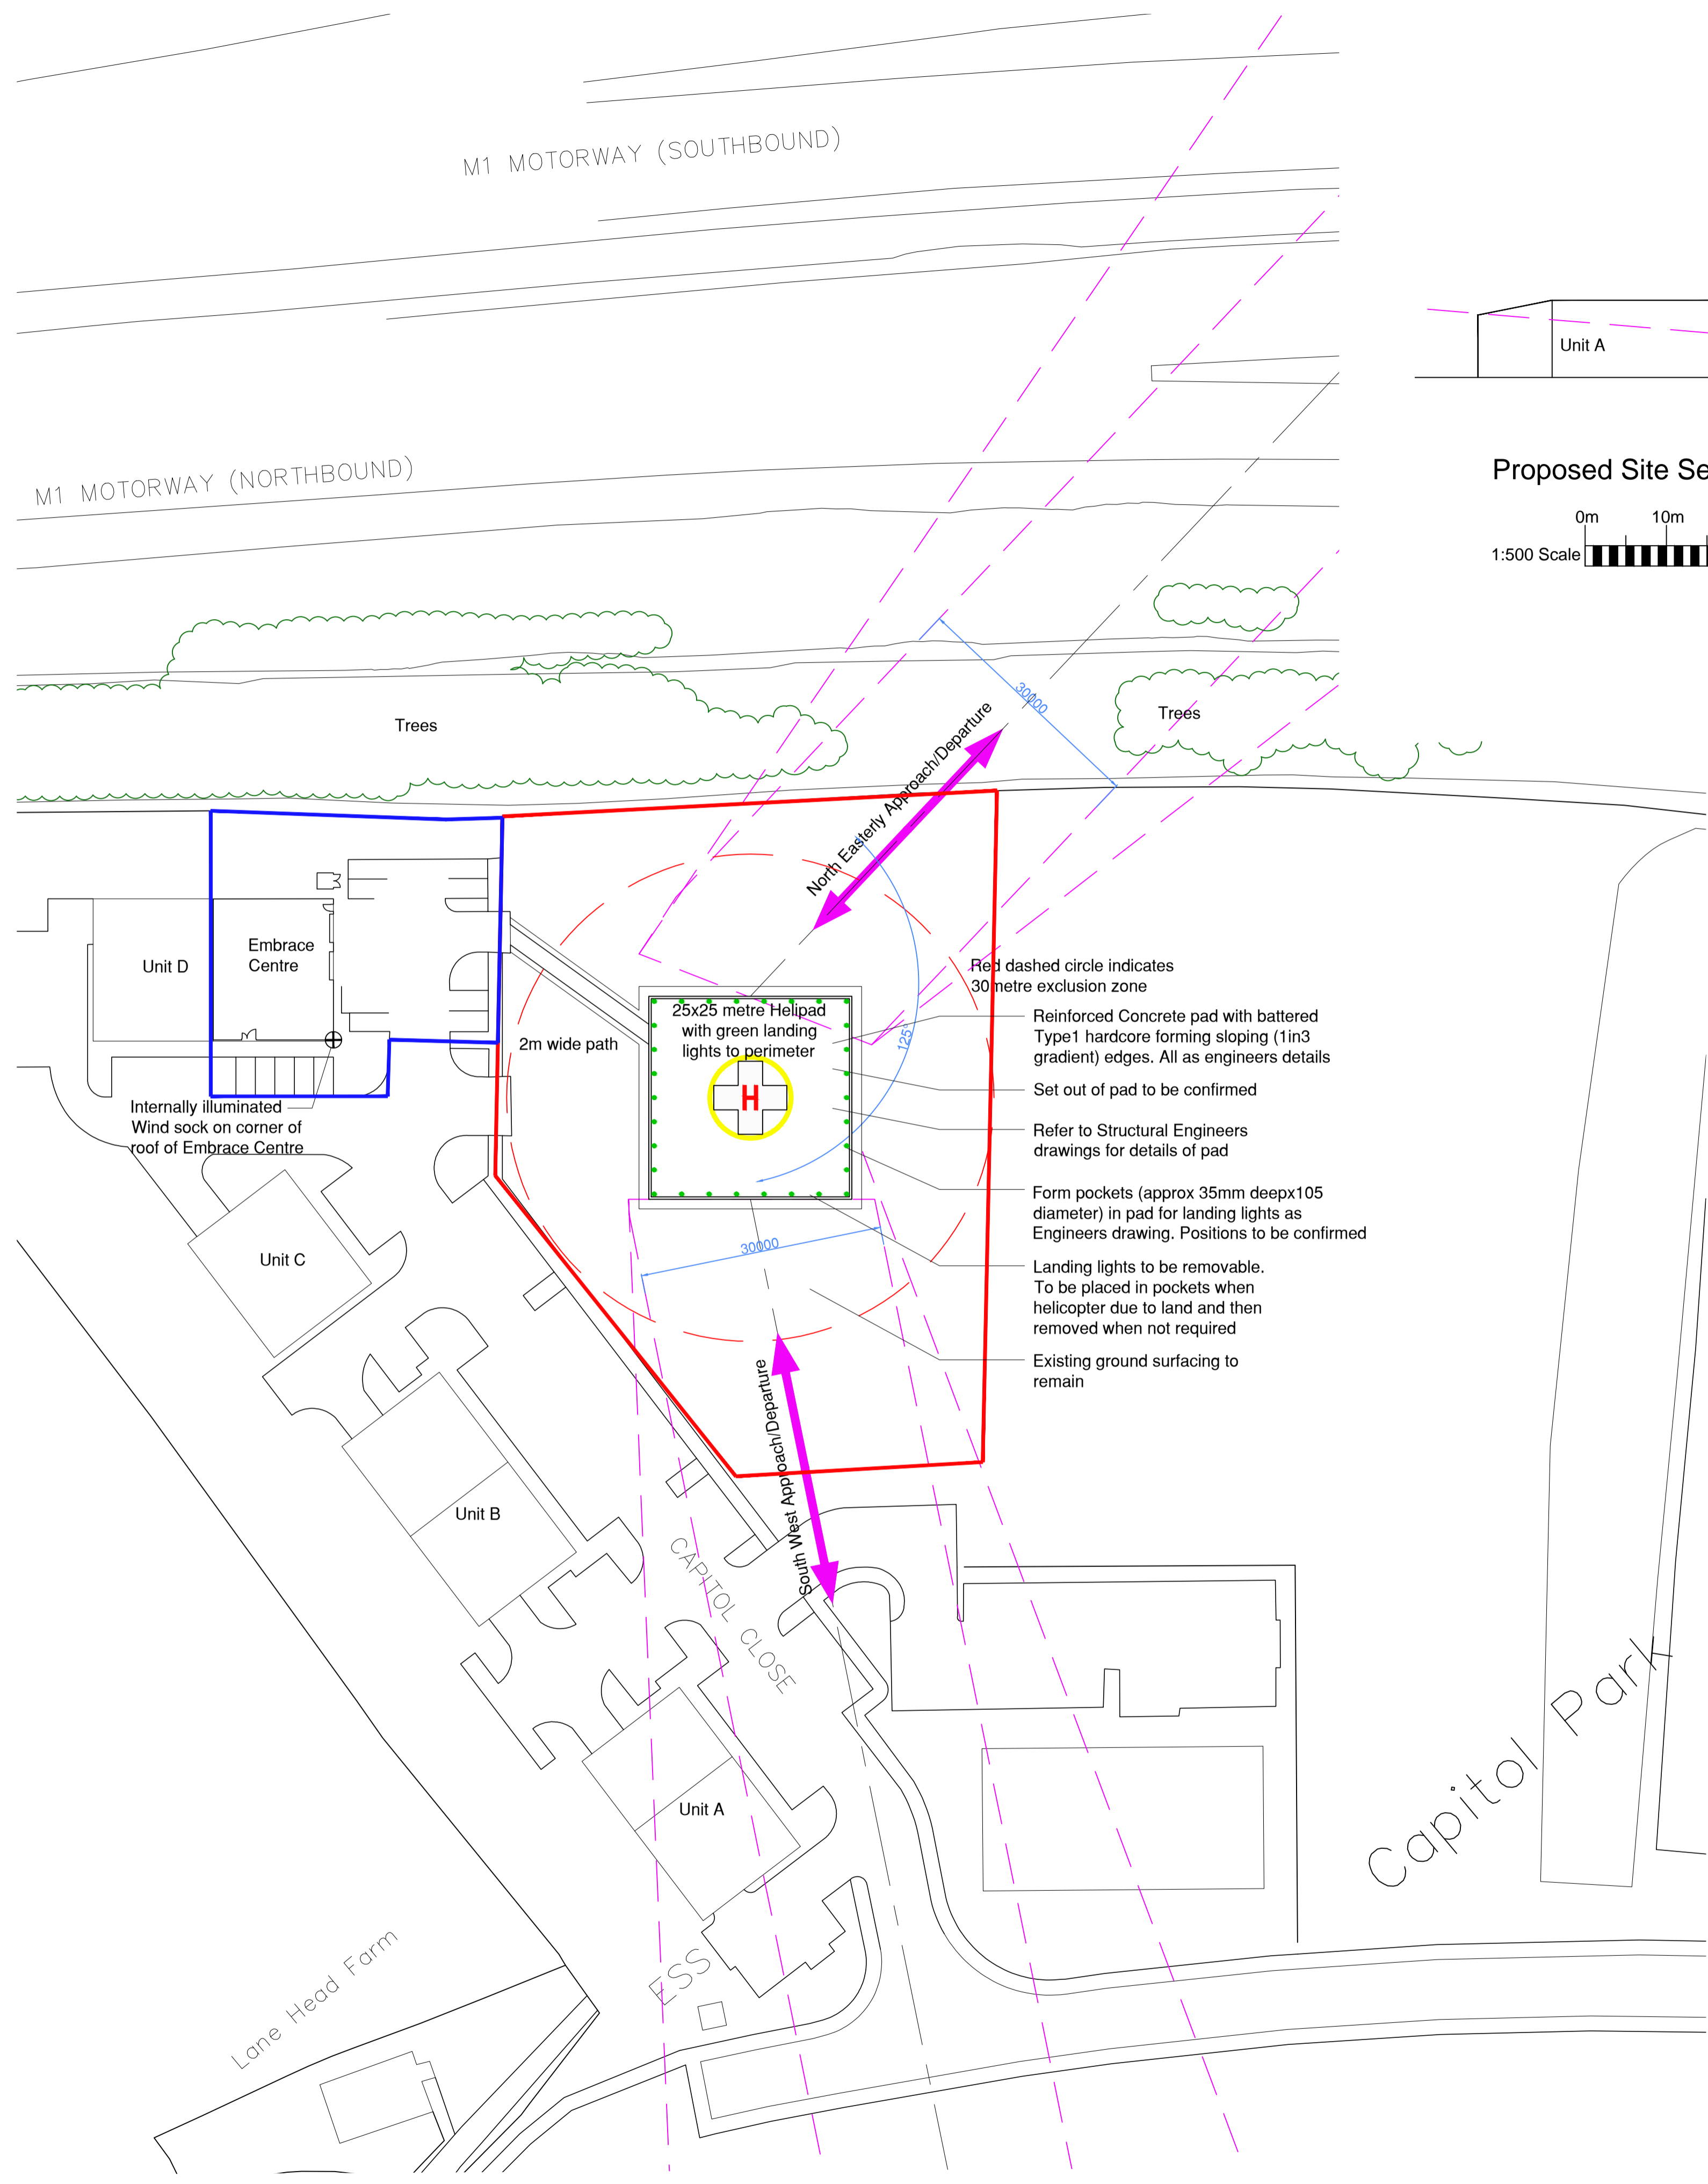

Proposed Site Plan 1:500

1:500 Scale


0m 10m 20m

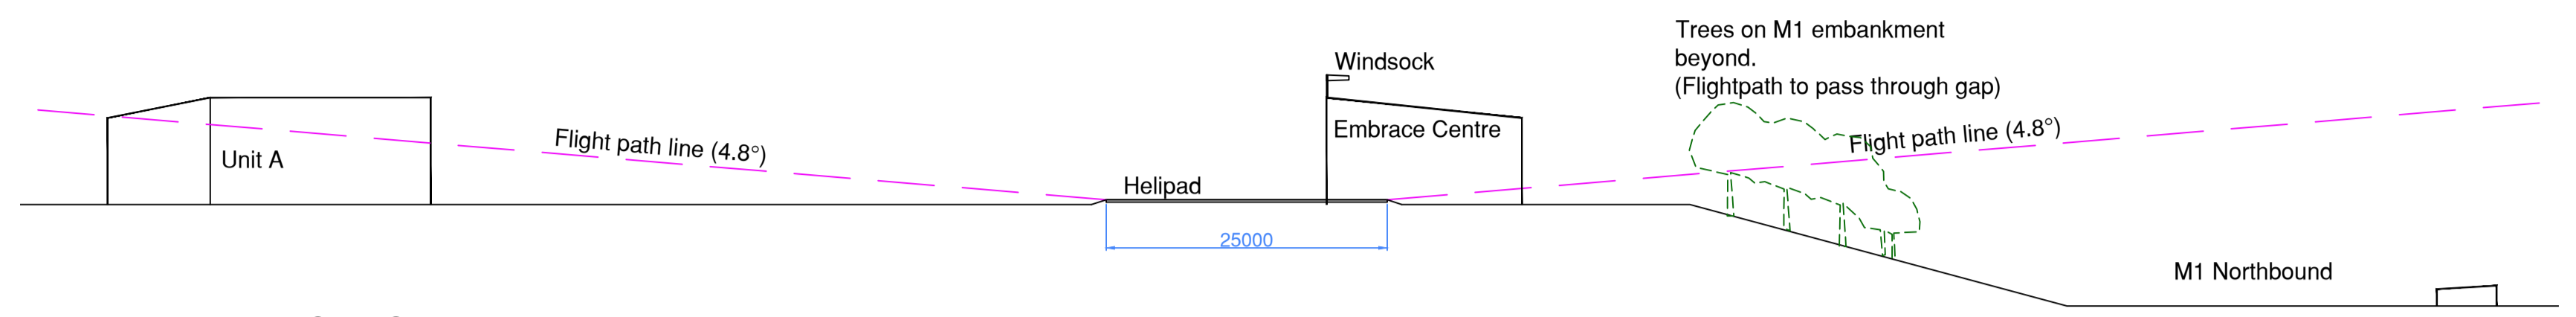

Proposed Site Section 1:500

1:500 Scale

0m 10m 20m

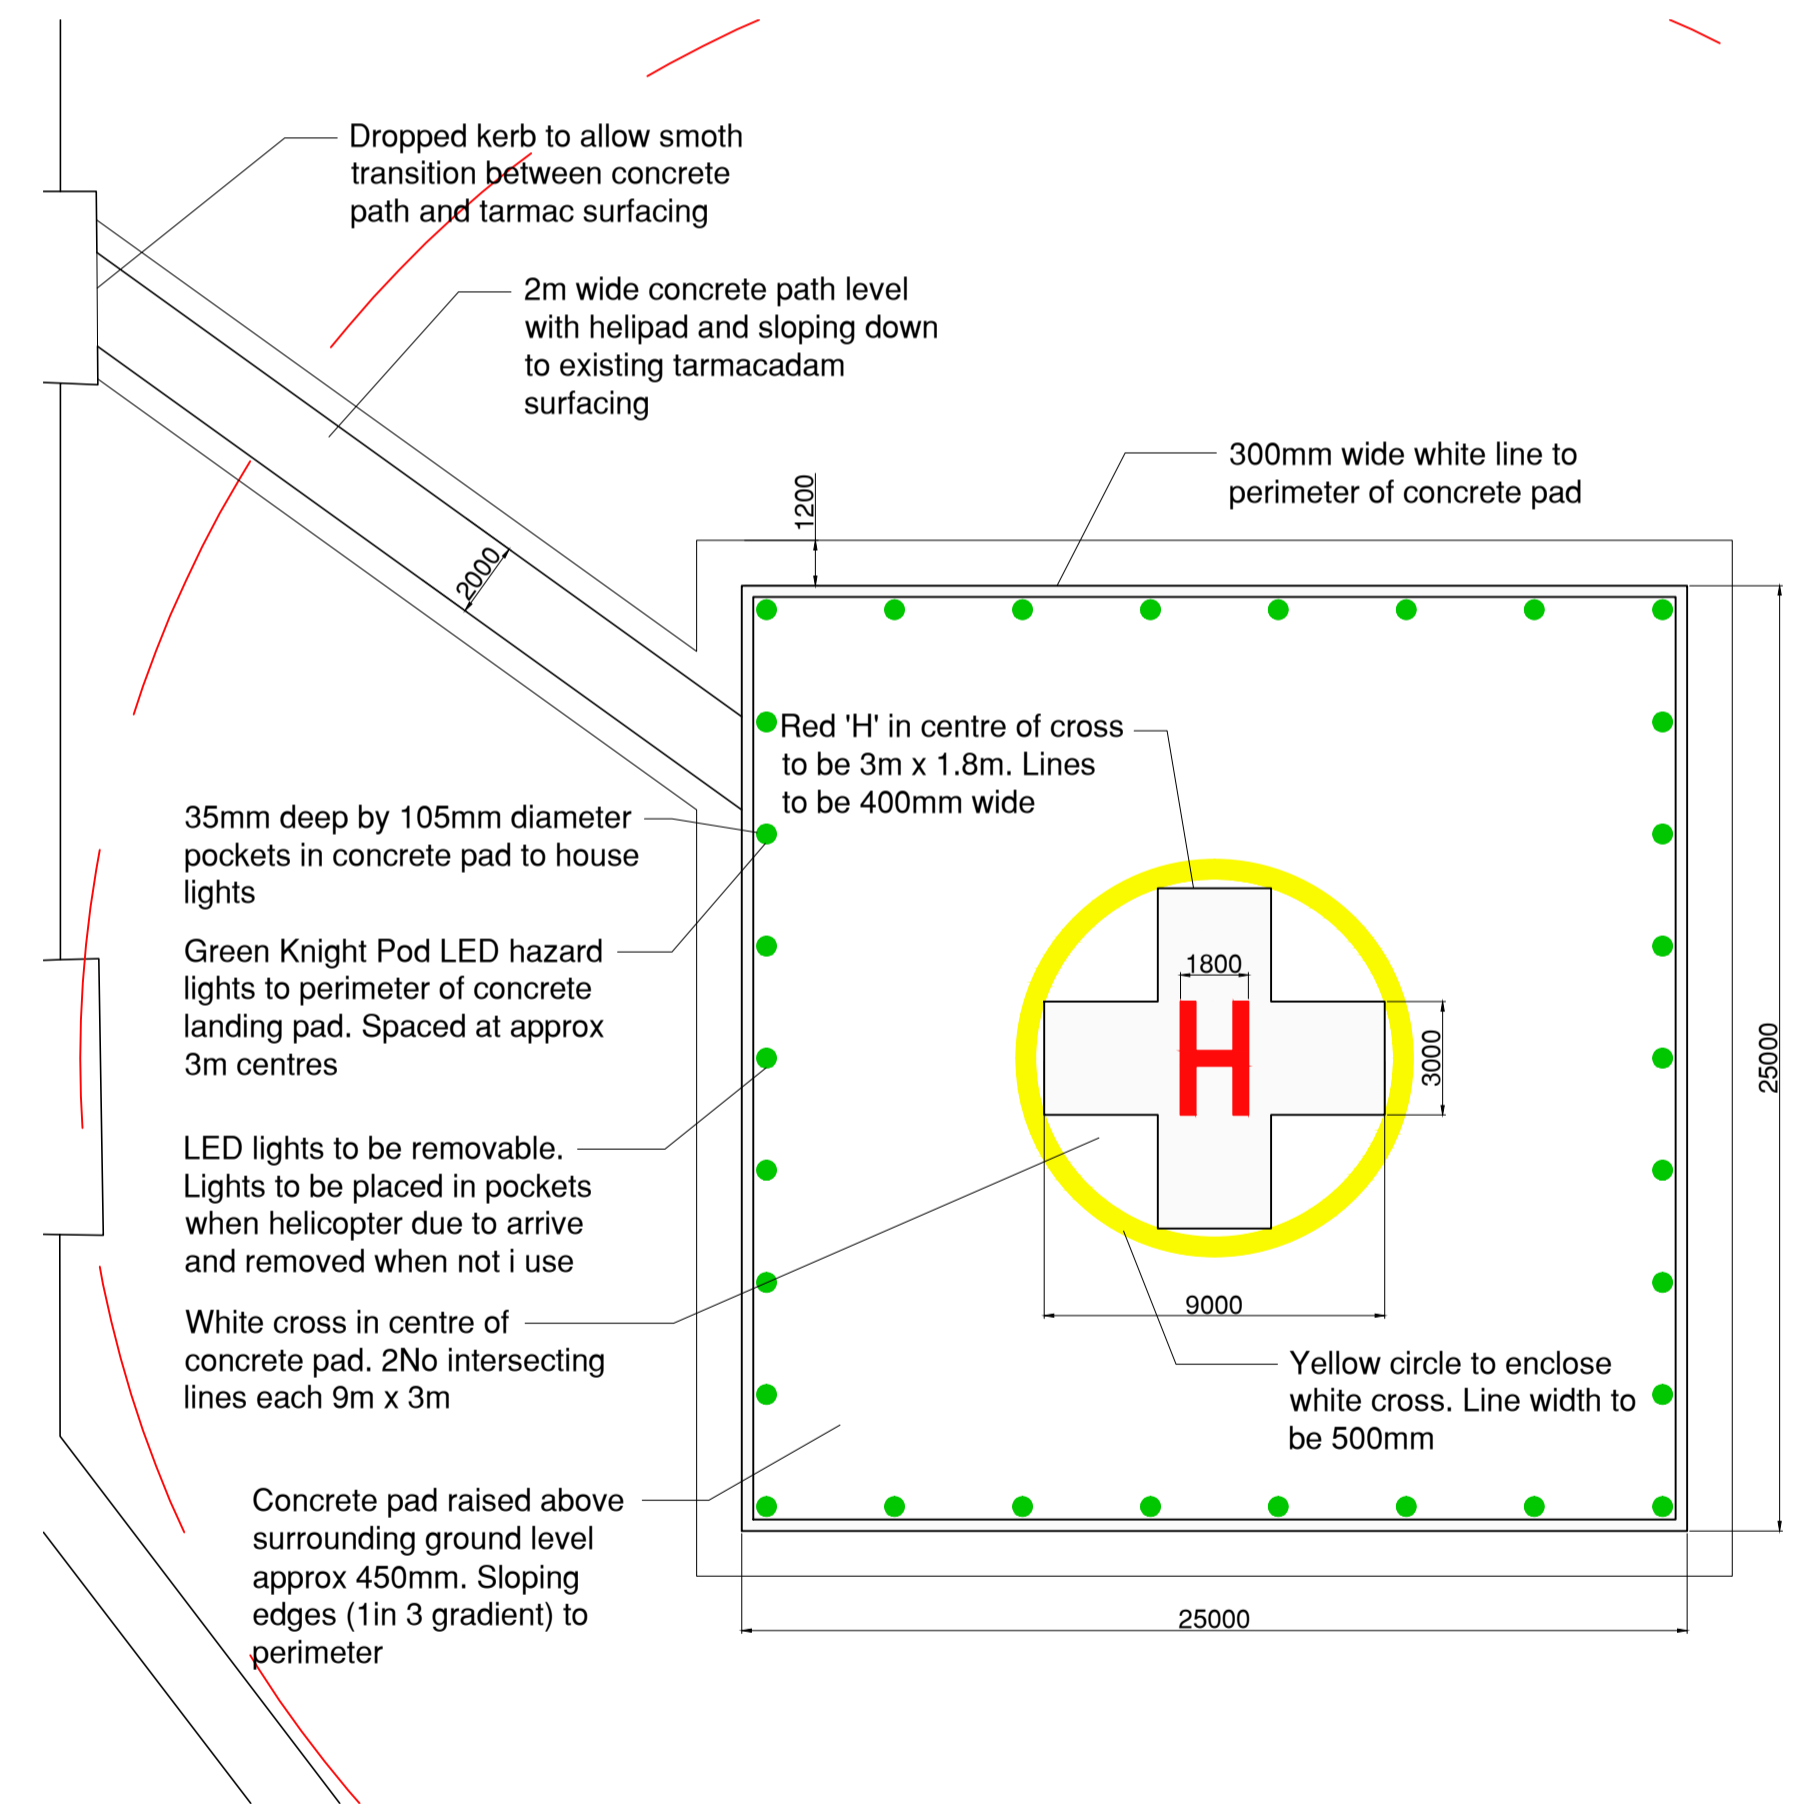

Proposed Helipad Plan 1:200

1:200 Scale

0m 10m 20m

Revisions

Sheffield Childrens Hospital

Embrace Centre - Capitol Park

Junction 37 - M1

Dodworth, Barnsley

Proposed Helipad

Proposed Site Plan & Section

Scale 1:500@A1 / 1:1000@A3

15 collegiate crescent  
 sheffield  
 S10 2BA  
 t: 0114 266 3001  
 f: 0114 266 3002

b&c  
 beaumont & cawling  
 chartered architects

w: www.beaumontandcawling.co.uk  
 e: sheffield@beaumontandcawling.co.uk

Date 5.11.13 No. 3224/3 Rev.