


Proposed front elevation  
1:50

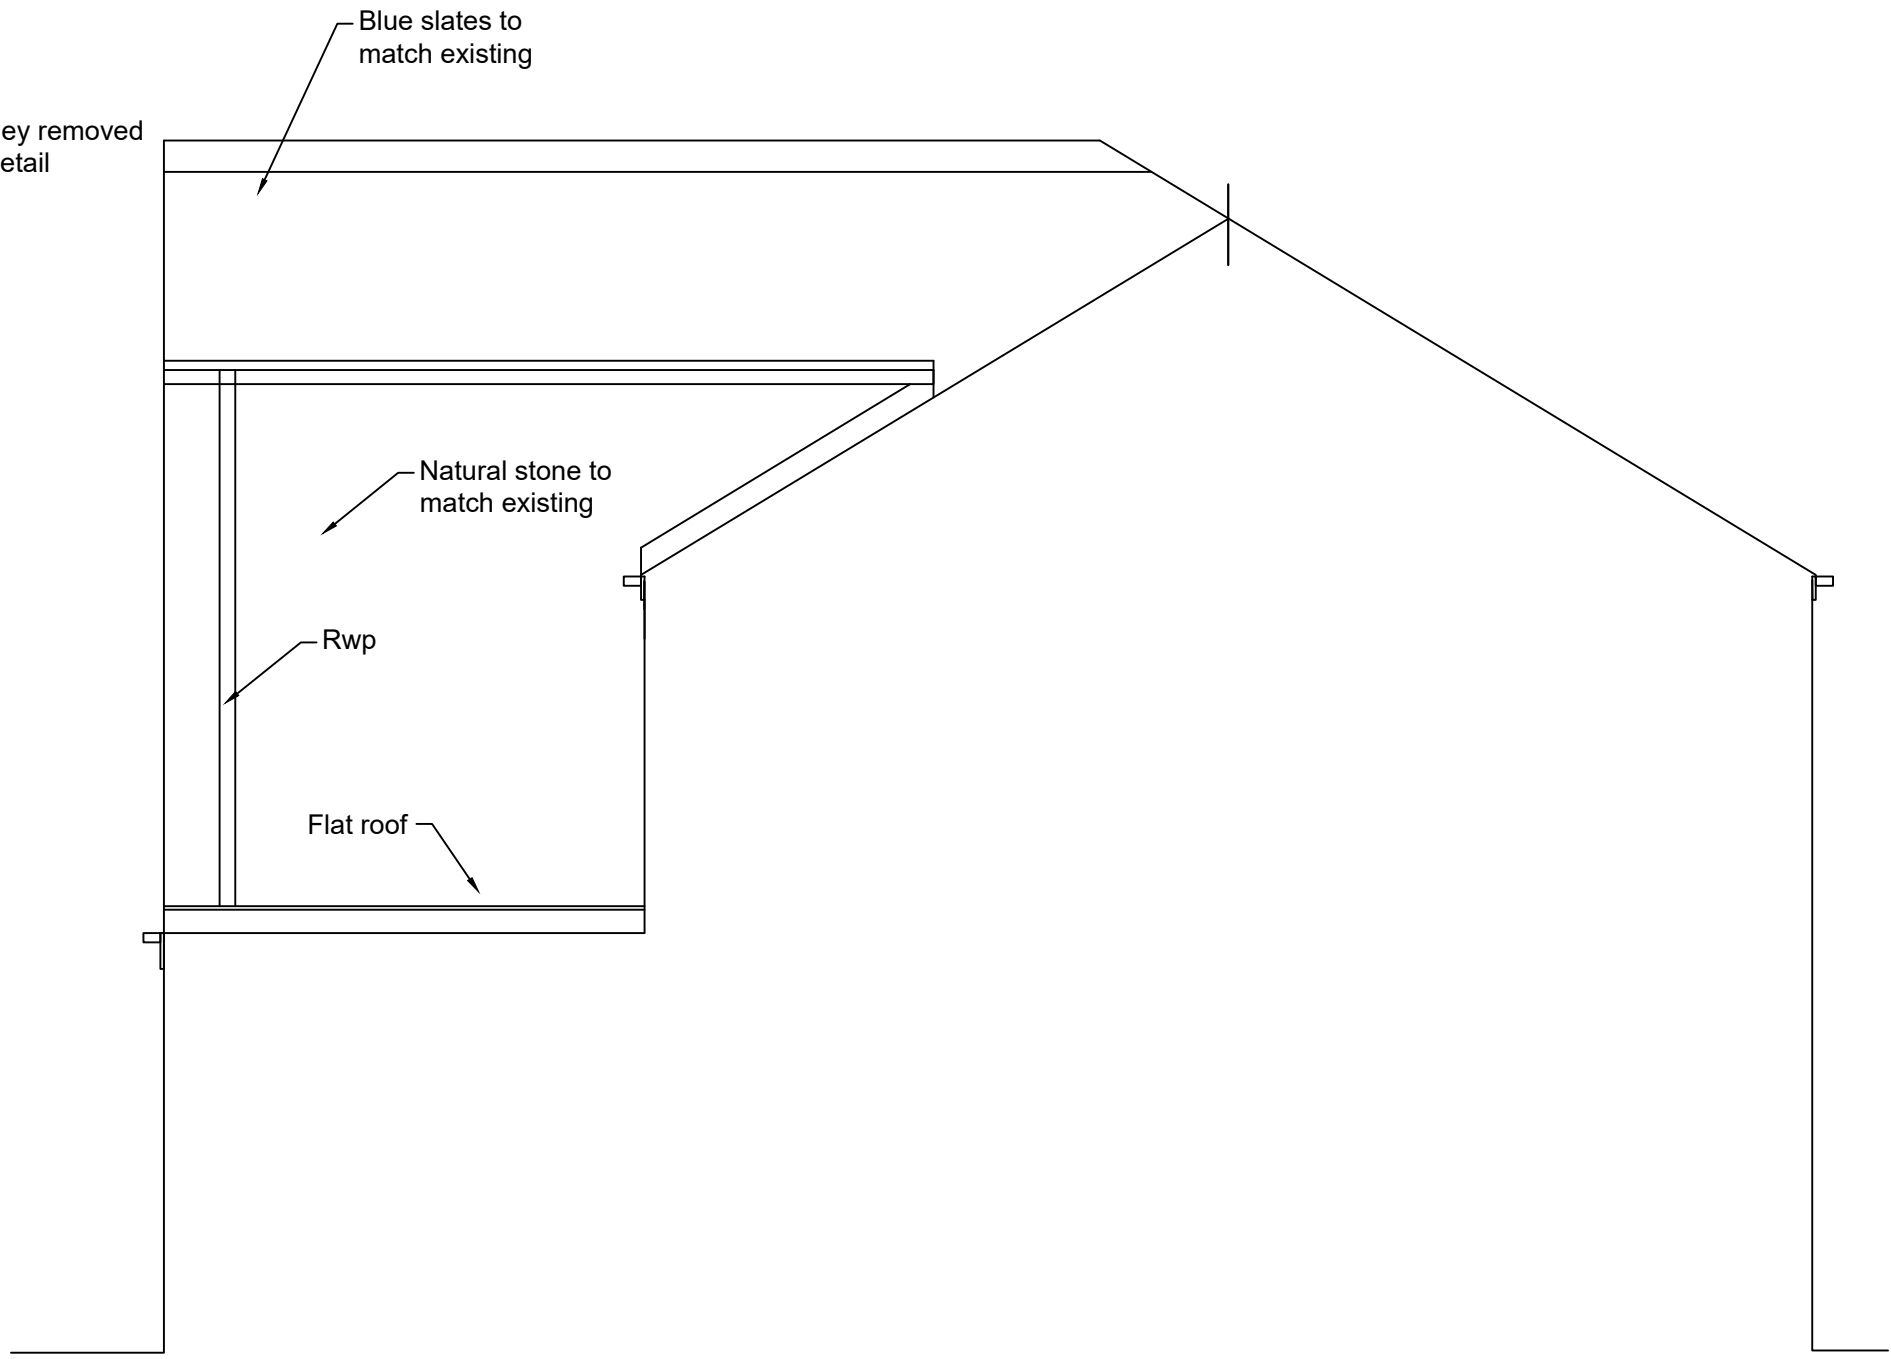

Proposed side elevation  
1:50

Revisions	A. A-----	00-00-00
This drawing is for planning permission only and is not a construction drawing.		
Drawing Title	PROPOSED-FRONT-AND-SIDE-ELEVATION	
Job No. - Dwg No.	NW/2021/5	-
Client:	Mr & Mrs Wright 31 Belle Green Lane Cuckworth, Barnsley S72 8LU	
Scale:	1:50	