



**PROPOSED  
SIDE ELEVATION**  
SCALE 1:100

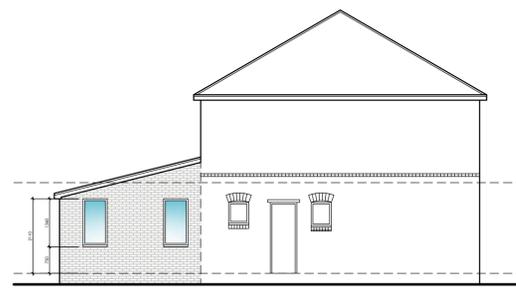


**PROPOSED  
REAR ELEVATION**  
SCALE 1:100




**PROPOSED  
SIDE ELEVATION**  
SCALE 1:100

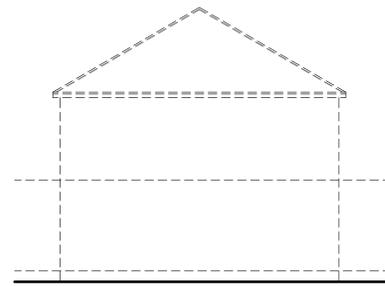

**EXISTING  
SIDE ELEVATION**  
SCALE 1:100

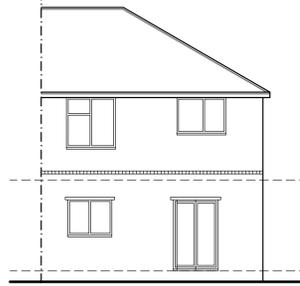


**EXISTING  
REAR ELEVATION**  
SCALE 1:100

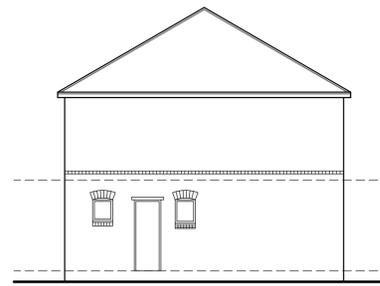


**EXISTING  
SIDE ELEVATION**  
SCALE 1:100



**LOCATION PLAN**  
SCALE 1:1250

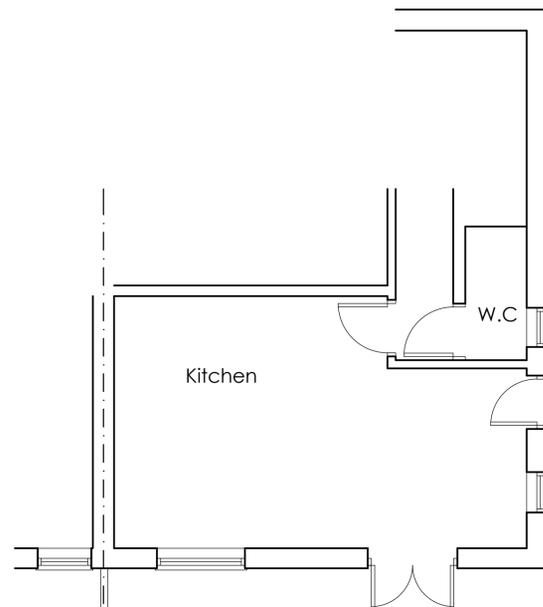

**EXISTING GROUND  
FLOOR PLAN**  
SCALE 1:50

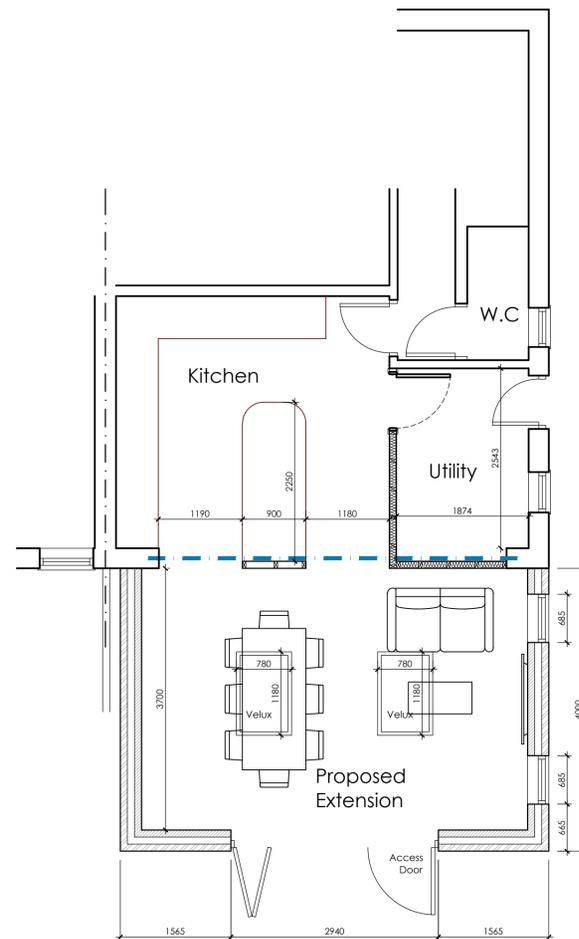

**PROPOSED GROUND  
FLOOR PLAN**  
SCALE 1:50



**BLOCK PLAN**  
SCALE 1:500

		OFFICE ONE, DRILL HALL, 11 EASTGATE, BARNSELEY, S70 2EU		Phone: 01226 208482 Email: info@whiteagus.co.uk Web: www.whiteagus.co.uk	
Project: PROPOSED EXTENSION AT 9 NEWTOWN GREEN, CUDWORTH BARNSELEY S72 8DW			Client: MR & MRS BANKS		
Drawing Title: PLANS AND ELEVATIONS			Date: MAY 2025	Scale: 1:50 & 1:100 @ A1	
Ref: 25-027			Dwg. No. 01	Rev. C	
Date	Suffix	Description	Date	Suffix	Description
14/05/2025	A	REVISED TO CLIENTS REQUIREMENTS			
19/05/2025	B	WINDOWS ADDED			
19/05/2025	C	WINDOWS REVISED			