


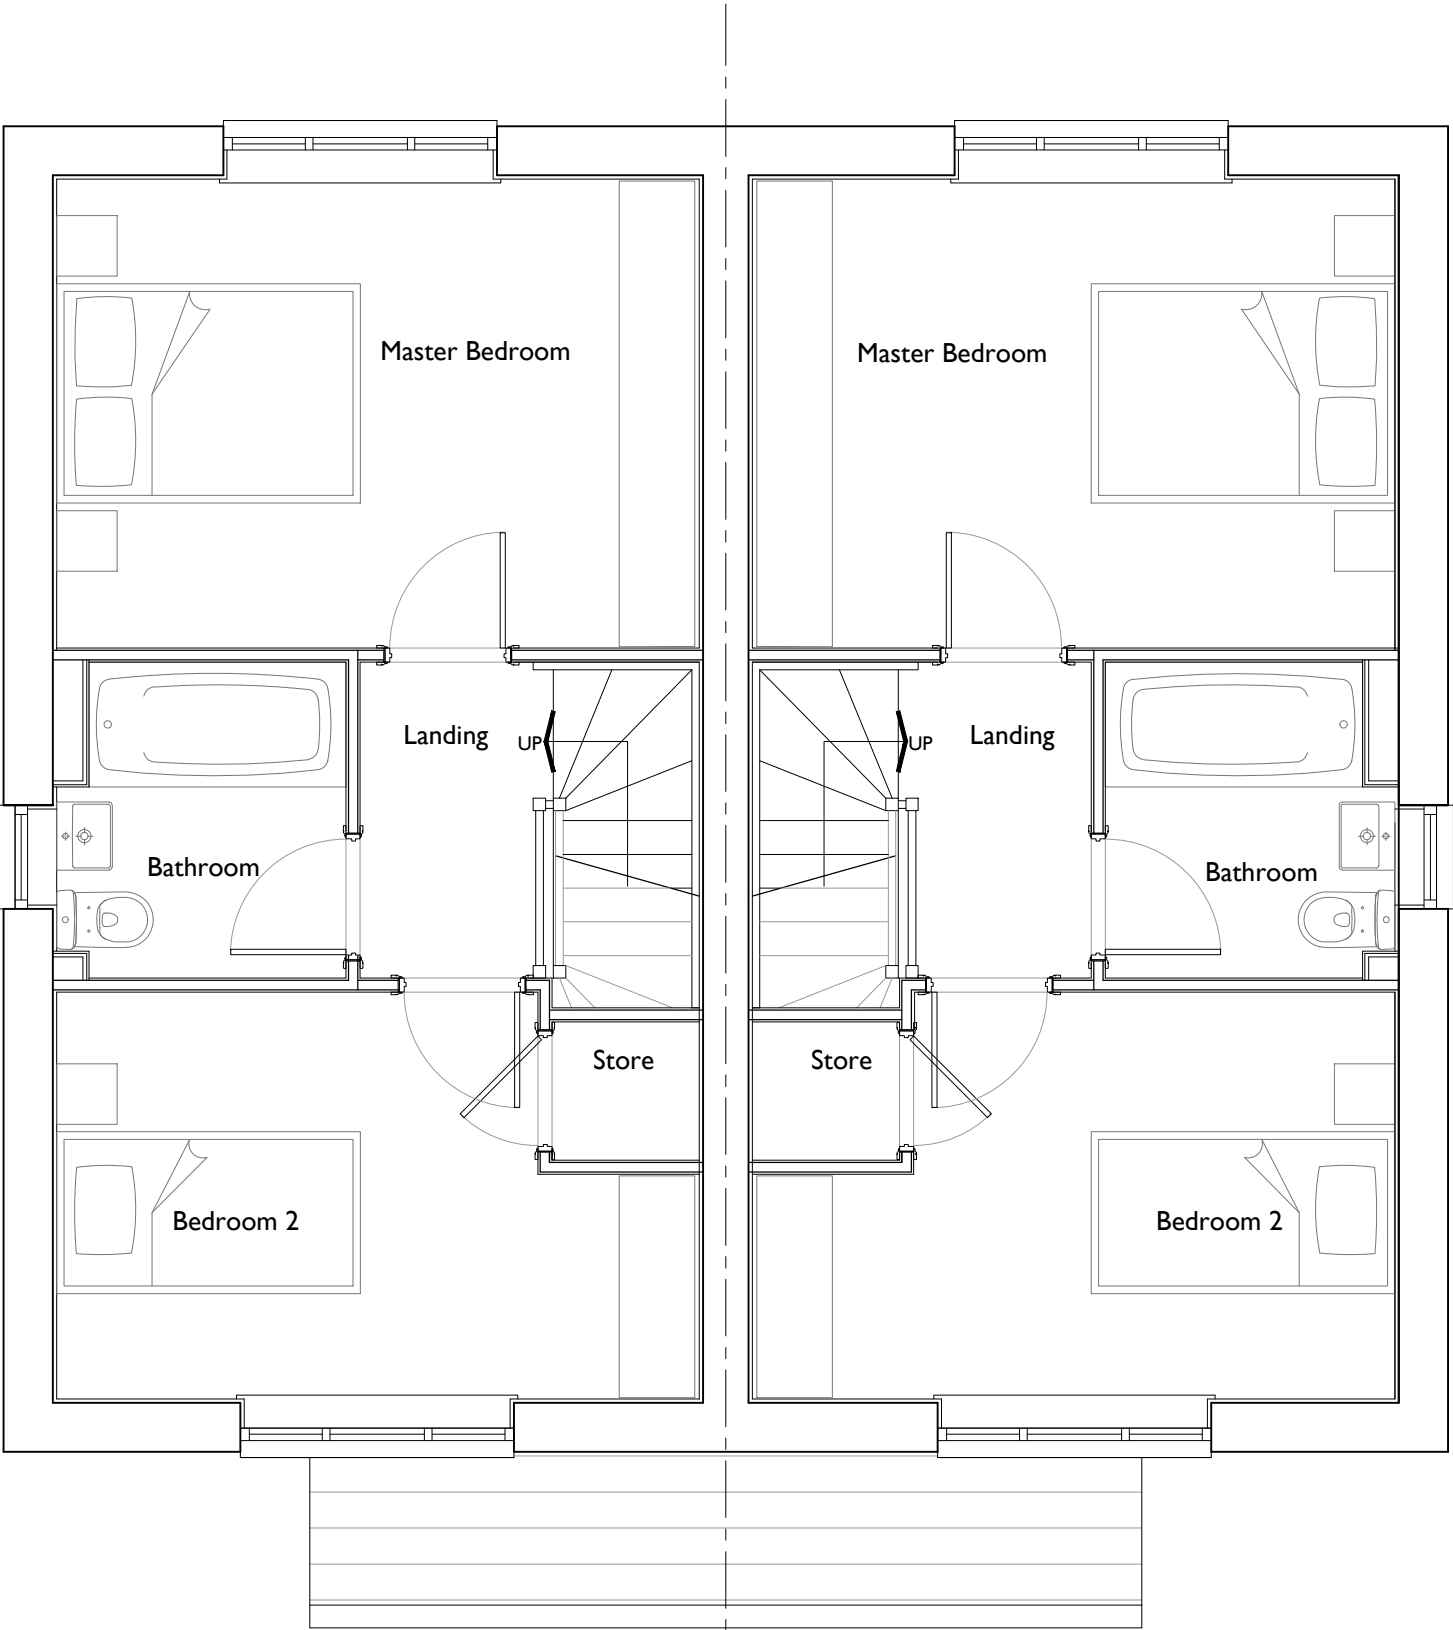

FIRST FLOOR

AS
PLOT 10

OP
PLOT 9

Date	Description	Rev	House Type	Thorpe Arch Grange Walton Road Thorp Arch LS23 7BA	Scale @ A3	Date	18/03/21
			A2		1:50		
			Drawing Title		Drawn	Checked	
			First Floor Plan		JL		
			Site		Drawing No.	TS-A3.05	
			Thurlstone		Rev.		



01937 543599
www.newethomes.co.uk