



Side elevation (West facing) as existing 1:50

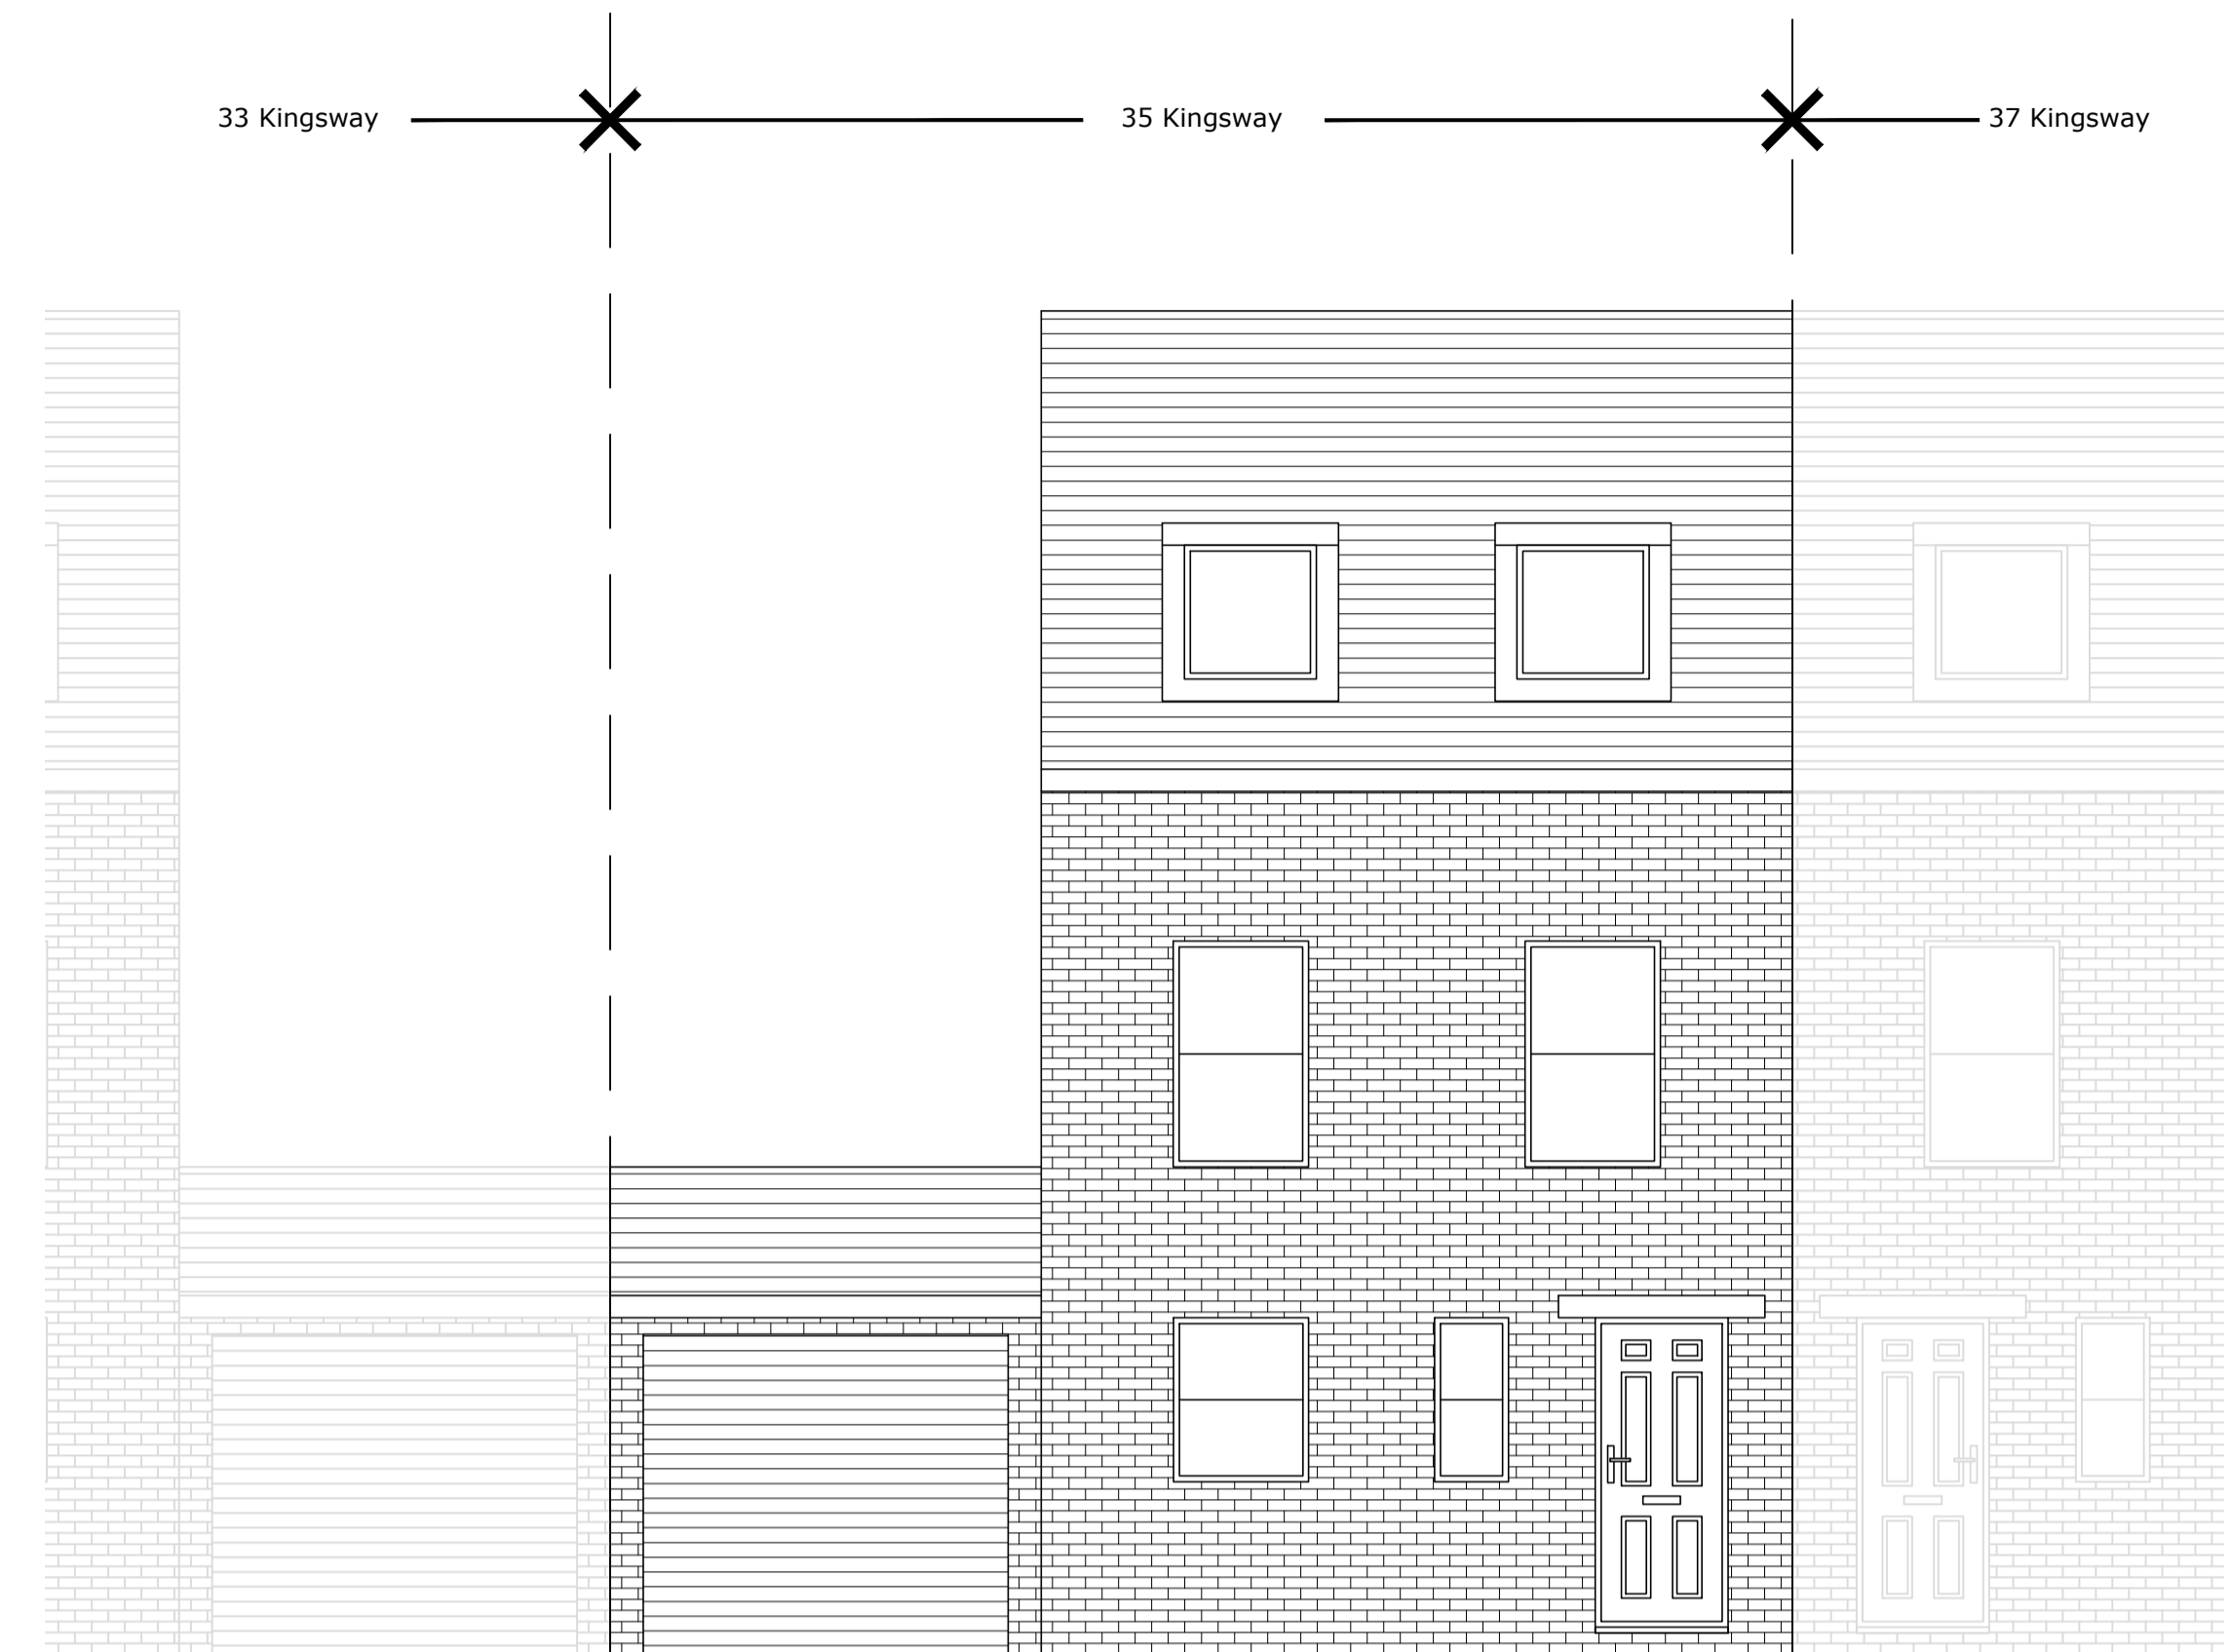

Front elevation (North facing) as existing 1:50

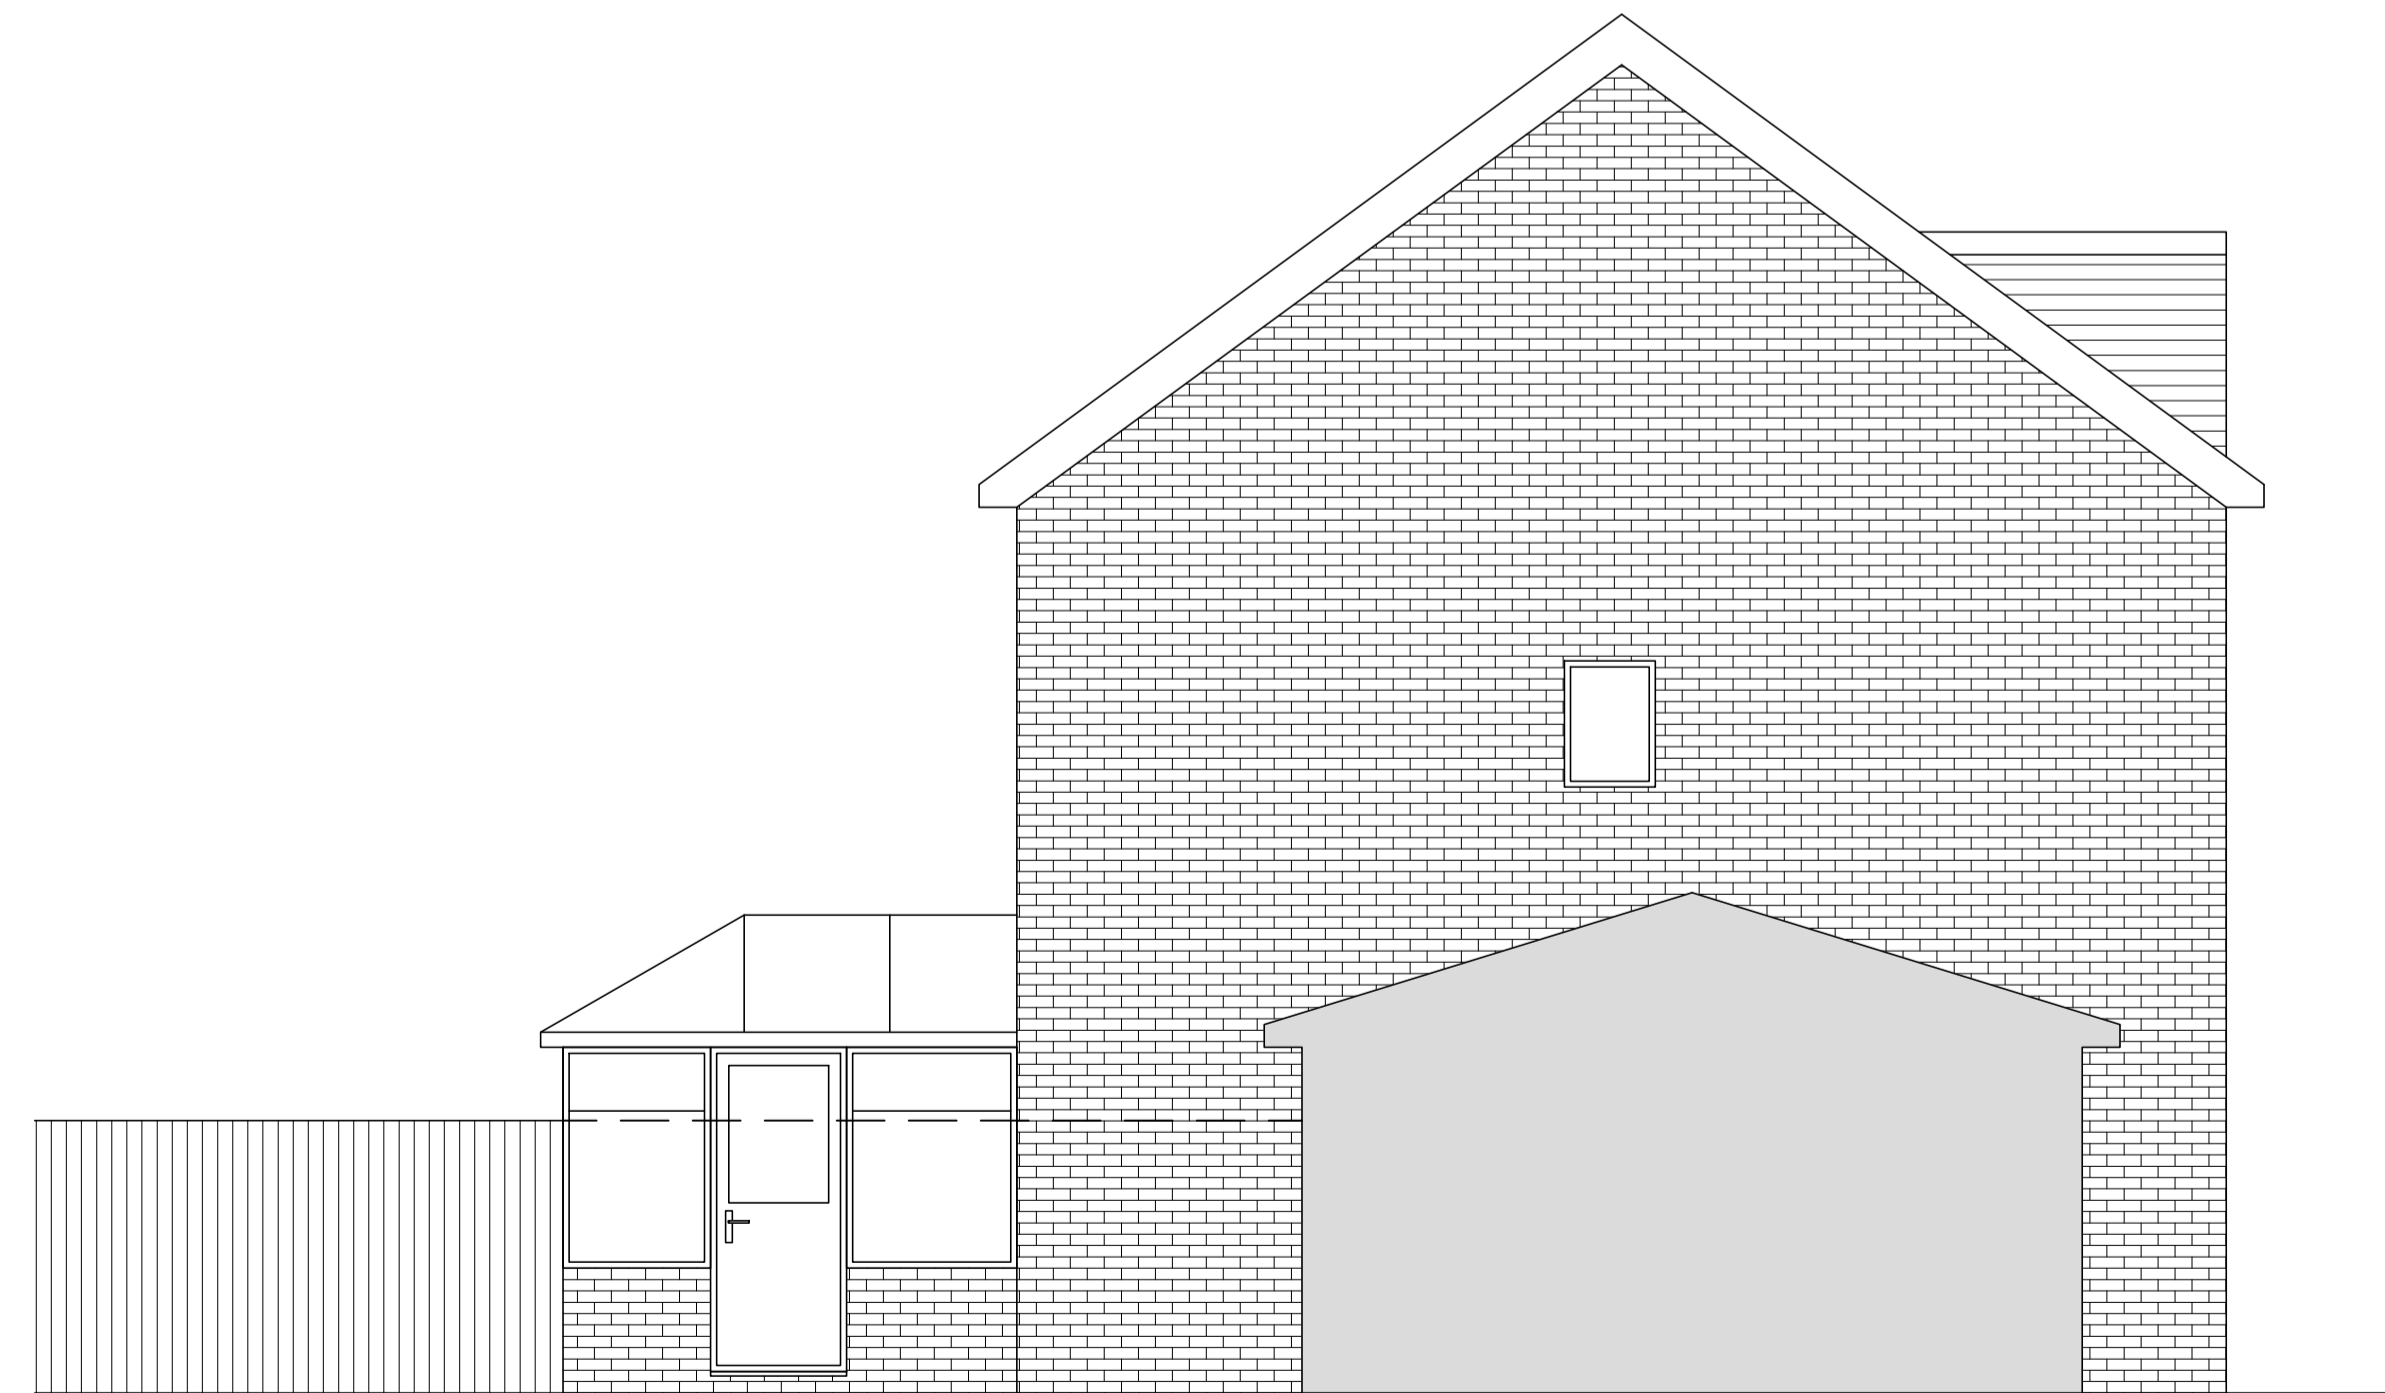

Side elevation (East facing) as existing 1:50



Rear elevation (South facing) as existing 1:50




Client/Project:
Iulian Croitor,
35 Kingsway,
Barnsley, S72 7FJ

Project status:
PLANNING

Drawing title:
Elevations as existing

Rev:	Description:	By:	Date:

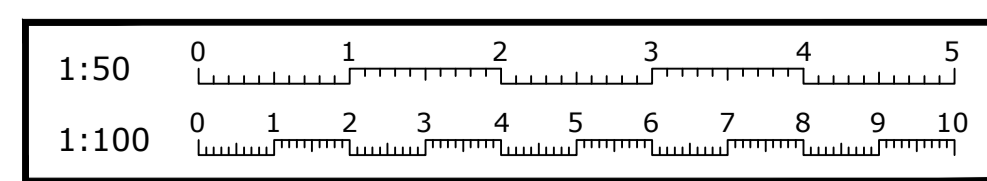

Scale: 1:50	Paper Size: A1	Drawn: A.K.	Checked: DM
Project ID: J-AB92B201	Drawing No: 03	Revision:	Date: Feb 2025