




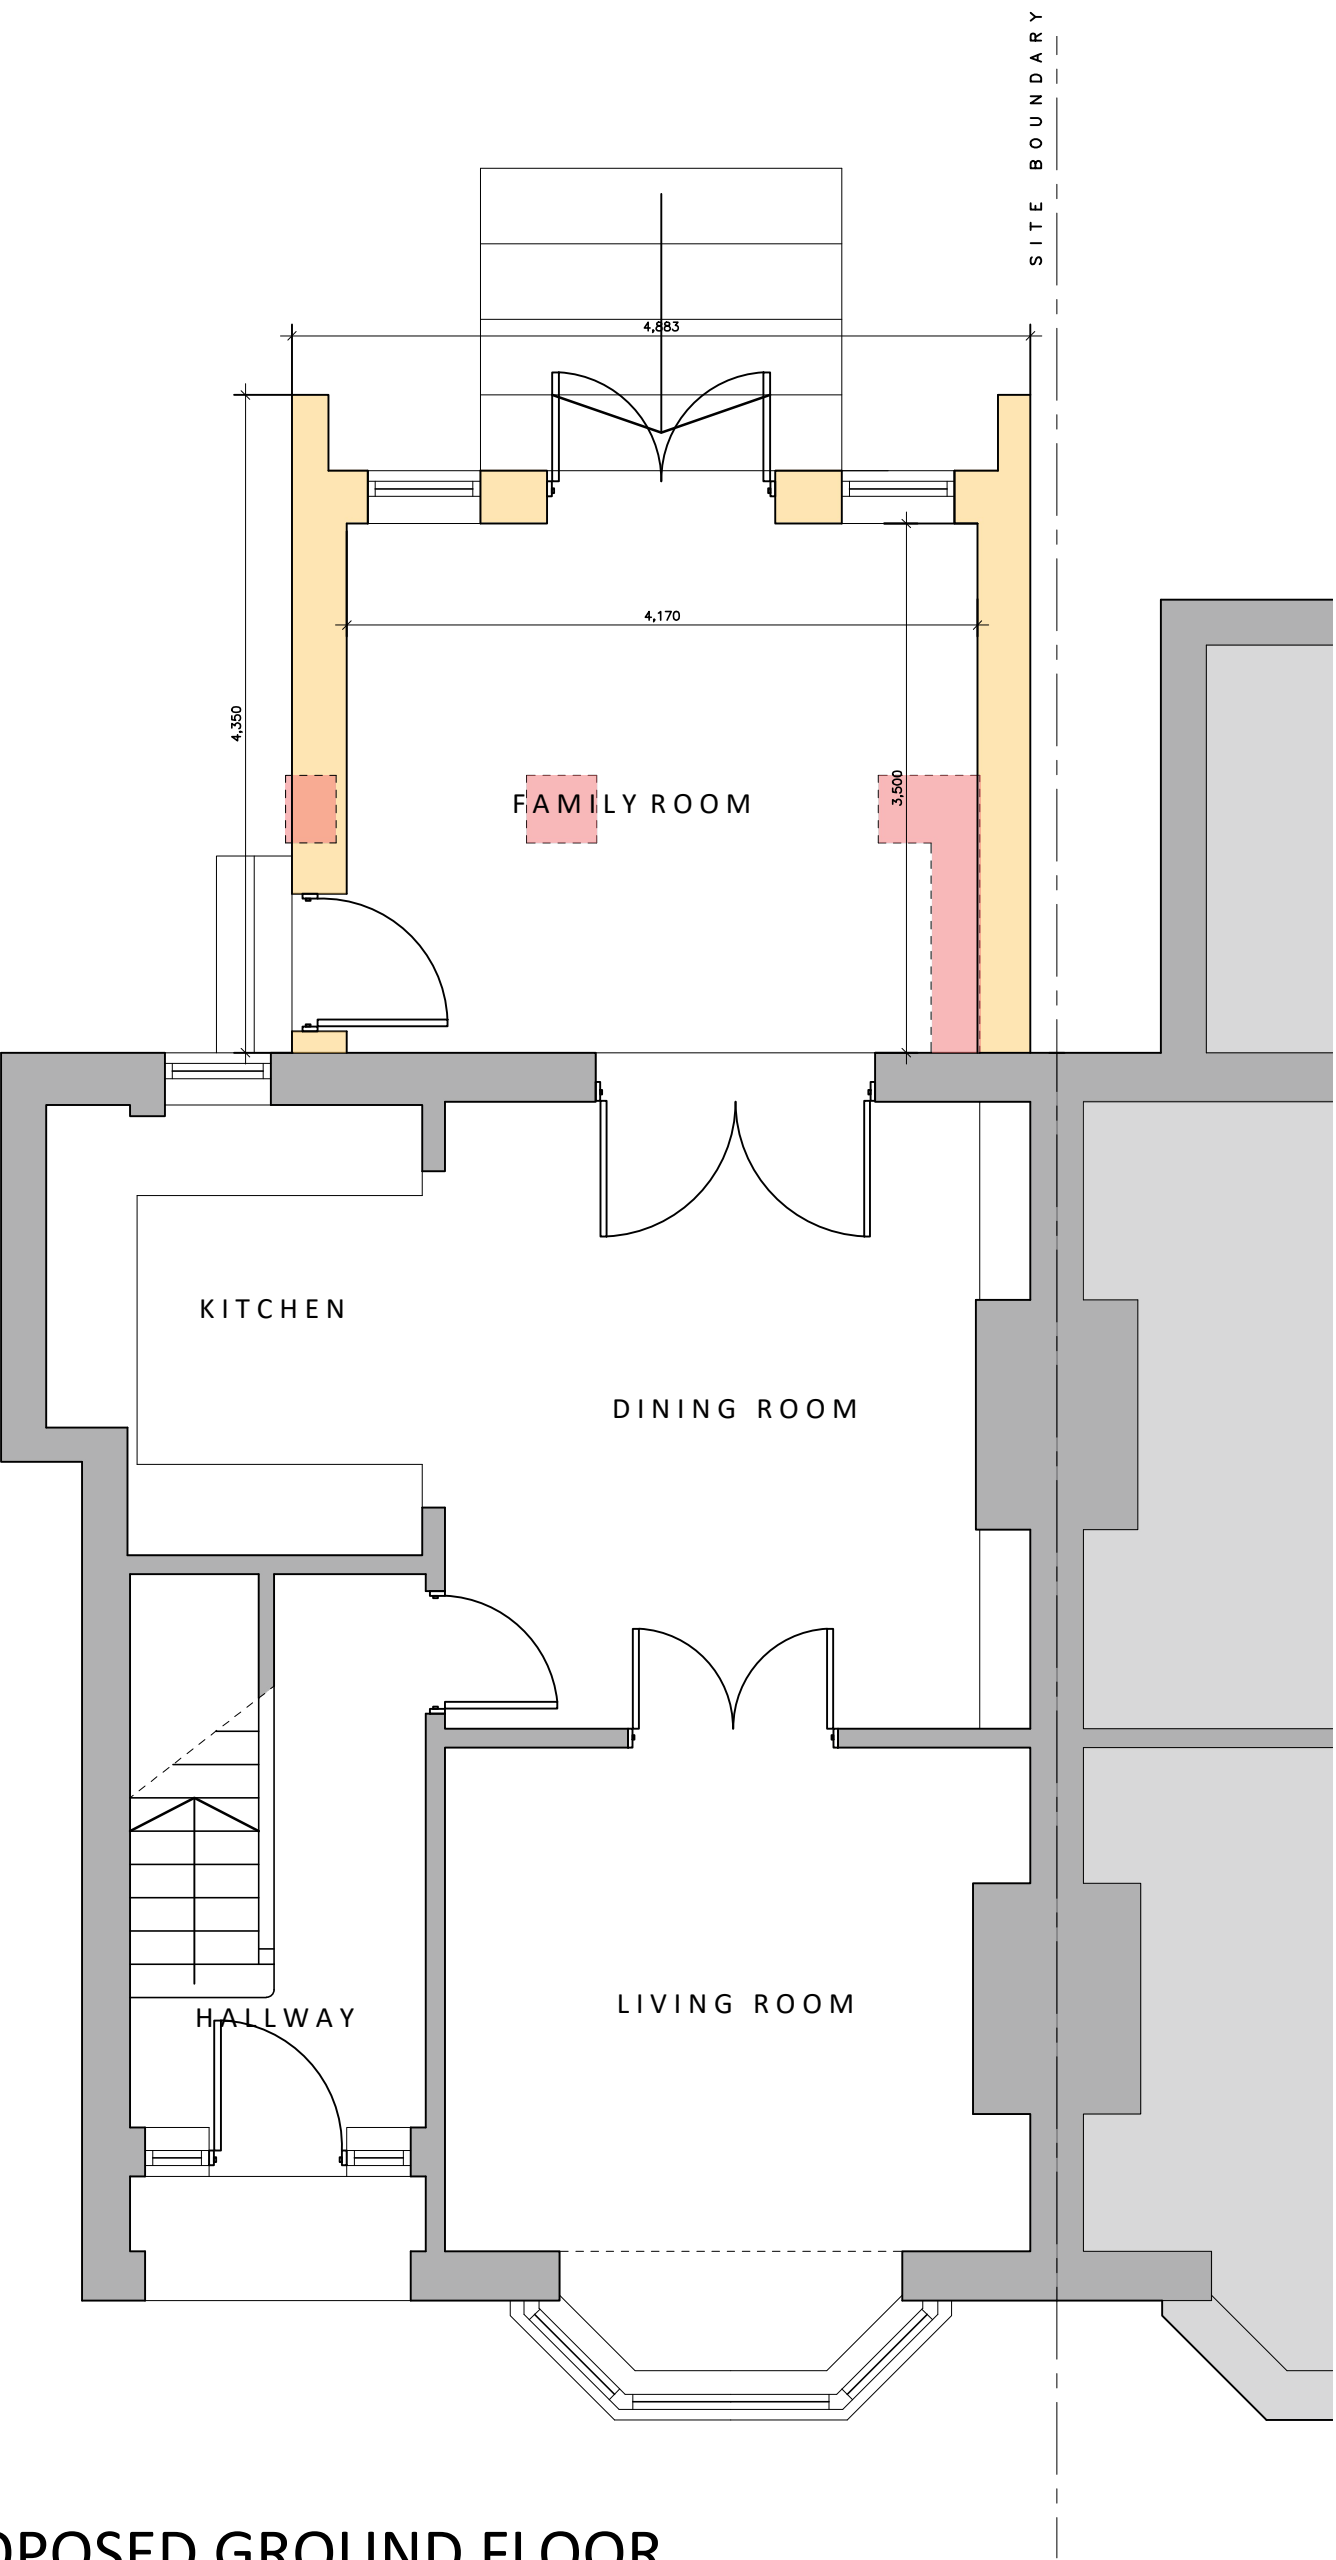

PROPOSED GROUND FLOOR

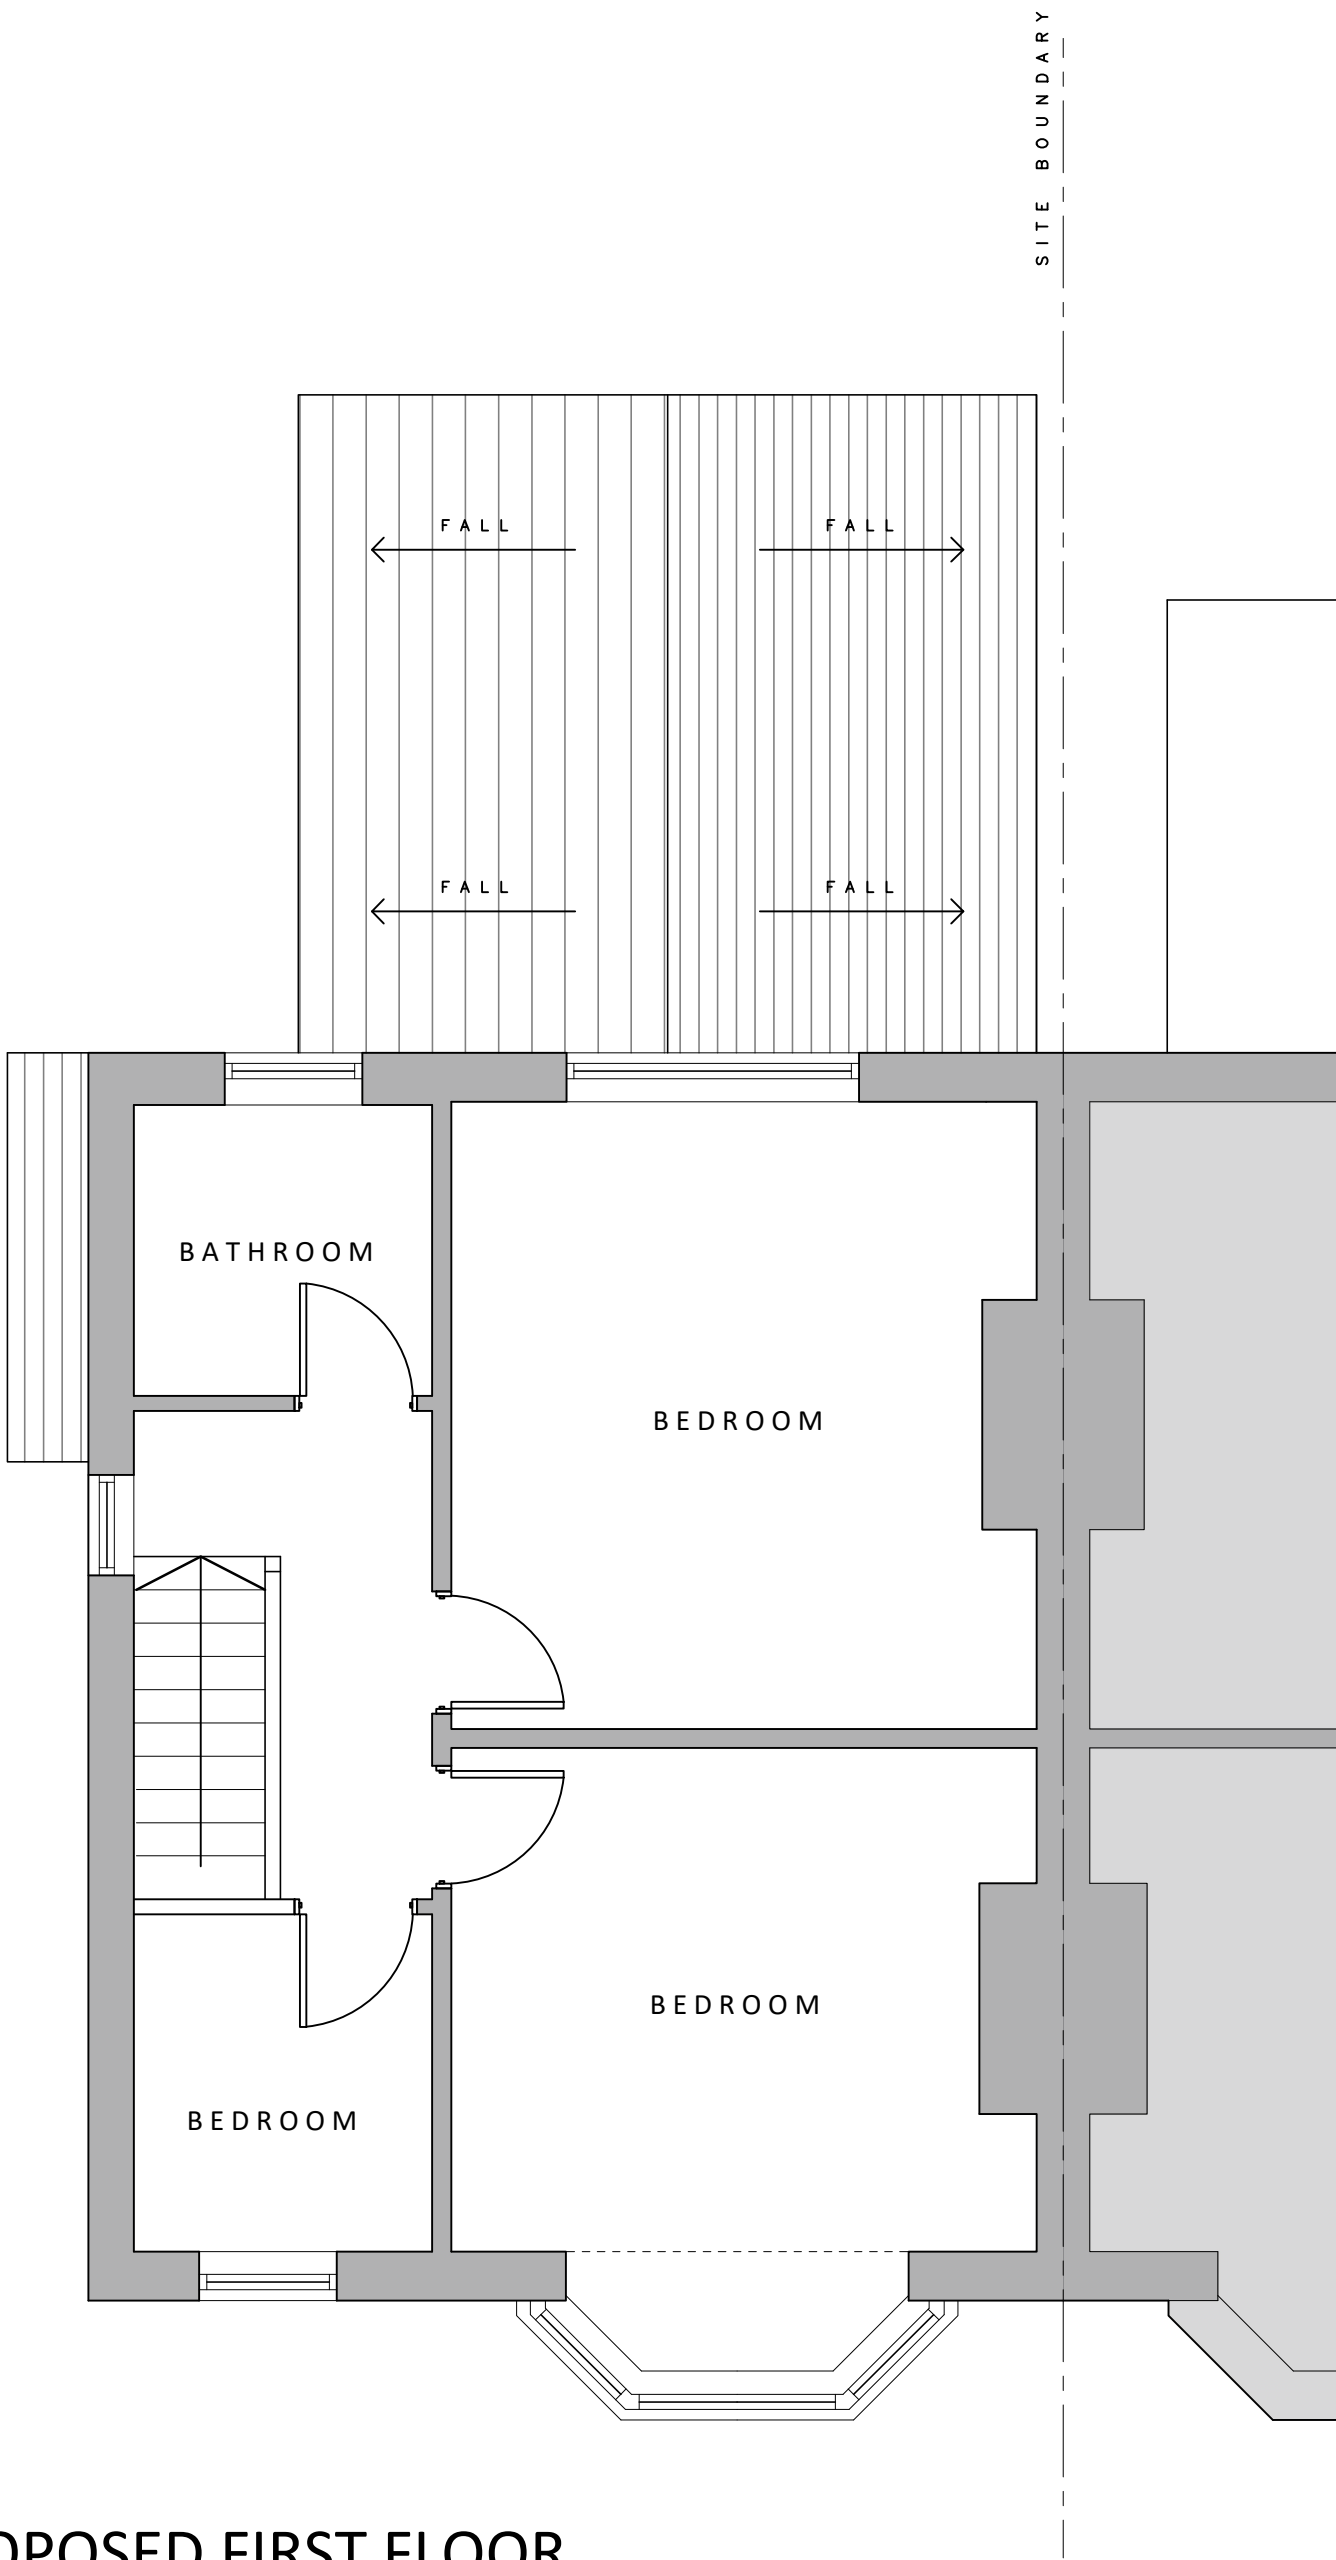

PROPOSED FIRST FLOOR

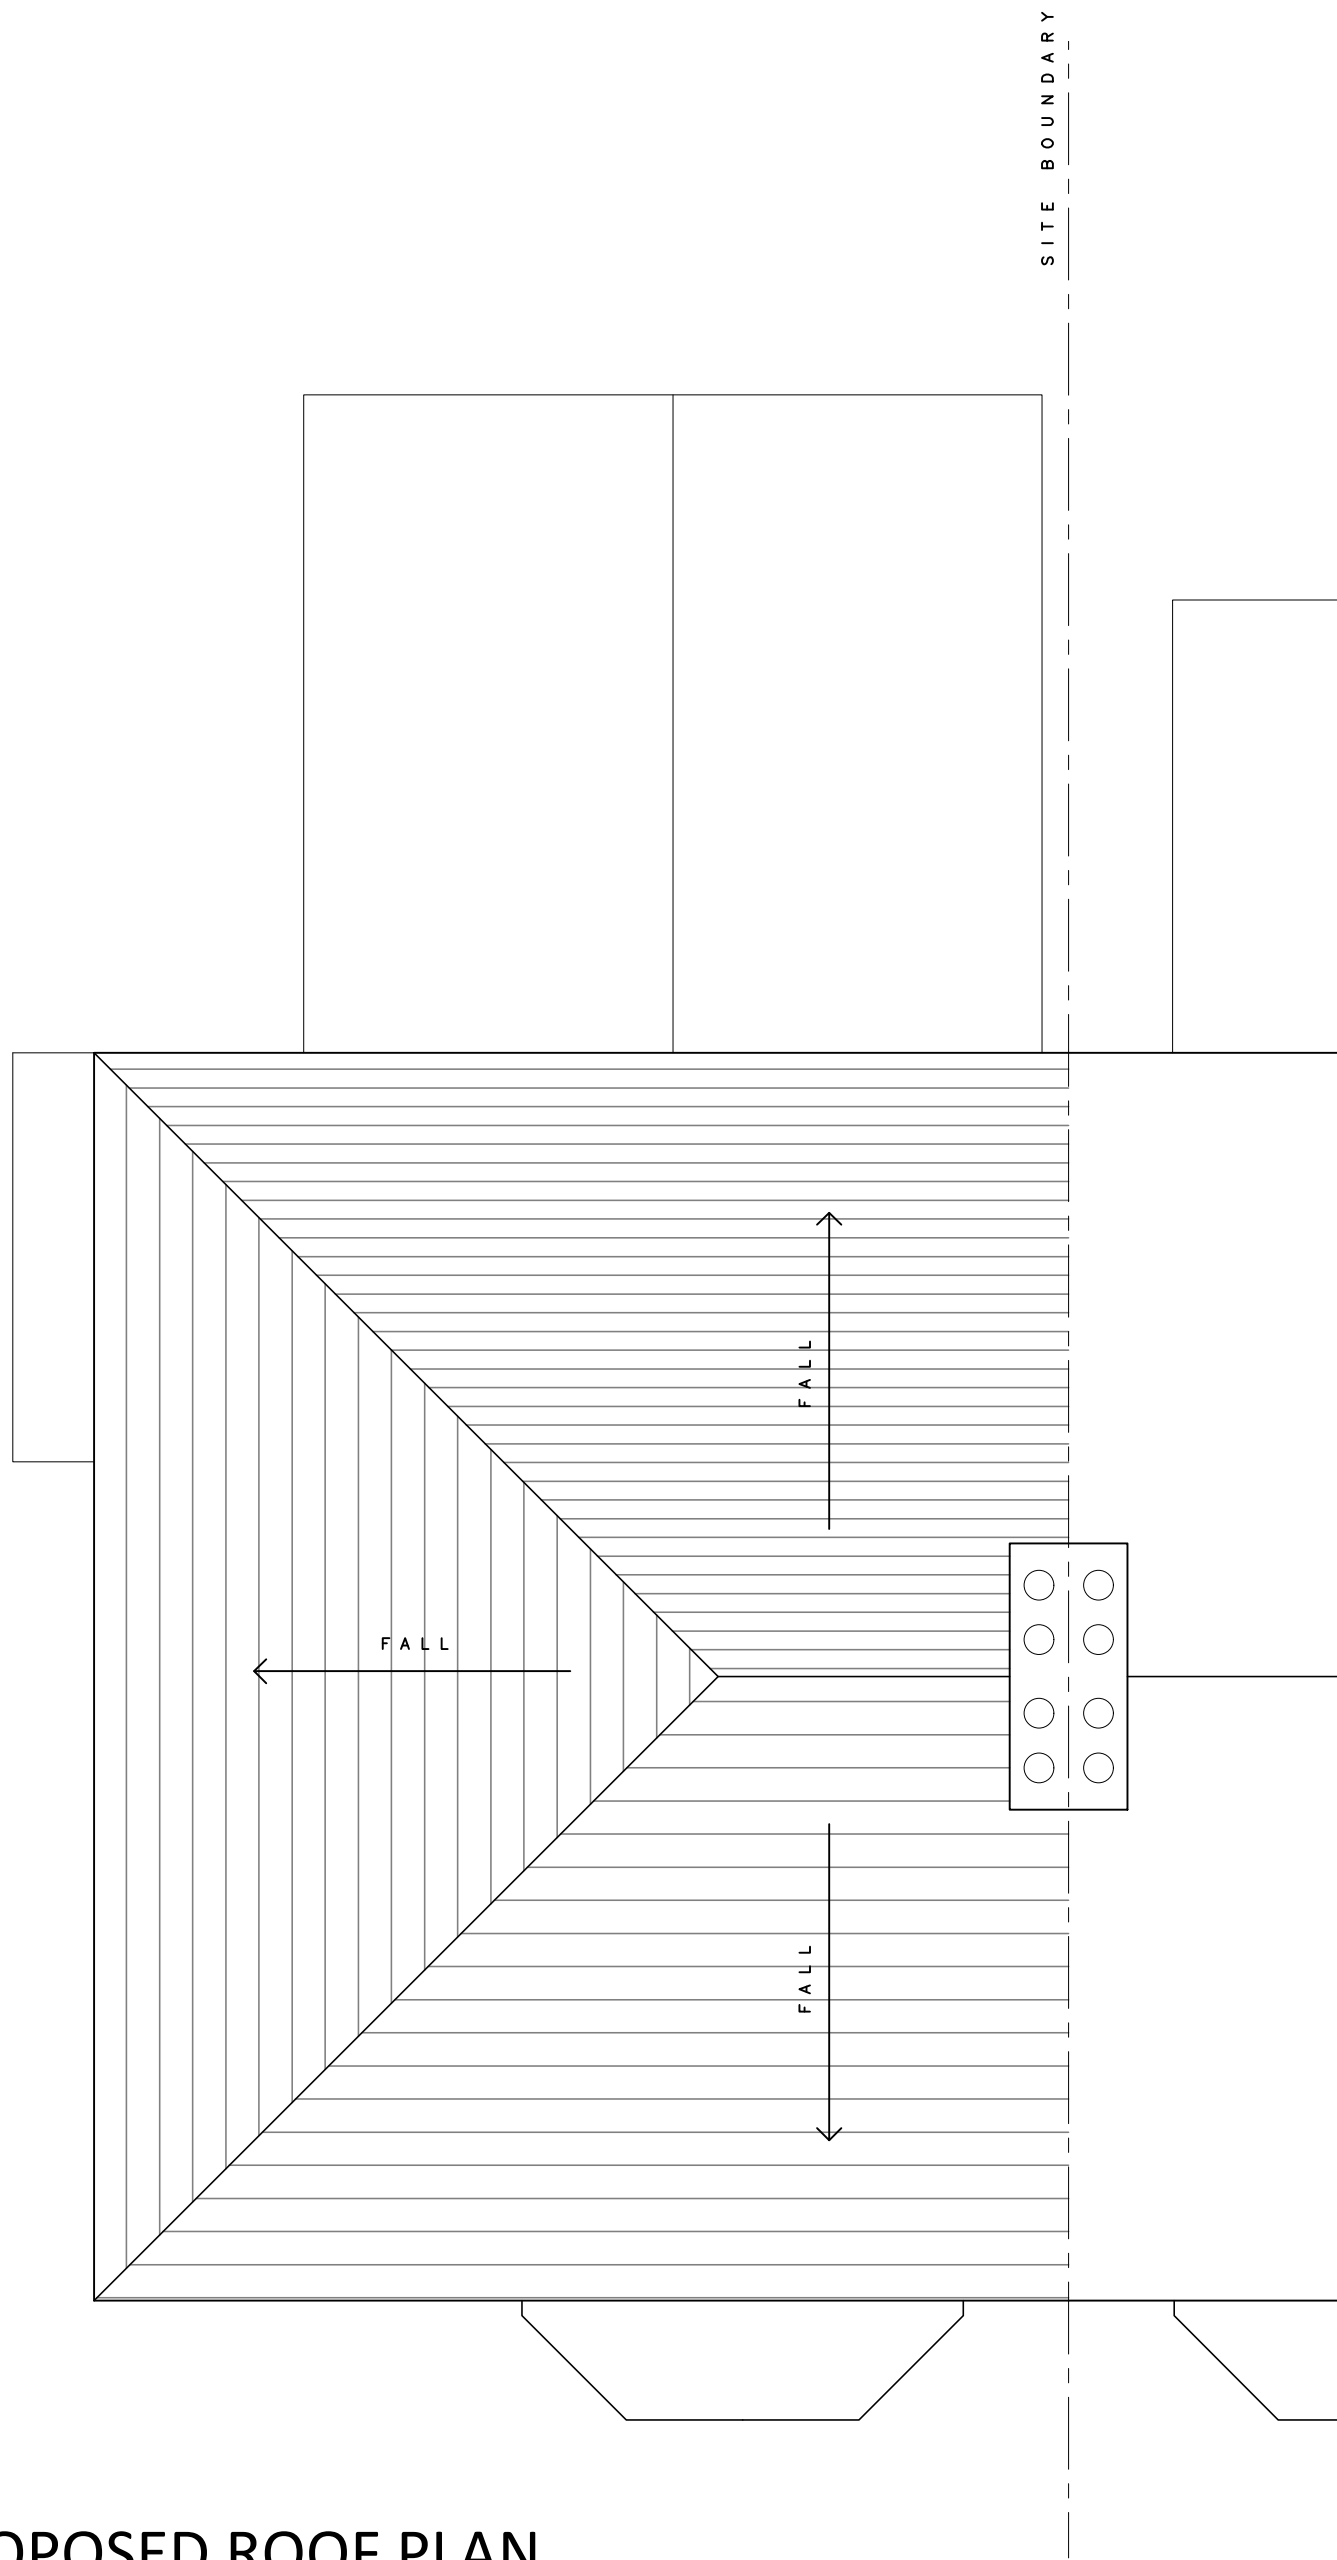

PROPOSED ROOF PLAN

KEY:

- Existing Walls
- Existing Wall/Structure to be removed.
- Proposed Walls

REV	DATE	DR	APP	NOTES
RD ARCHITECTURE + DESIGN				
STATUS: PLANNING				
SCALE: 1:50@A1	DRAWN: RPD	APPROVED: RPD	DATE: OCT'24	
JOB No. RD0414	DWG No. 0030	REVISION: -		
PROJECT: 16 SHEPHERD LANE, THURNSCOE, ROTHERHAM, S63 0JS				
Client: MR & MRS TOWEY				
RD Architecture + Design Studio Address: Suite 3a, Milner House, Milner Way, Ossett, Wakefield, WF5 9JE Email: robdawtrey@gmail.com Website: www.rdararchitectureanddesign.com Tel: 07834547300				
TITLE: PROPOSED_FLOOR_PLANS				

PROPOSED REAR EXTENSION
16 Shepherd Ln, Thurnscoe, Rotherham S63 0JS