



SOUTH WEST ELEVATION

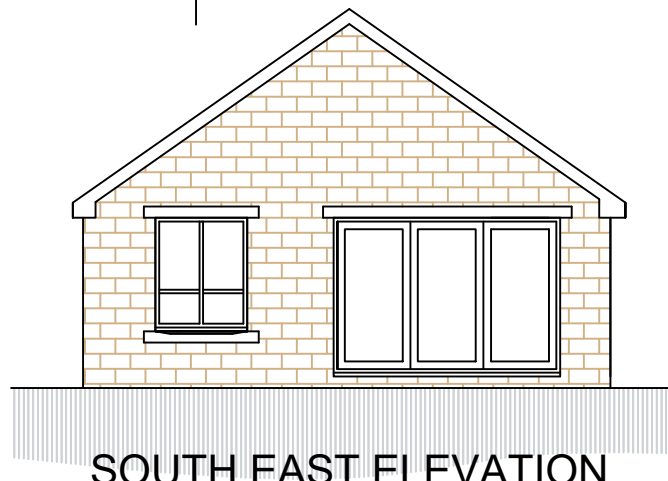


SOUTH EAST ELEVATION

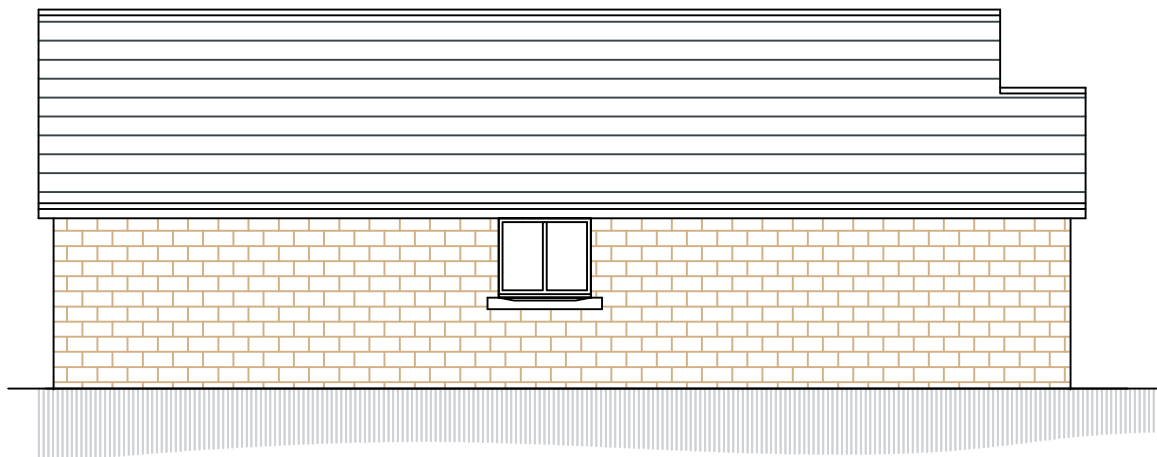


NORTH EAST ELEVATION



NORTH WEST ELEVATION

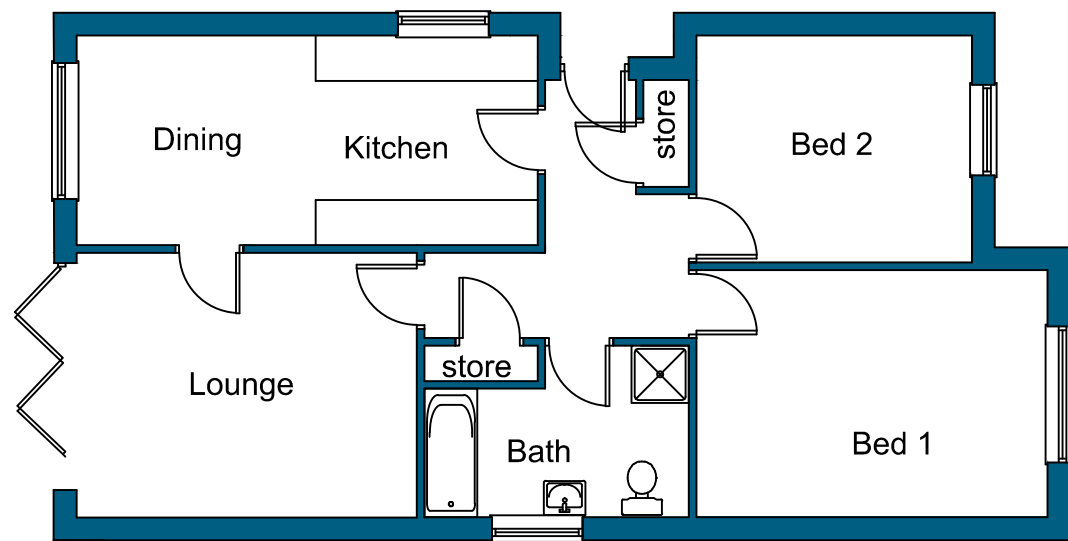

PLAN

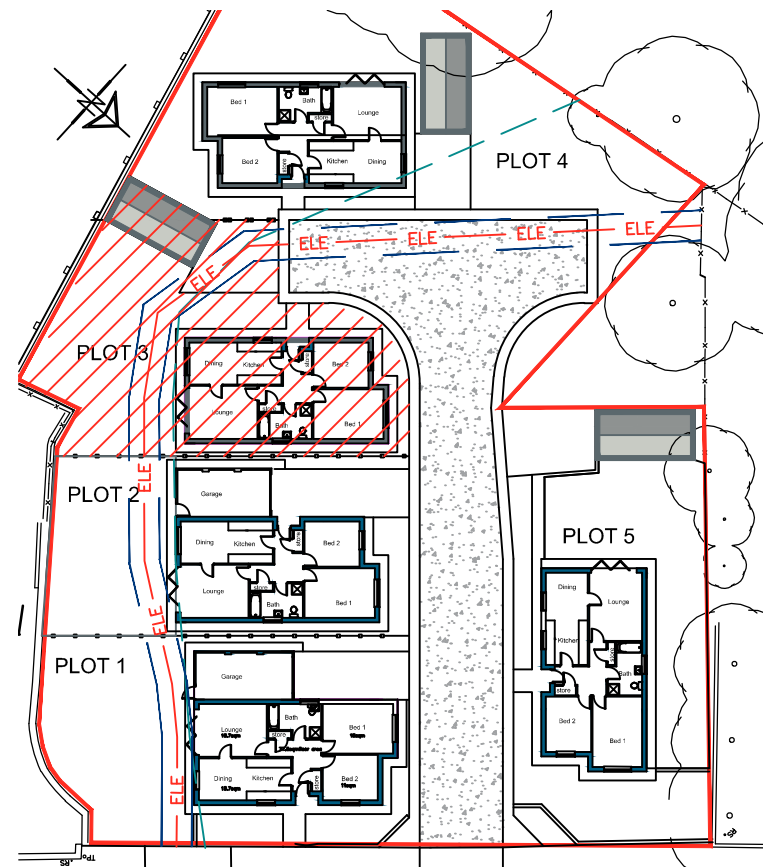

		OFFICE ONE, DRILL HALL, 11 EASTGATE, BARNSELEY, S70 2EU		Phone: 01226 208482 Email: info@whiteagus.co.uk Web: www.whiteagus.co.uk	
Project: RESIDENTIAL DEVELOPMENT AT ROYSTON W.M.C. CHURCH STREET ROYSTON, BARNSELEY			Client: AVEY HOMES LTD		
Drawing Title: PLANS AND ELEVATIONS PLOT 3		Date: JUNE 2024	Scale: 1:100 @ A3	Ref: 23-227	
Dwg. No. 03	Rev. A	Date 19/07/2024	Suffix A	Description REVISED TO ELECTRIC CABLE POSITION	