


SCALE 1:50

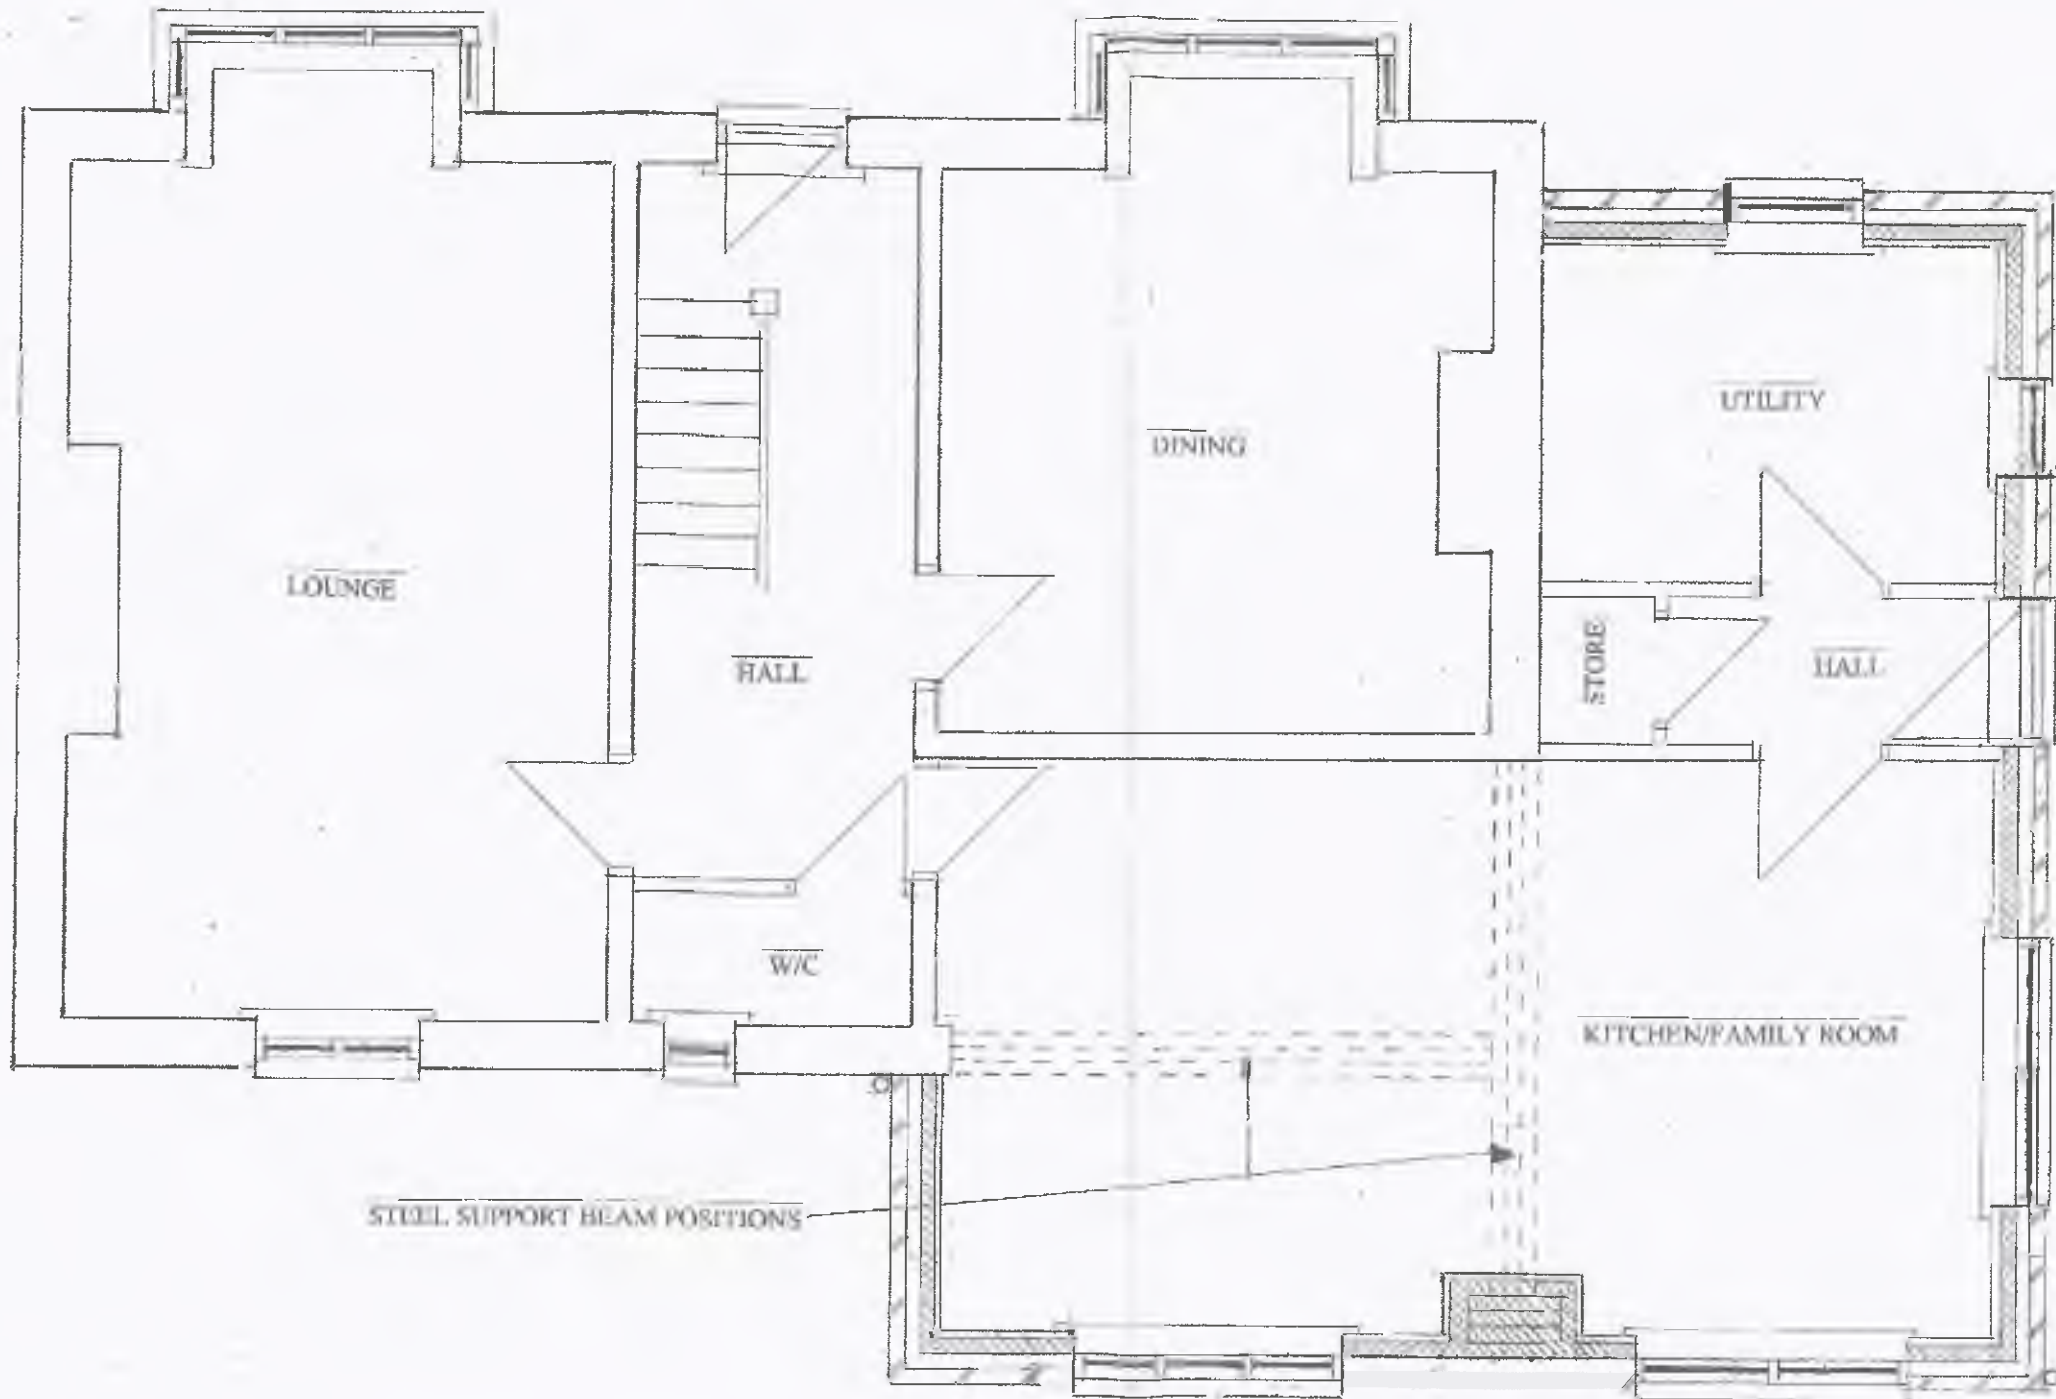


PROPOSED GROUND FLOOR
LAYOUT



PROPOSED REAR ELEVATION

SCALE 1:50

SCALE 1:50

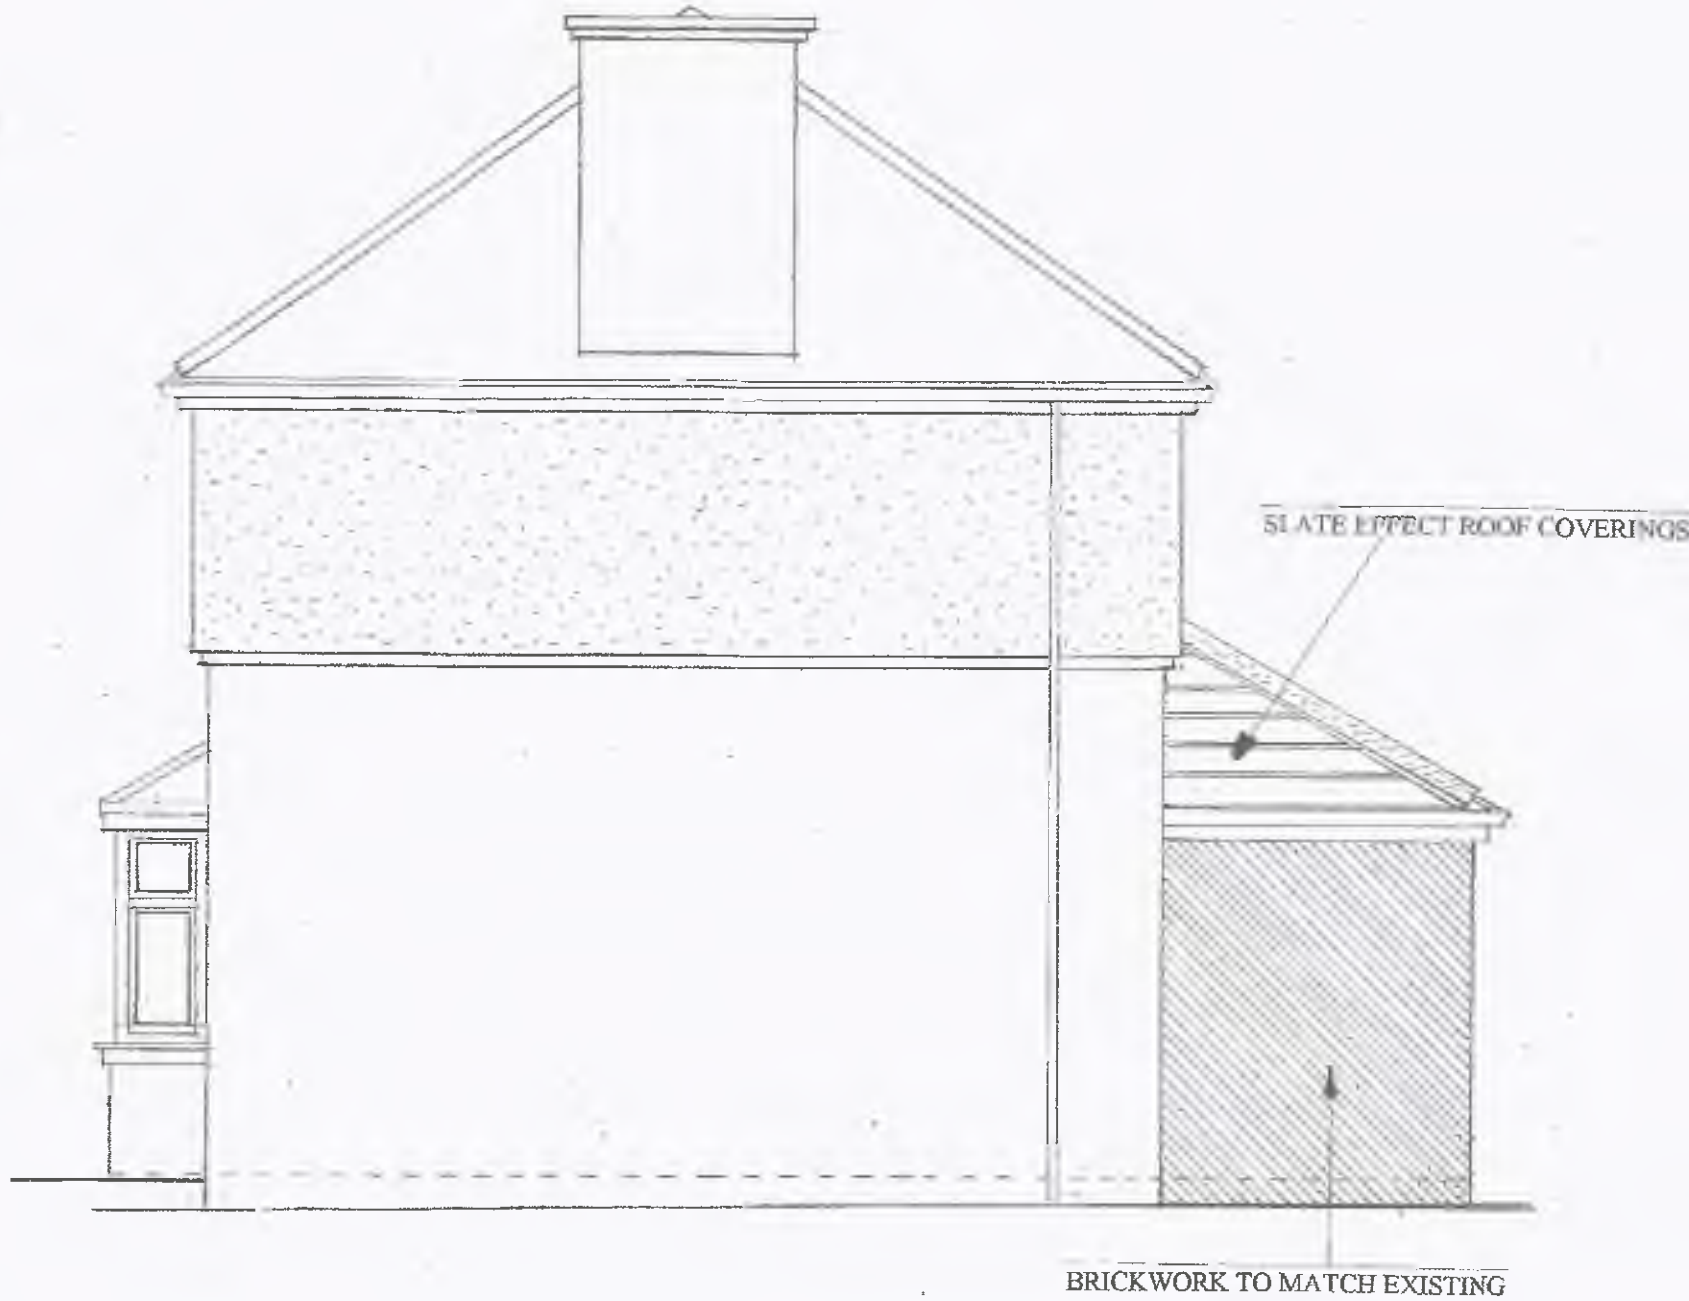

PROPOSED SIDE ELEVATION B




PROPOSED SIDE ELEVATION A

SCALE 1:50




PROPOSED FRONT ELEVATION

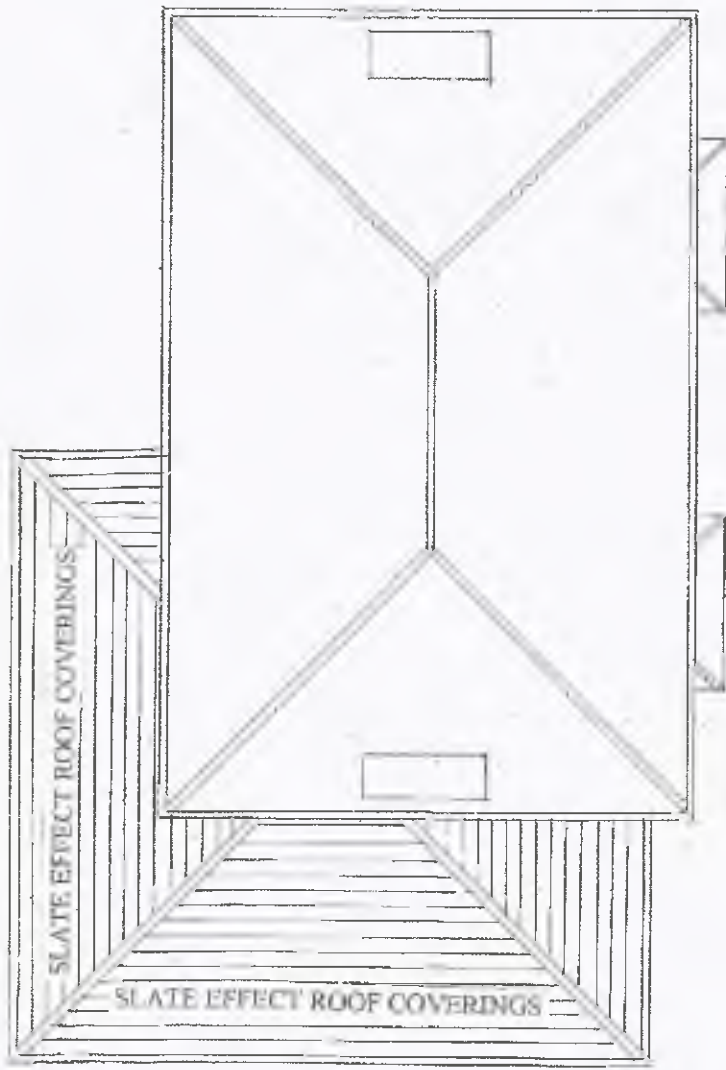

PROPOSED ROOF LAYOUT
SCALE 1:100

SCALE 1:50

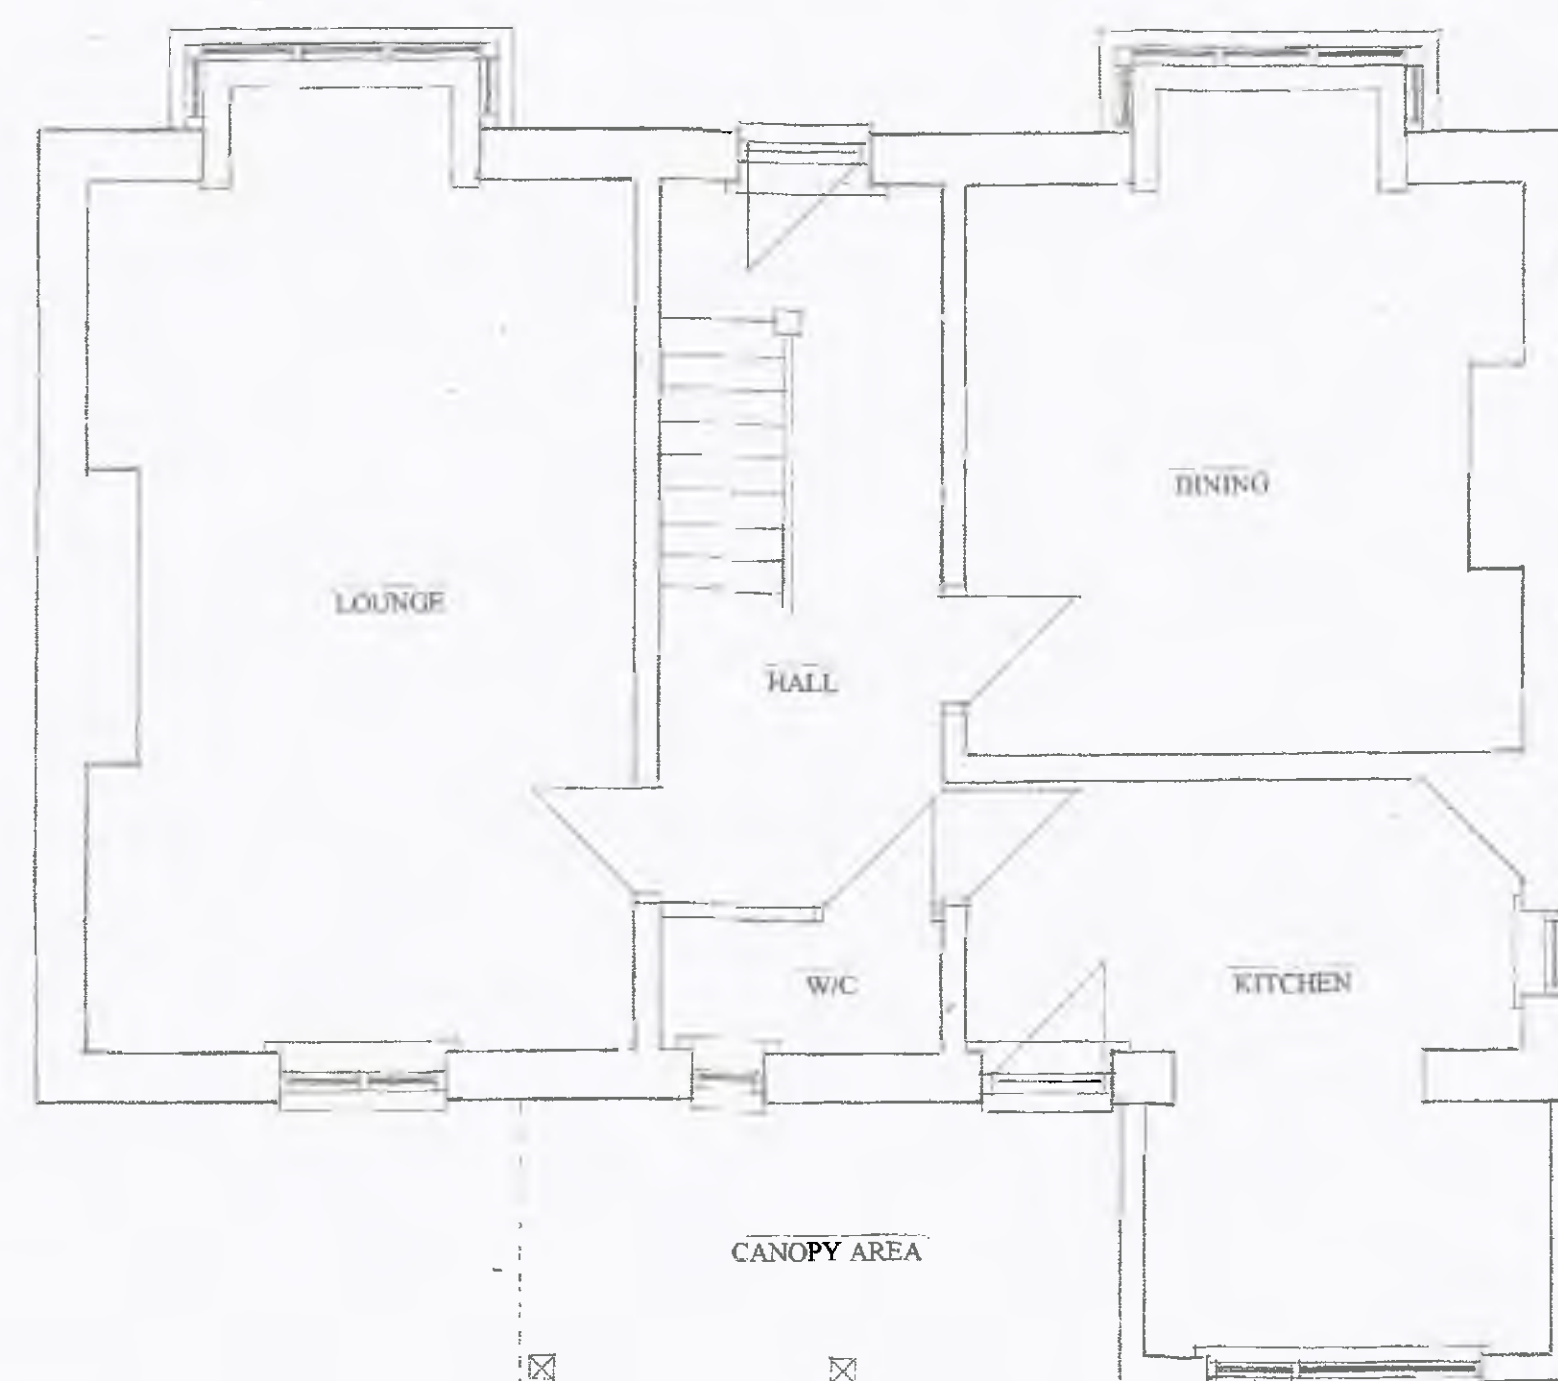


**EXISTING GROUND FLOOR
LAYOUT**



EXISTING REAR ELEVATION

SCALE 1:50

SCALE 1:50

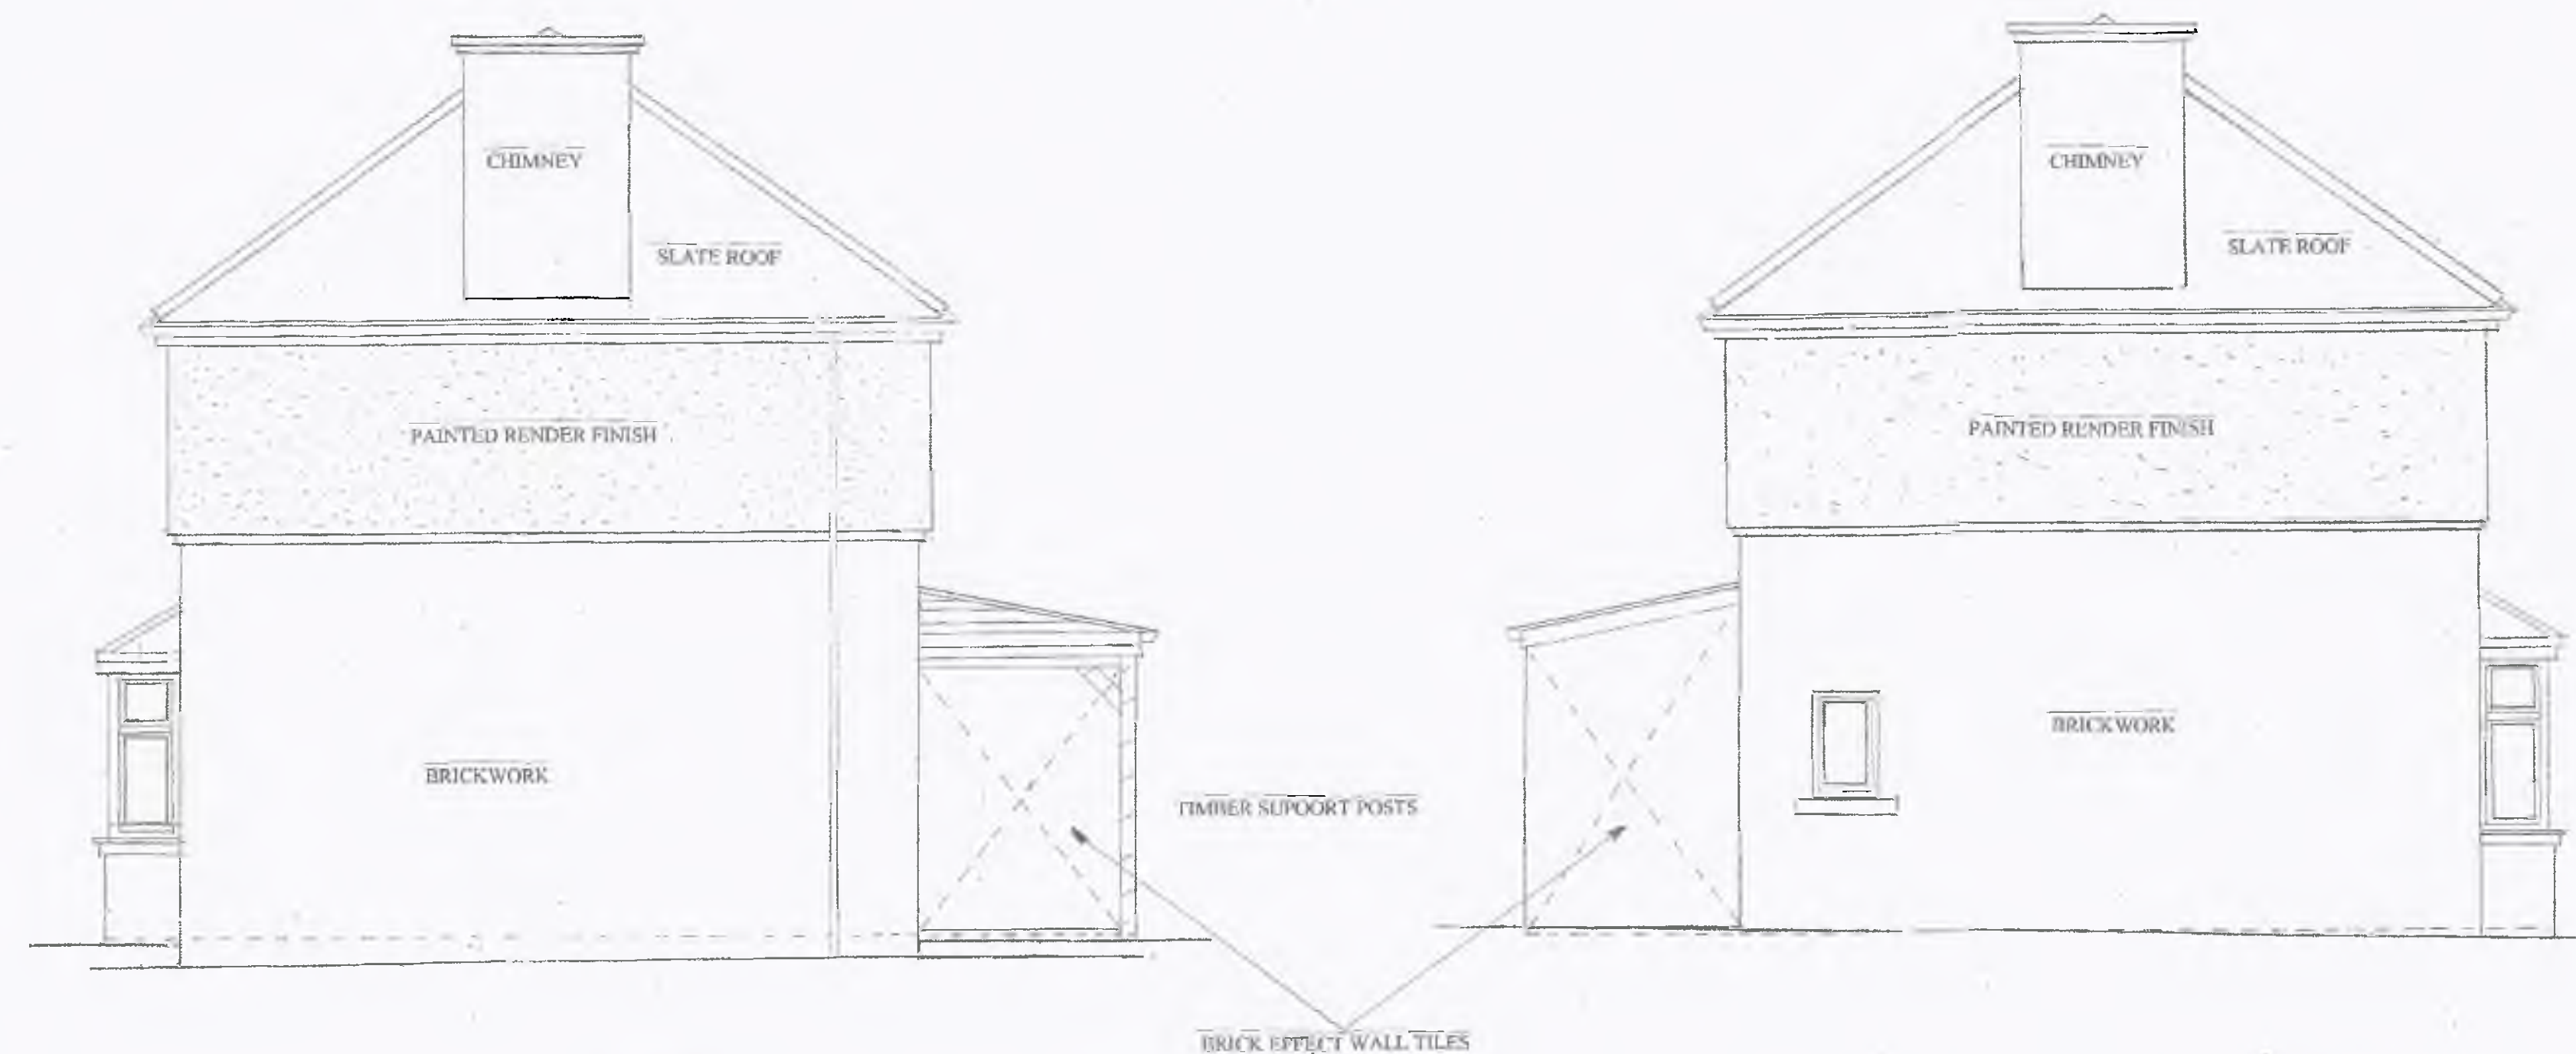

EXISTING SIDE ELEVATION B

EXISTING SIDE ELEVATION A

SCALE 1:50



EXISTING FRONT ELEVATION



**EXISTING ROOF LAYOUT
SCALE 1:100**

