



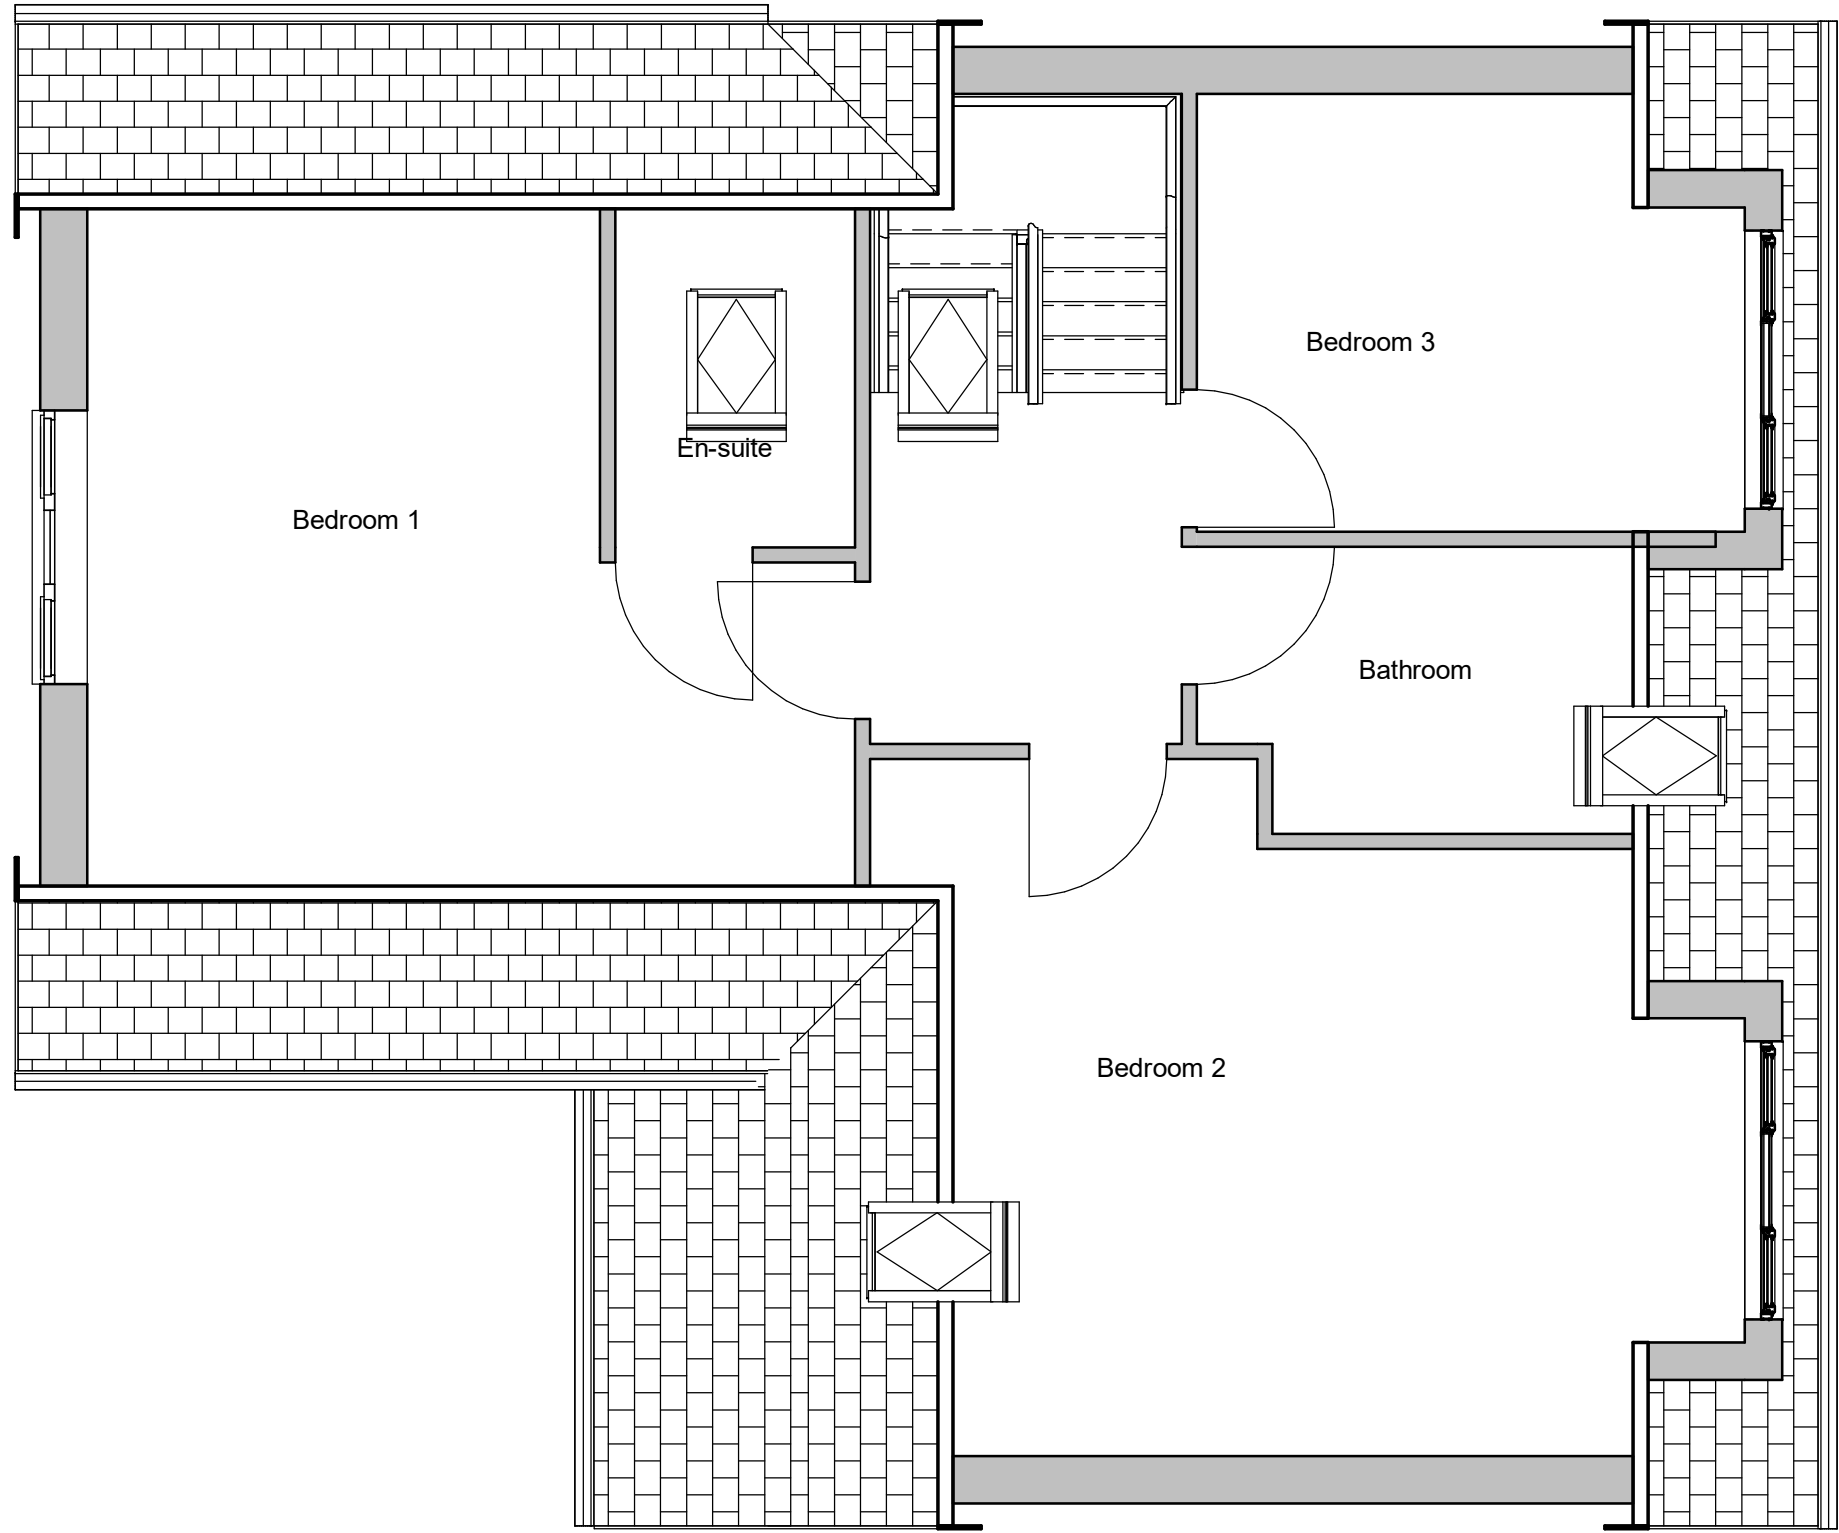


2 Level 1
1 : 50

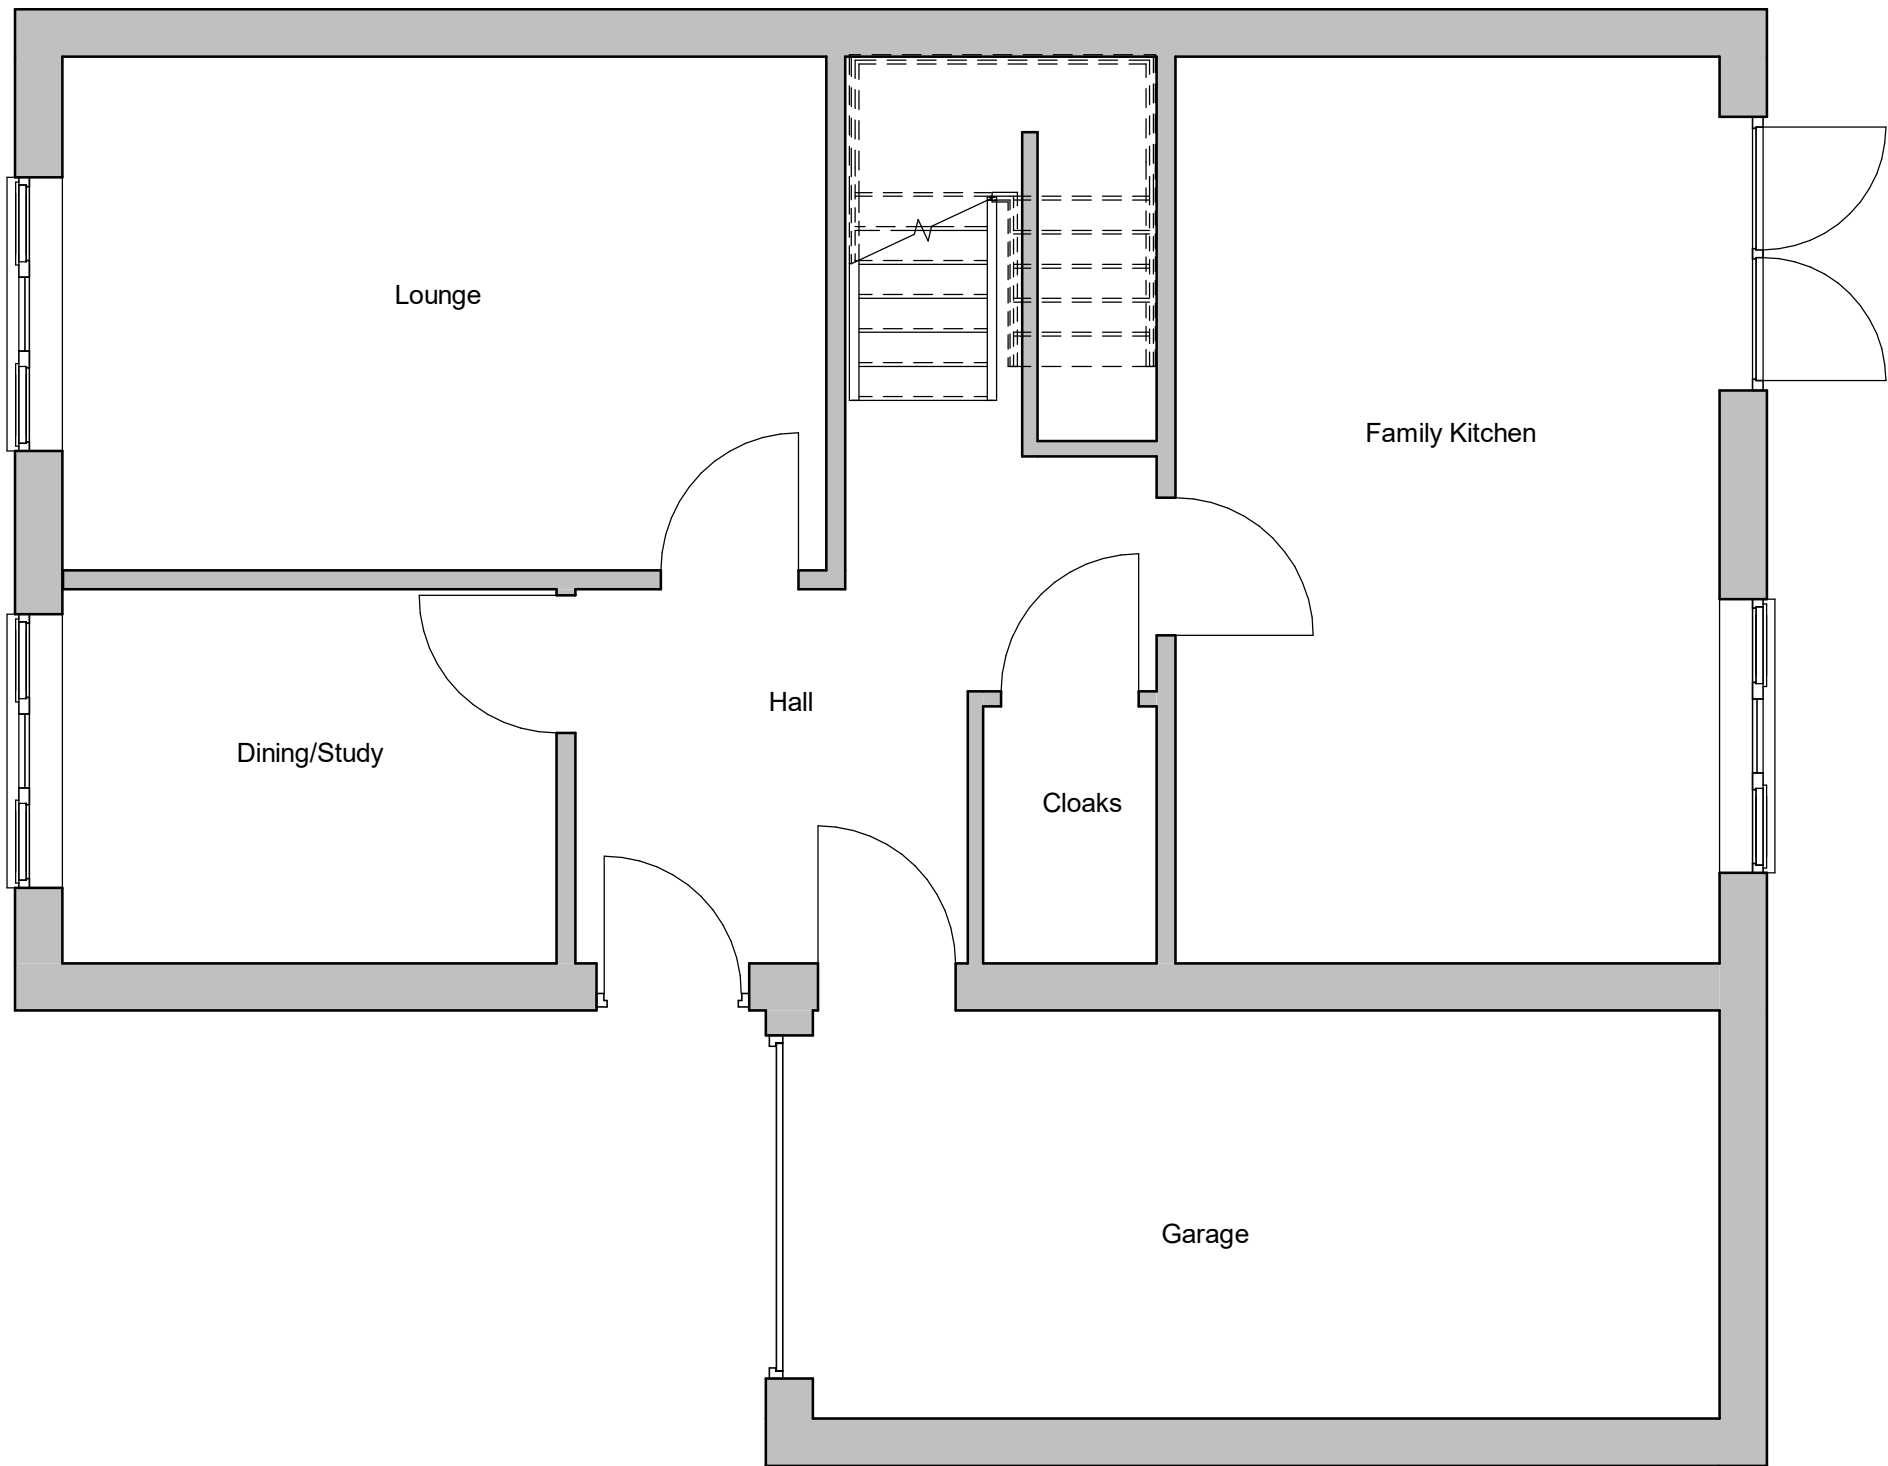

1 Level 0
1 : 50




3 East Elevation
1 : 50

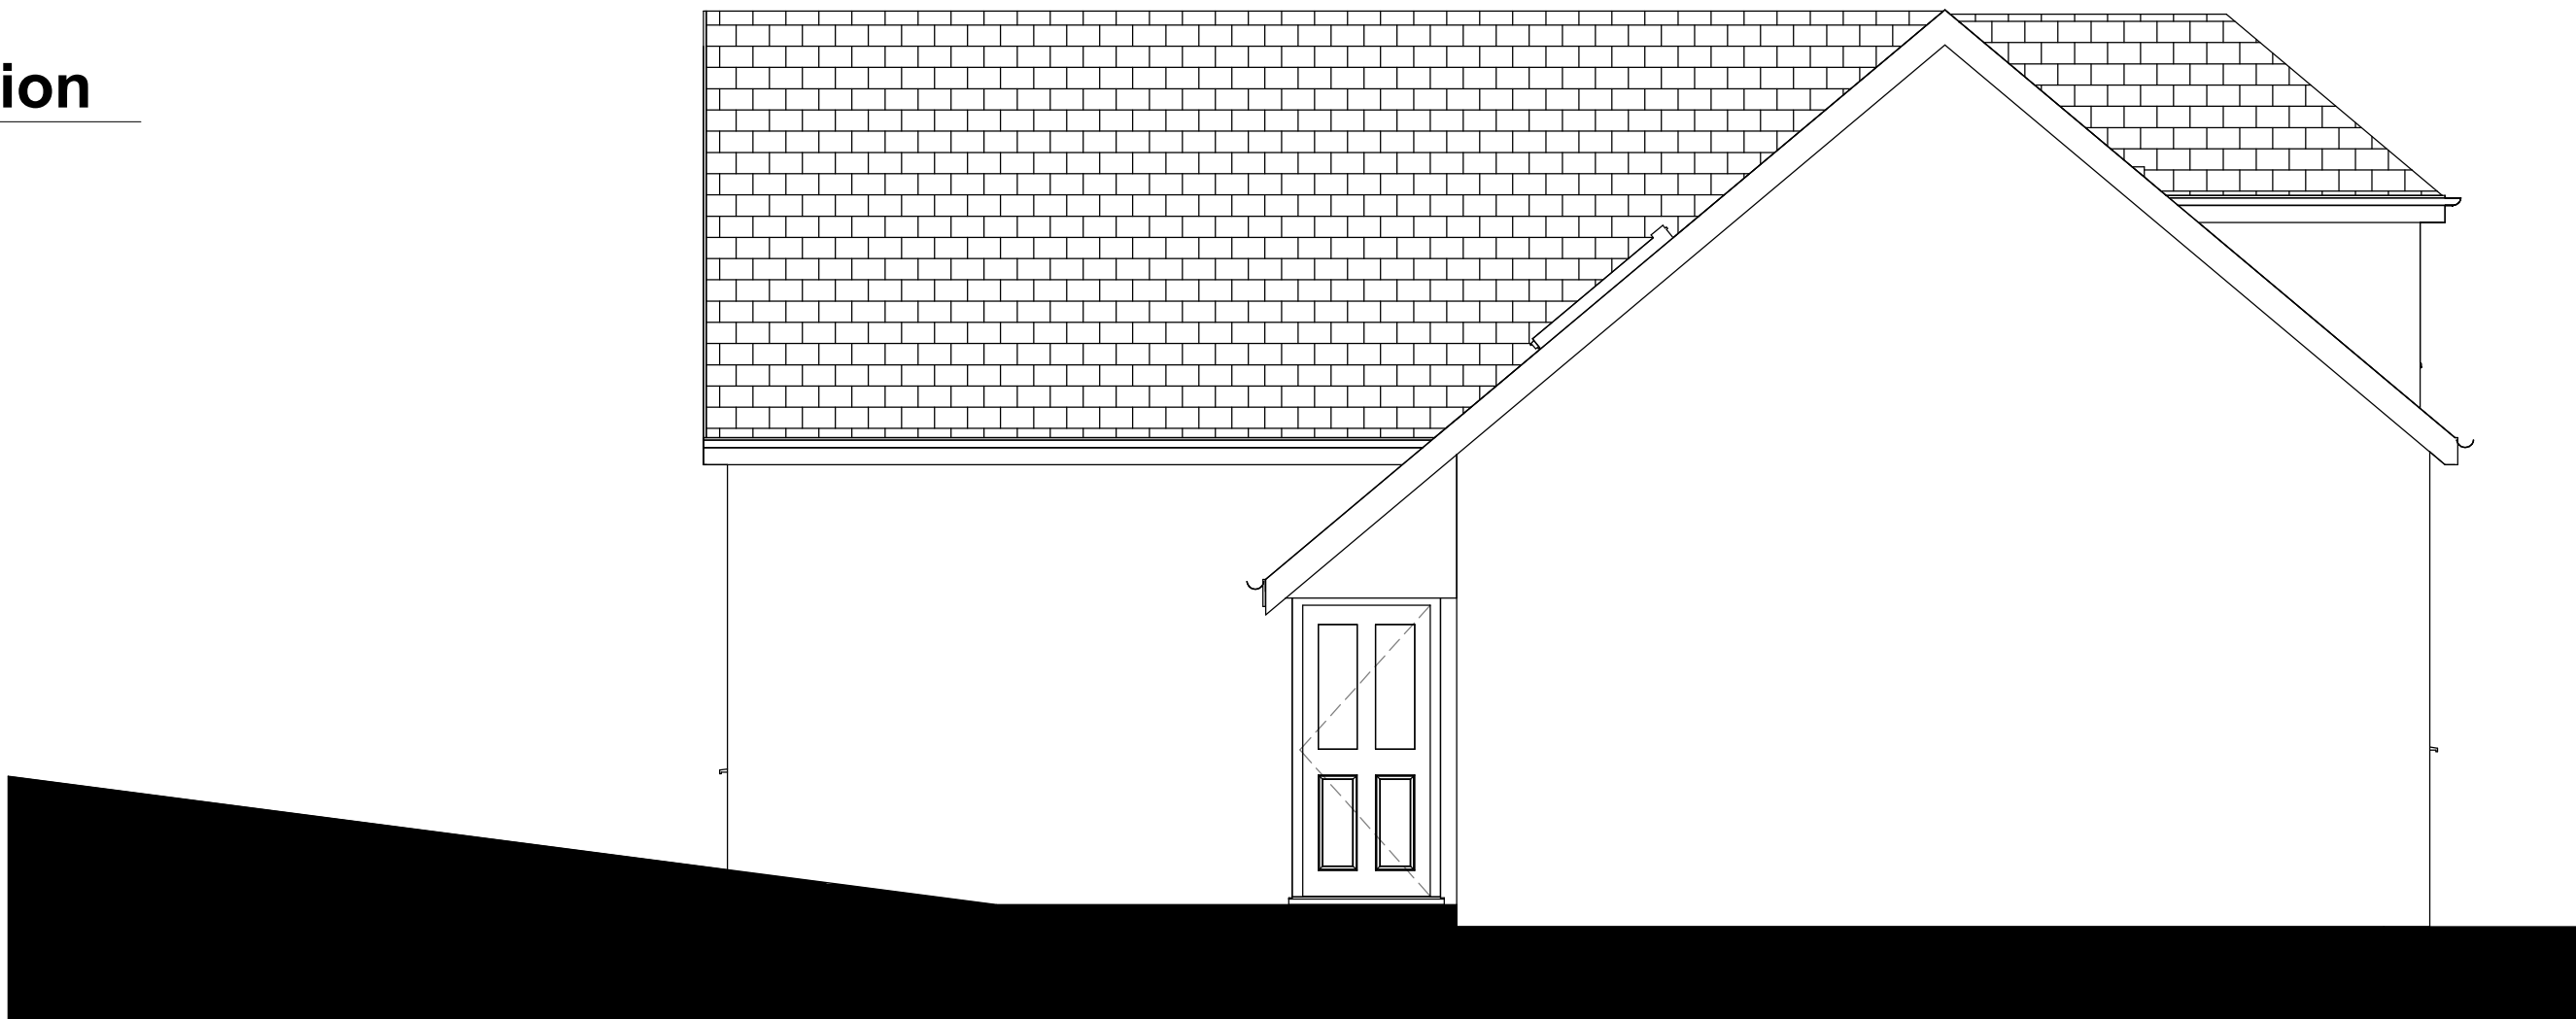

6 North Elevation
1 : 50



5 West Elevation
1 : 50

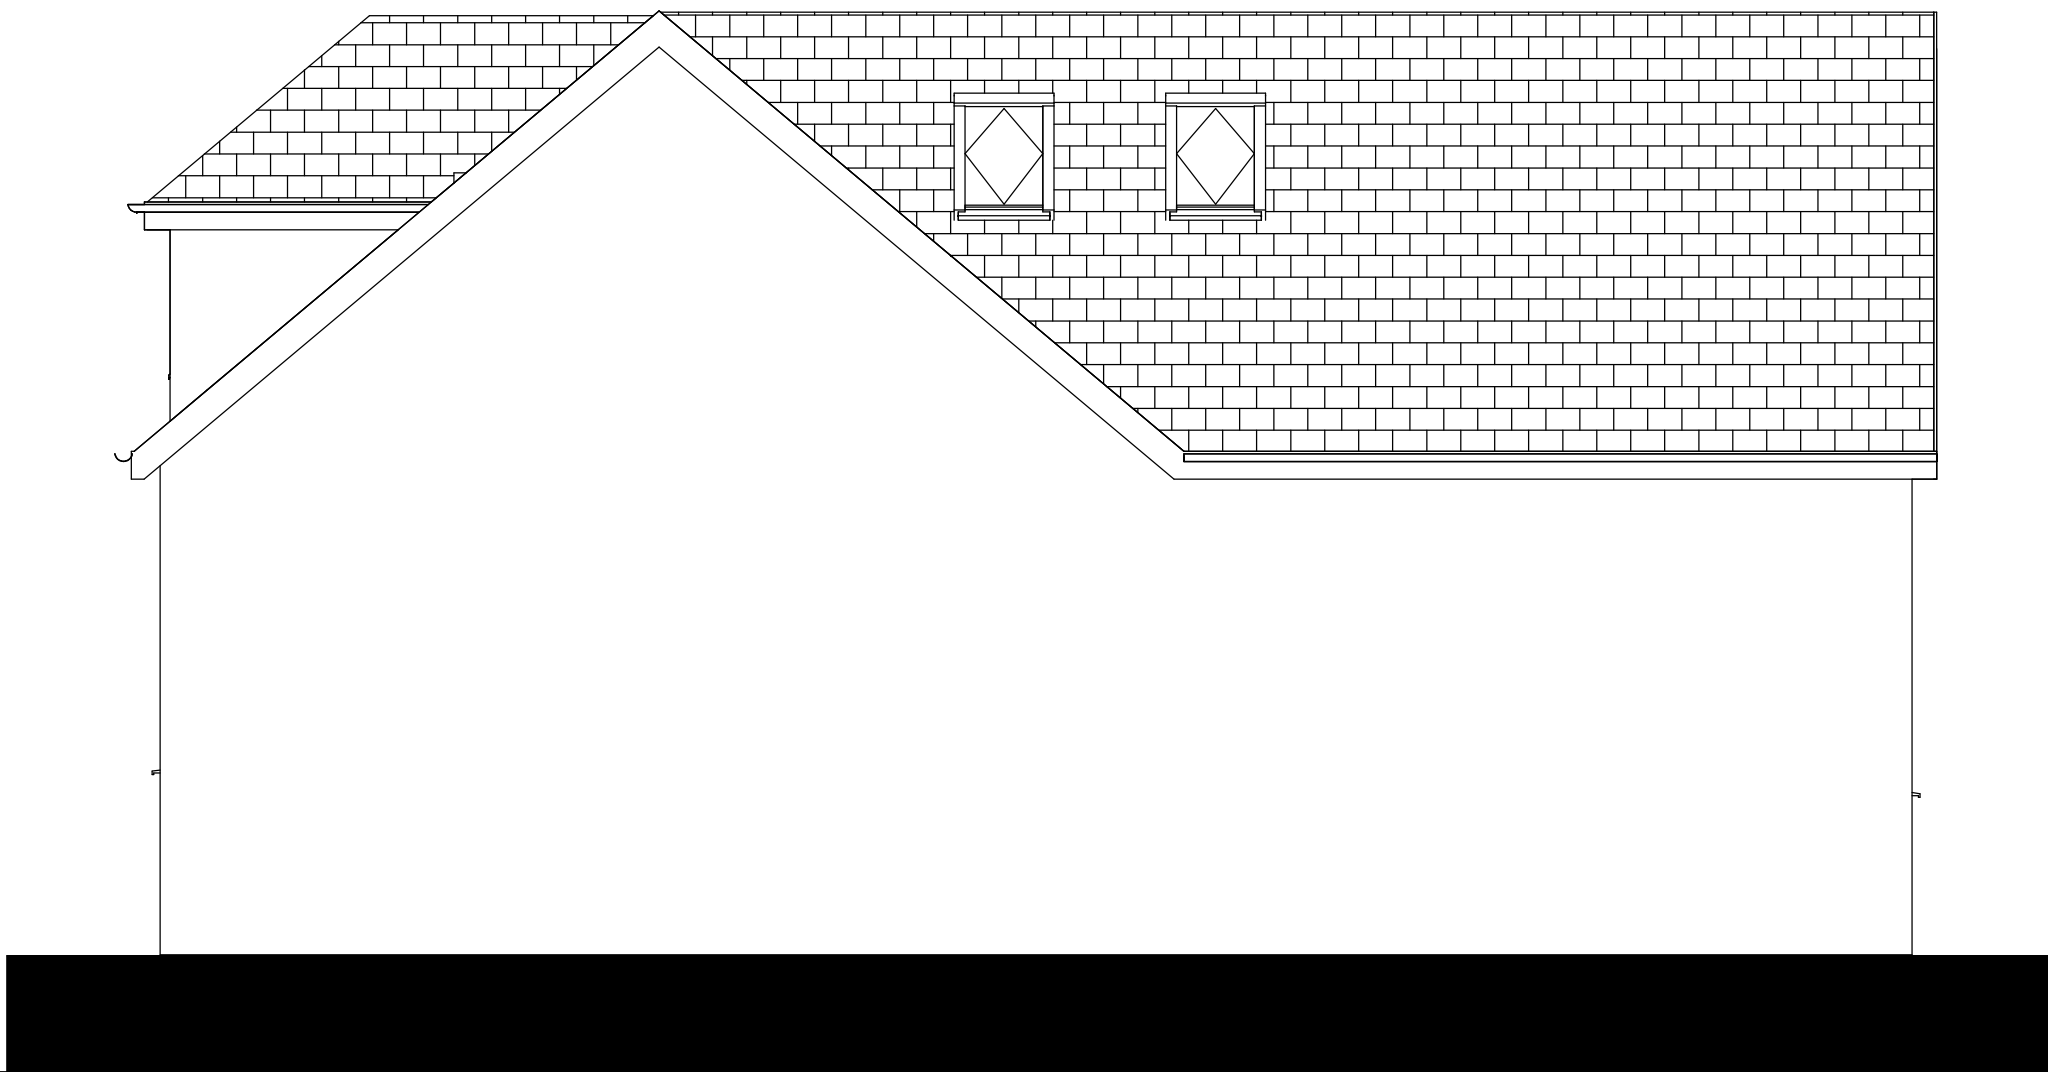

4 South Elevation
1 : 50

Rev	Description	Date

Hadfield Developments	
Tower Street, Barnsley	
Proposed Dormer Bungalow- Illustrative House Type ONLY	
Project number	20-185-
Date	20/06/2020
Drawn by	MC
Checked by	Checker
P03	
Scale	1 : 50



windle cook architects
927 Chesterfield Road, Sheffield S8 0SS
tel: 0114 2359910 e mail: windlecook@gmx.com