


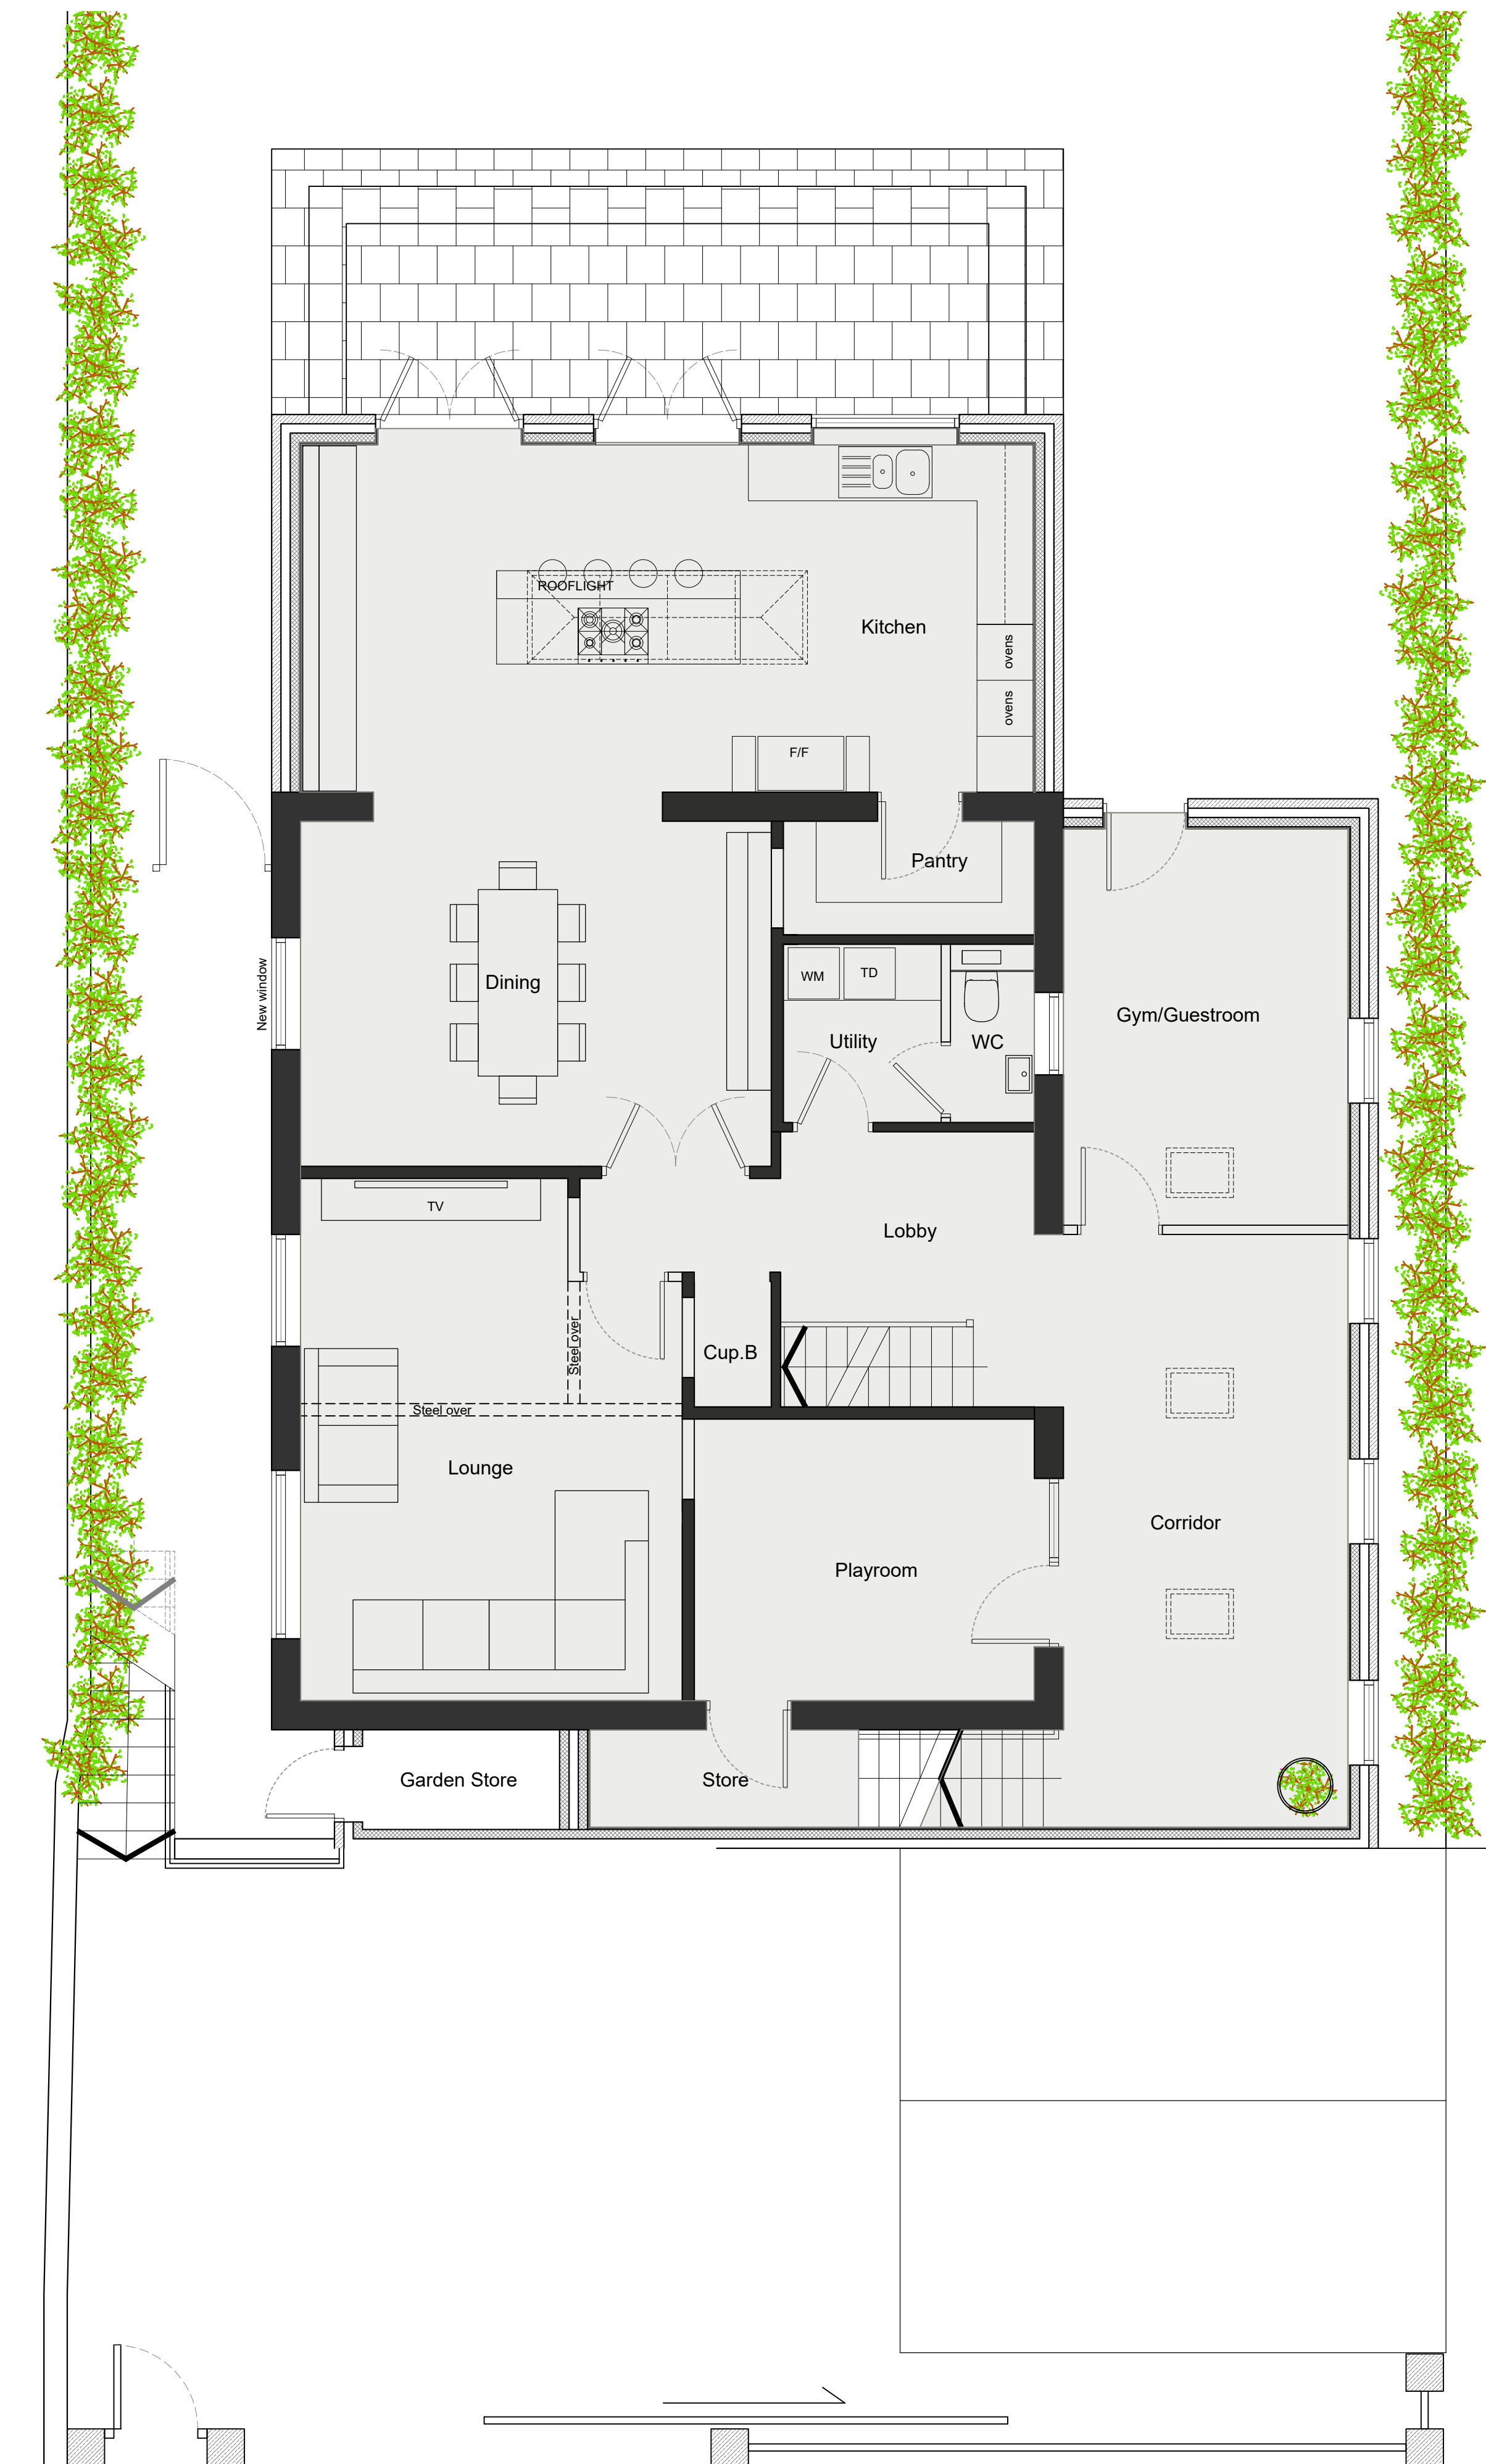

PROPOSED GROUND FLOOR PLAN

SCALE 1:50



PROPOSED LOWER GROUND FLOOR PLAN

SCALE 1:50

Rev.	Amendment	Date
A	Ground & First floor plans amended	05.06.26
B	Plans generally amended to client comments	12.06.26
C	Lower Ground floor plan amended to client comments	16.06.26
D	Side extension amended to client comments, Boundary gates/fence added	01.07.26
E	Workout/Gym renamed	08.07.26

JUST ARCHITECTURE Design & Development to the limits you set. Tel - 07679 288051
--

PROJECT	53 Old Mill Lane Thurgoland, Sheffield S35 7EG
---------	--

DRAWING TITLE	Proposed GA Plans
---------------	----------------------

DRAWING No.	681/02/10	REVISION	E
-------------	-----------	----------	---

SCALE A1 1:50	SCALE A3 1:100	DATE May 2026
------------------	-------------------	------------------

PLANNING