

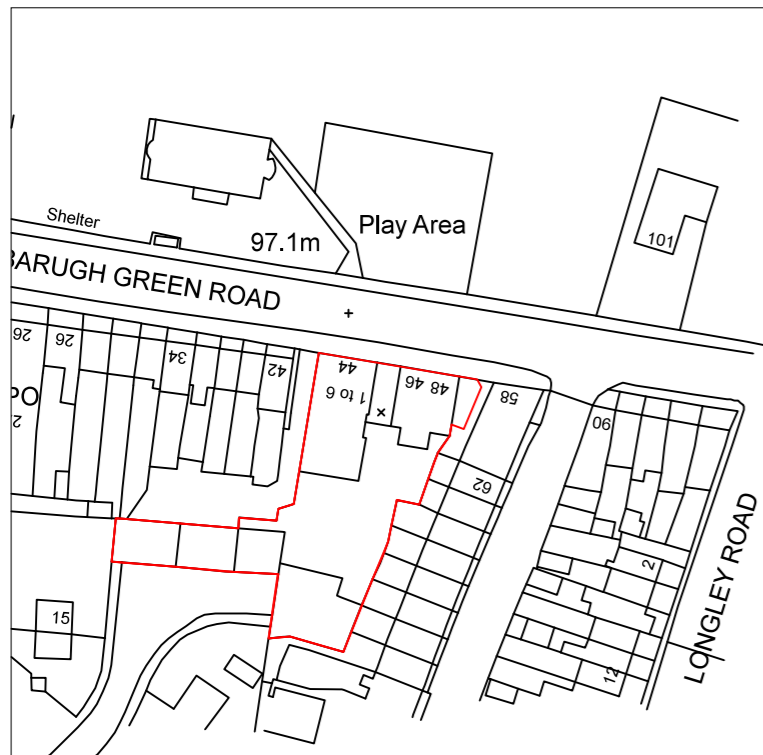


Drawing No.	Rev No.
MPG001 -001	

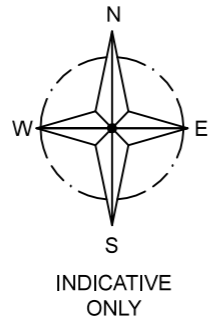

LOCATION PLAN
SCALE 1:1250 AT A3

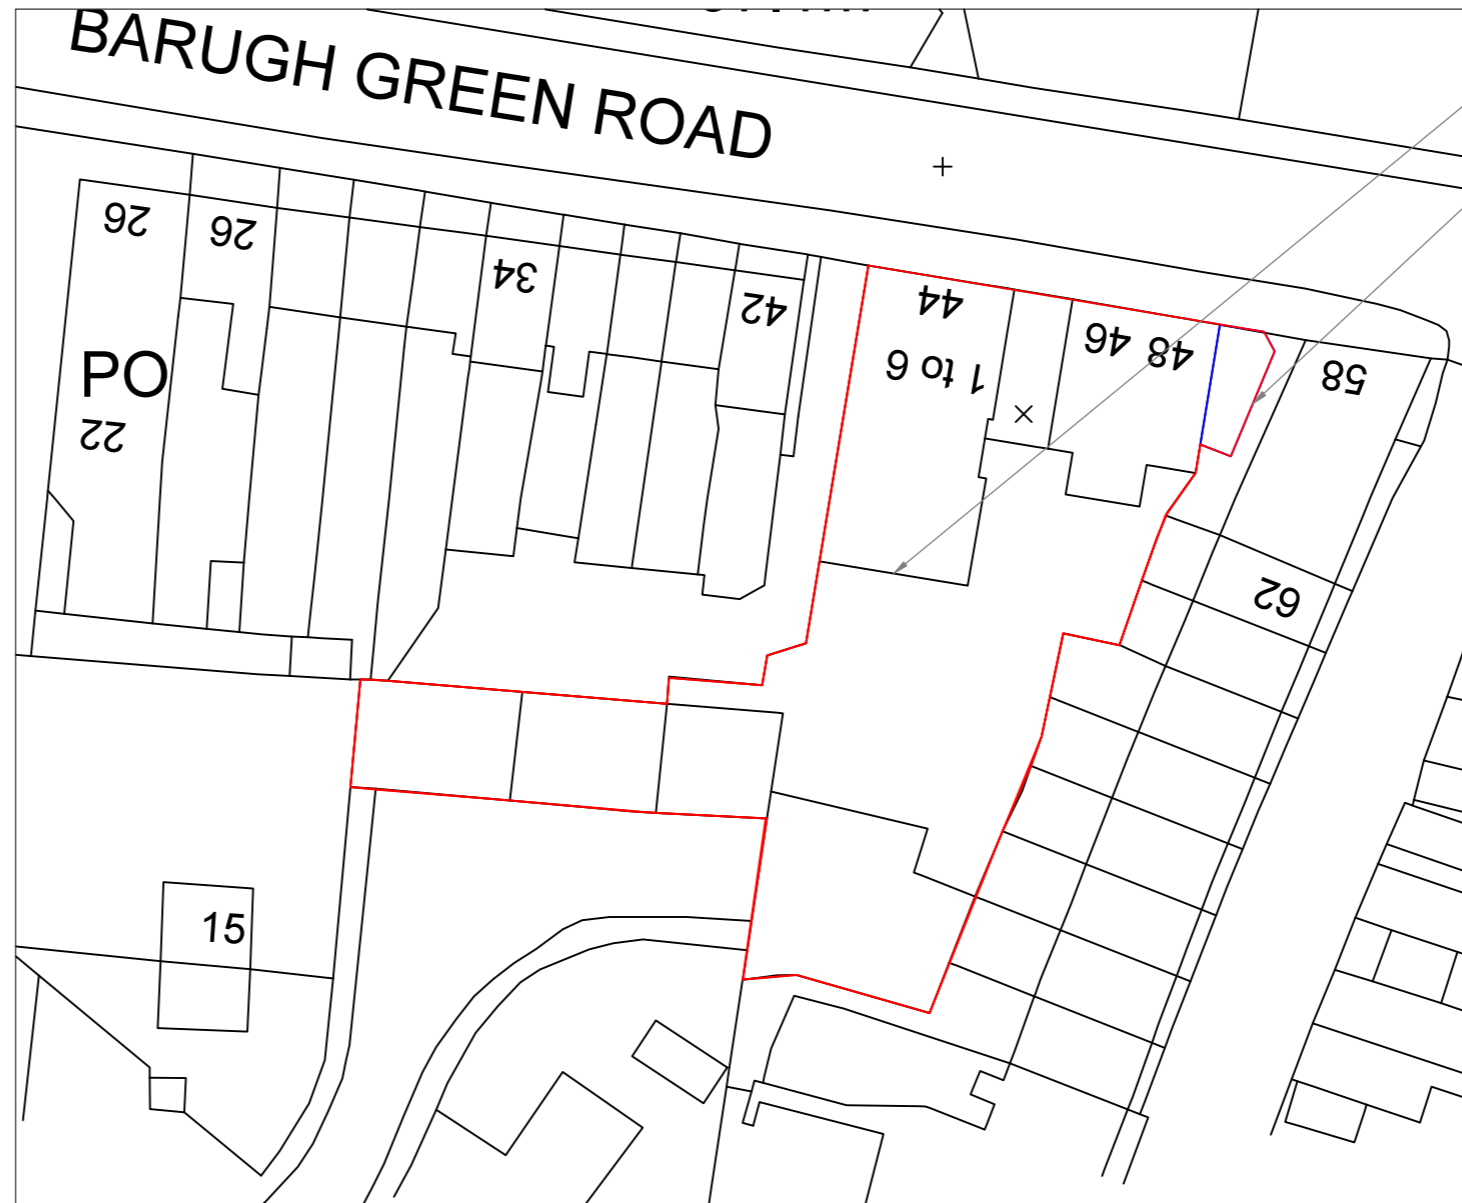

SITE PLAN
SCALE 1:500 AT A3

DO NOT SCALE: Contractor to check all dimensions and report any omissions or errors

NOTES

SITE AREA 1131m²

PROPOSED EXTENSION AREA 24m²

Rev	Description	By	Chk	App	Date
-----	-------------	----	-----	-----	------

JRB DESIGNS Ltd
1 Saville Road
Cudworth
Barnsley
S72 8LT
Tel: 01226 383542
Fax: 01226 380078
Mob: 07970 541192
Email: john@jrbdesigns.co.uk

This drawing is copyright. © jrbdesigns Ltd.

Client **GATES ESTATES**

Drawing Title **SITE PLANS**

Address **48 BARUGH GREEN ROAD
BARUGH GREEN
BARNSELEY
S75 1JT**

Project Title: **PROPOSED SINGLE STOREY
SIDE SHOP EXTENSION**

Purpose of Issue: **PLANNING**

Drawing Status **FIRST ISSUE**

Scale at A3 AS SHOWN	Drawn By JRB	Date 06/12/2018
Checked By	Date 06/12/2018	Approved By Date 06/12/2018

Project No. MPG001	Drawing No. 001	Revision -
------------------------------	---------------------------	----------------------

APPROVAL INFORMATION TENDER CONTRACT CONSTRUCTION