



J1011

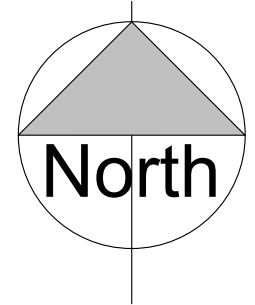

P01 No.	Initial Issue Description	Issued by	Date
		lal	28.09.21

Revision Schedule

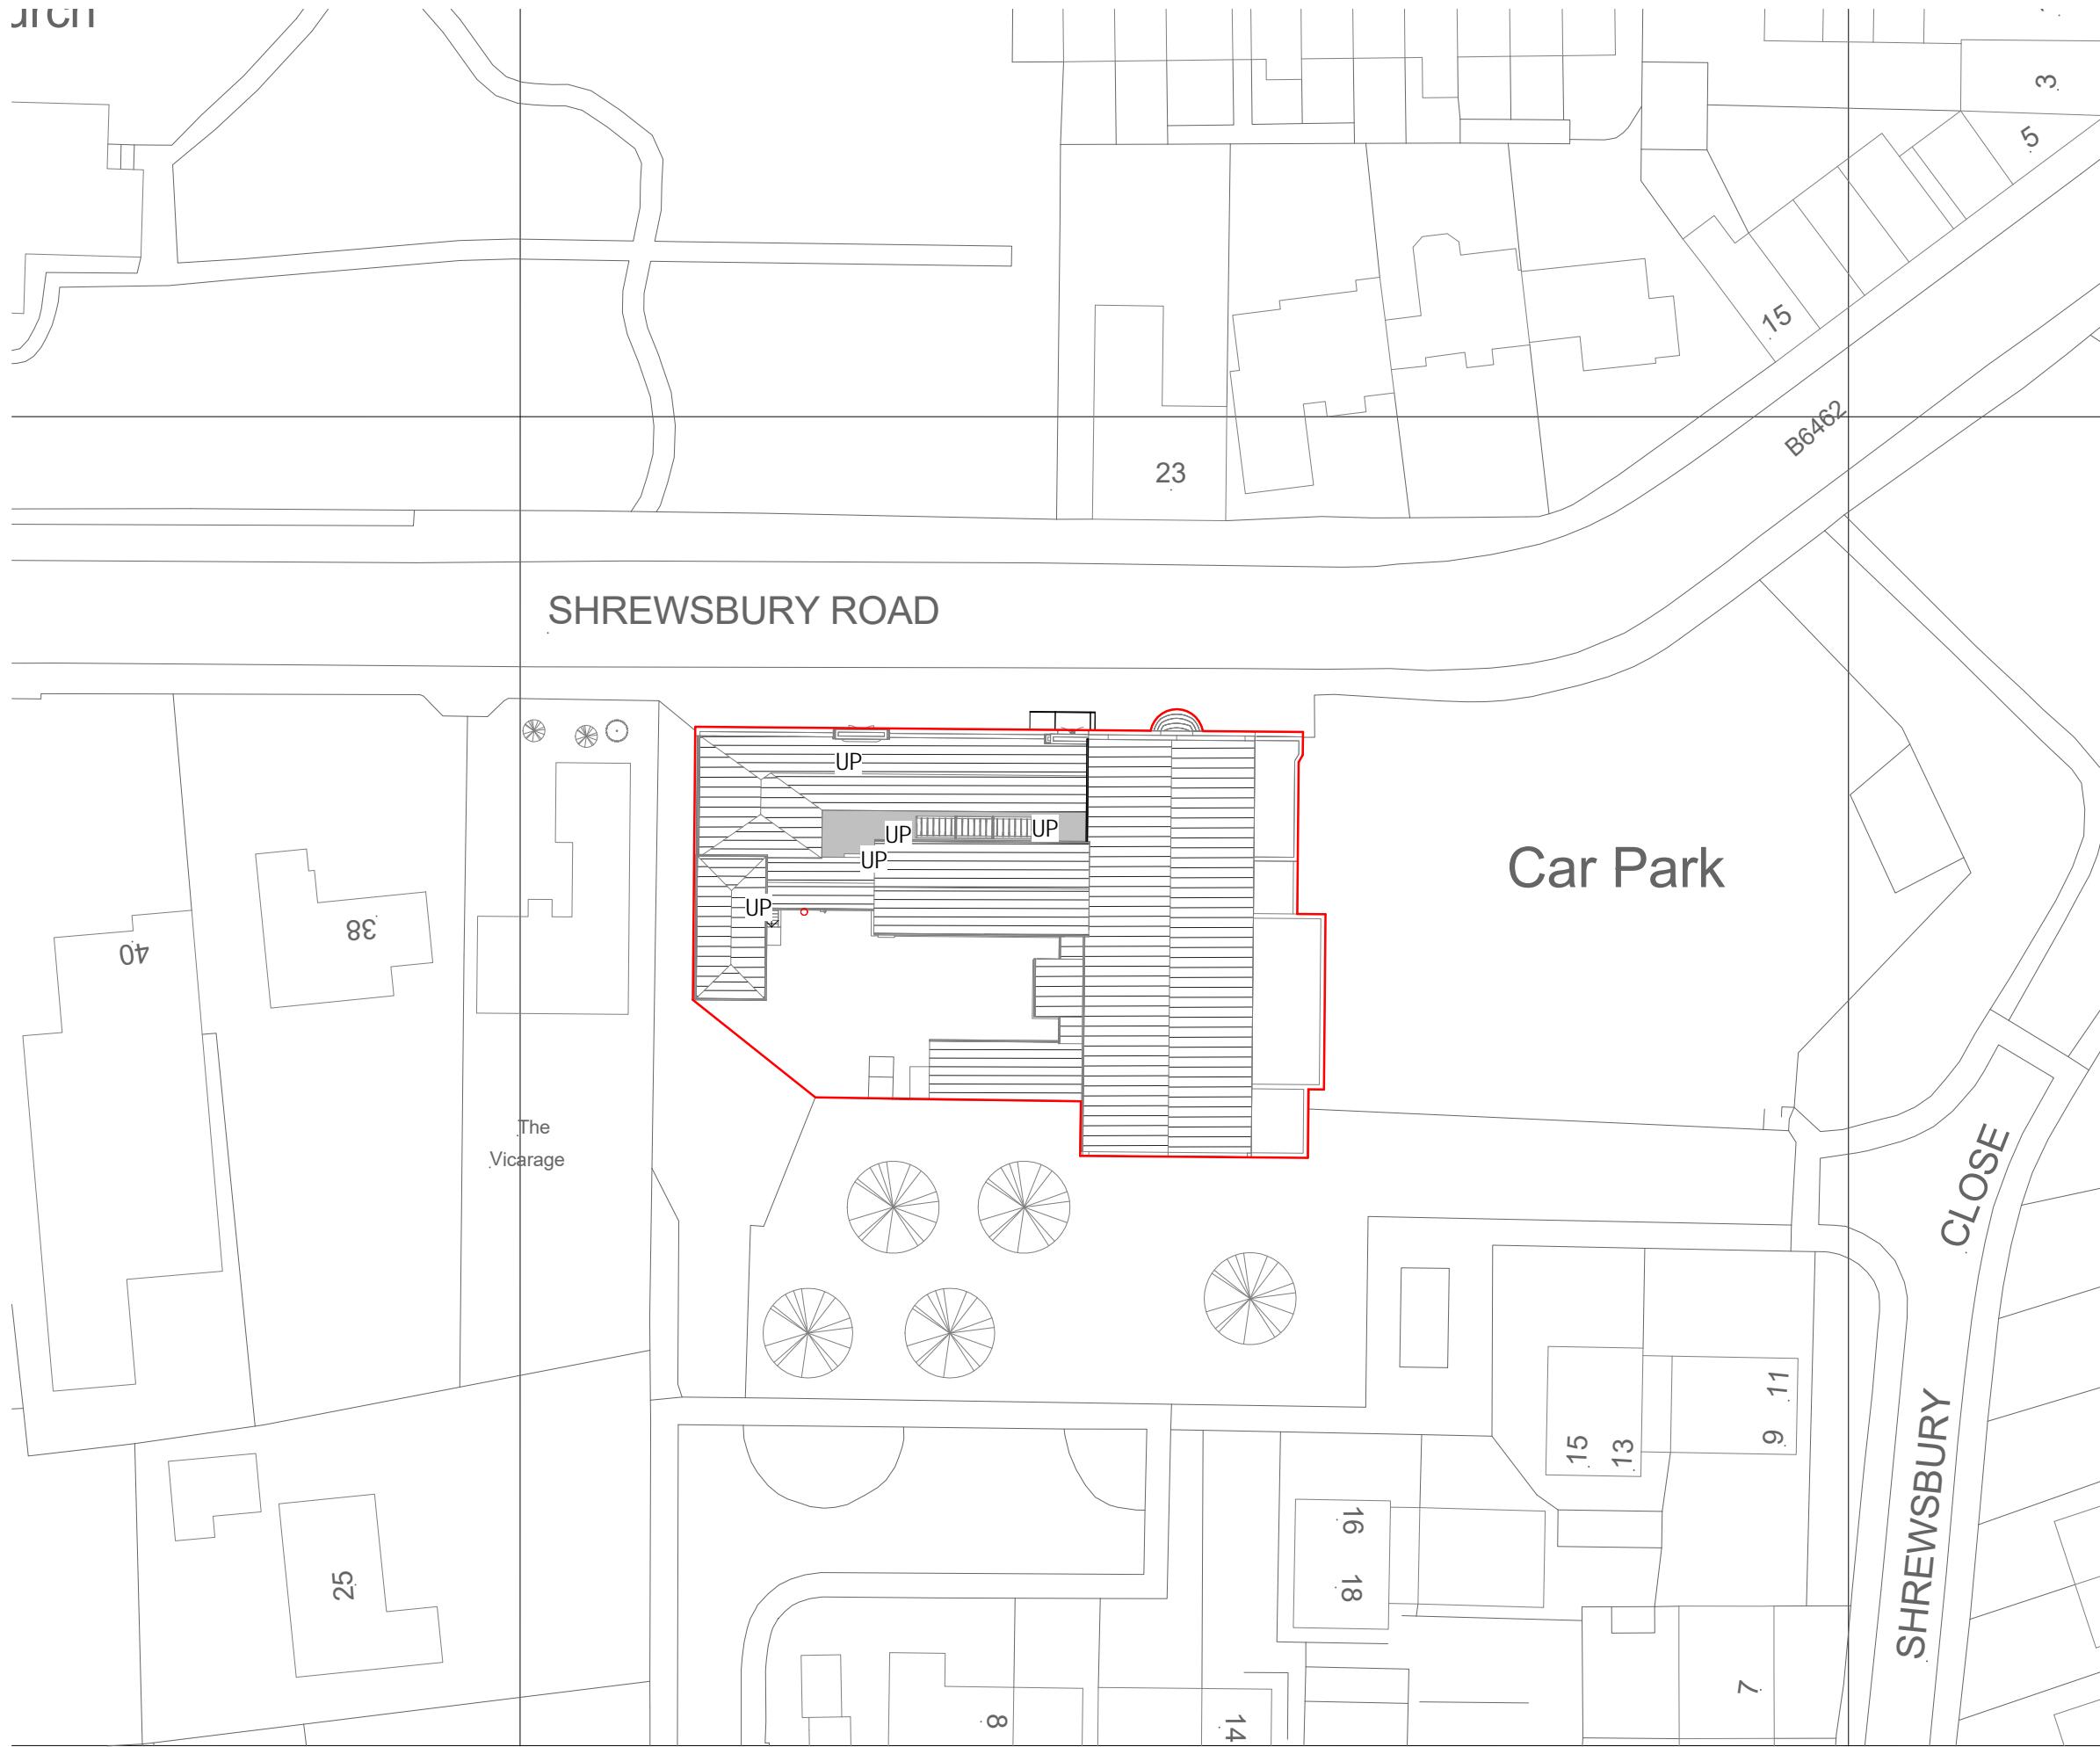

**T.A.D. ARCHITECTS**

T.A.D. Architects  
 Smithy Wood House,  
 Smithy Wood Crescent  
 Sheffield, S8 0NU

Tel: 0114 250 9600  
 Fax: 0114 258 3681  
 Email: enquiries@tadarchitects.co.uk  
 www.tadarchitects.co.uk


**Project:**  
 Penistone Town Hall - Internal  
 Alterations and Refurbishment

**Drawing Title:**  
 Site Plan

Scale (@ A3) 1 : 500	Date: 08/16/21	Drawn by: lal	Checked by: -
-------------------------	-------------------	------------------	------------------

Suitability Project Status	Revision P01
-------------------------------	-----------------

Drawing Number							
Project	Orig	Vol.	Level	Type	Role	Class	Number
2064-TAD-XX-ZZ-DR-A-EX-0006							

 

08/12/2021 14:16:09