


PROPOSED SITE PLAN

SCALE: 1:500 on A4


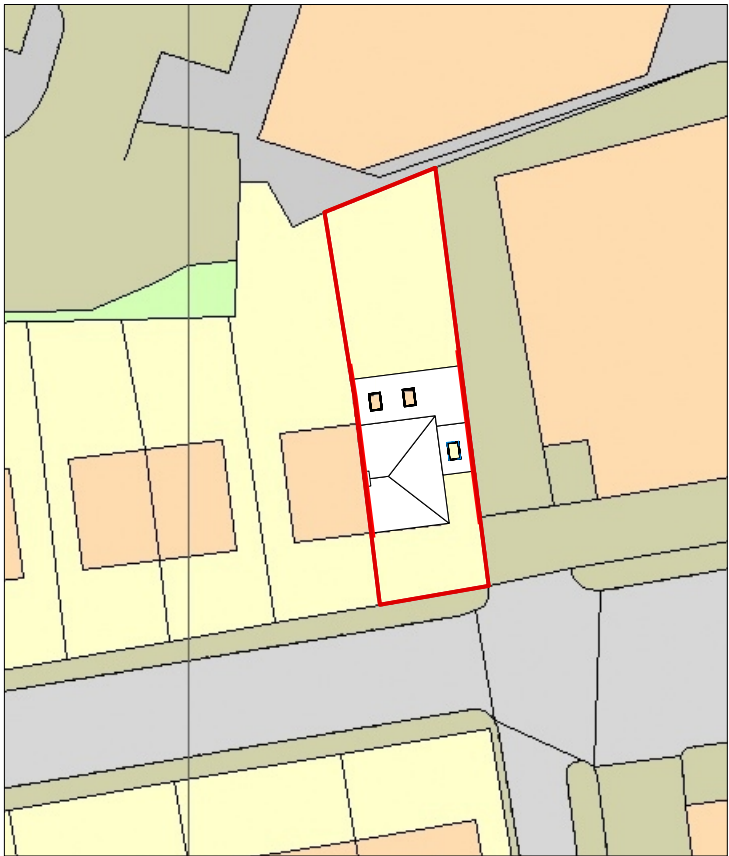


SITE LOCATION PLAN

AREA 2 HA

SCALE: 1:1250 on A4

CENTRE COORDINATES: 424513 , 403227

 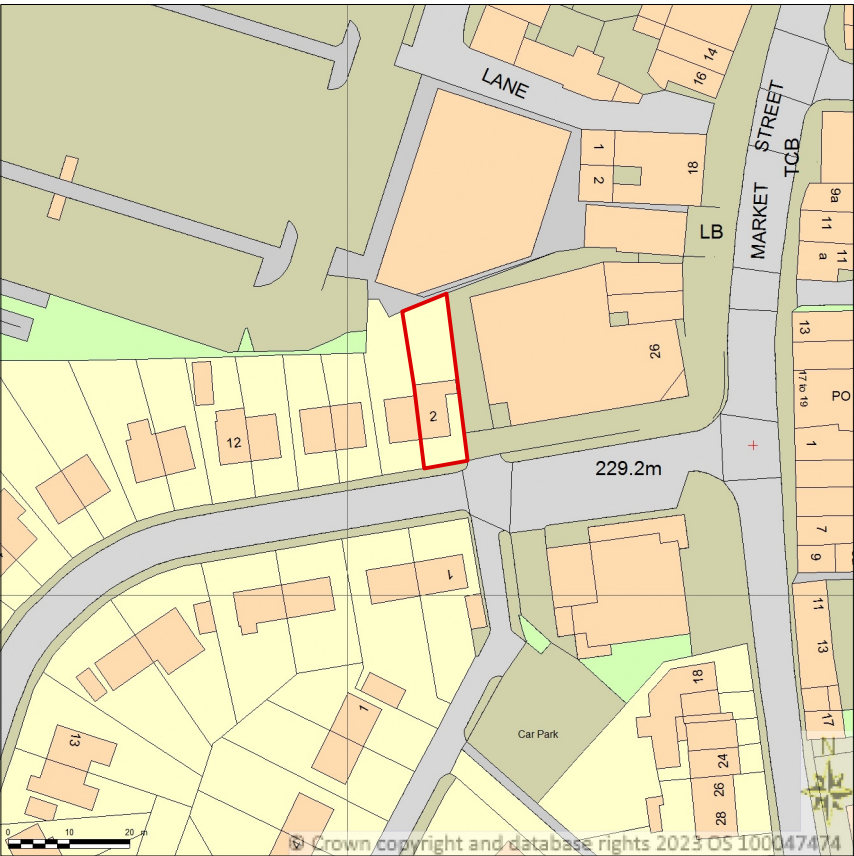

DO NOT SCALE FROM DRAWINGS.

Project:
Single storey rear and
side extension

Drawing:
Site Location Plan



Client:
Mr and Mrs Ainsworth

Address:
2 Park Avenue,
Penistone,
Sheffield, S36 6DN

Scale: 1:50 @ A3
Date: 25/10/2023
Dwg No: 2301-LEA-ZZ-DR-A-00001
Rev: