


PROPOSED SIDE ELEVATION  
SCALE 1:100

PROPOSED FRONT ELEVATION  
SCALE 1:100

PROPOSED SIDE ELEVATION  
SCALE 1:100

PROPOSED REAR ELEVATION  
SCALE 1:100

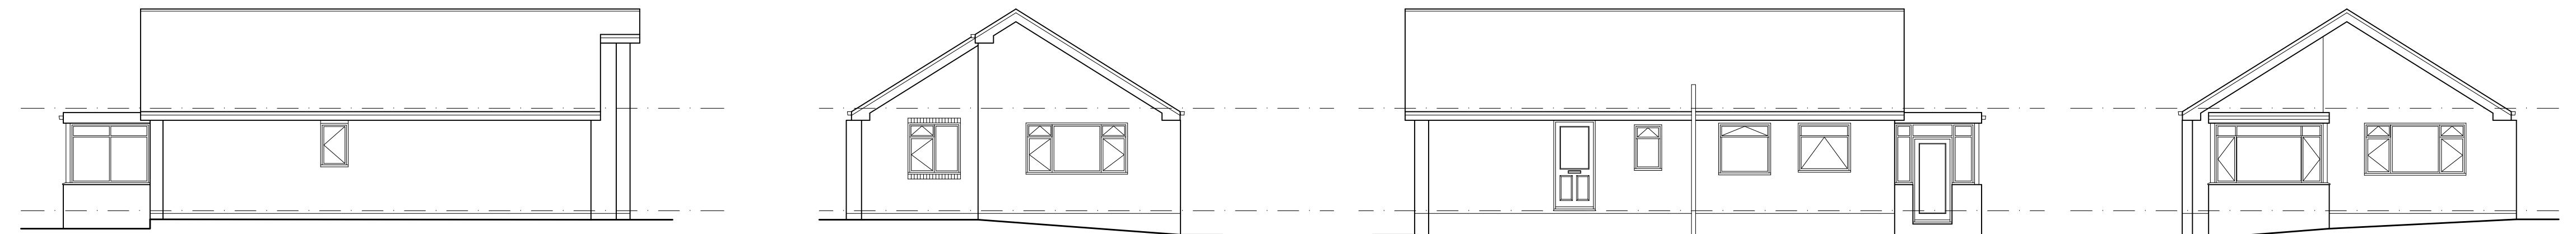

EXISTING SIDE ELEVATION  
SCALE 1:100


EXISTING FRONT ELEVATION  
SCALE 1:100

EXISTING SIDE ELEVATION  
SCALE 1:100


EXISTING REAR ELEVATION  
SCALE 1:100



LOCATION PLAN  
SCALE 1:1250

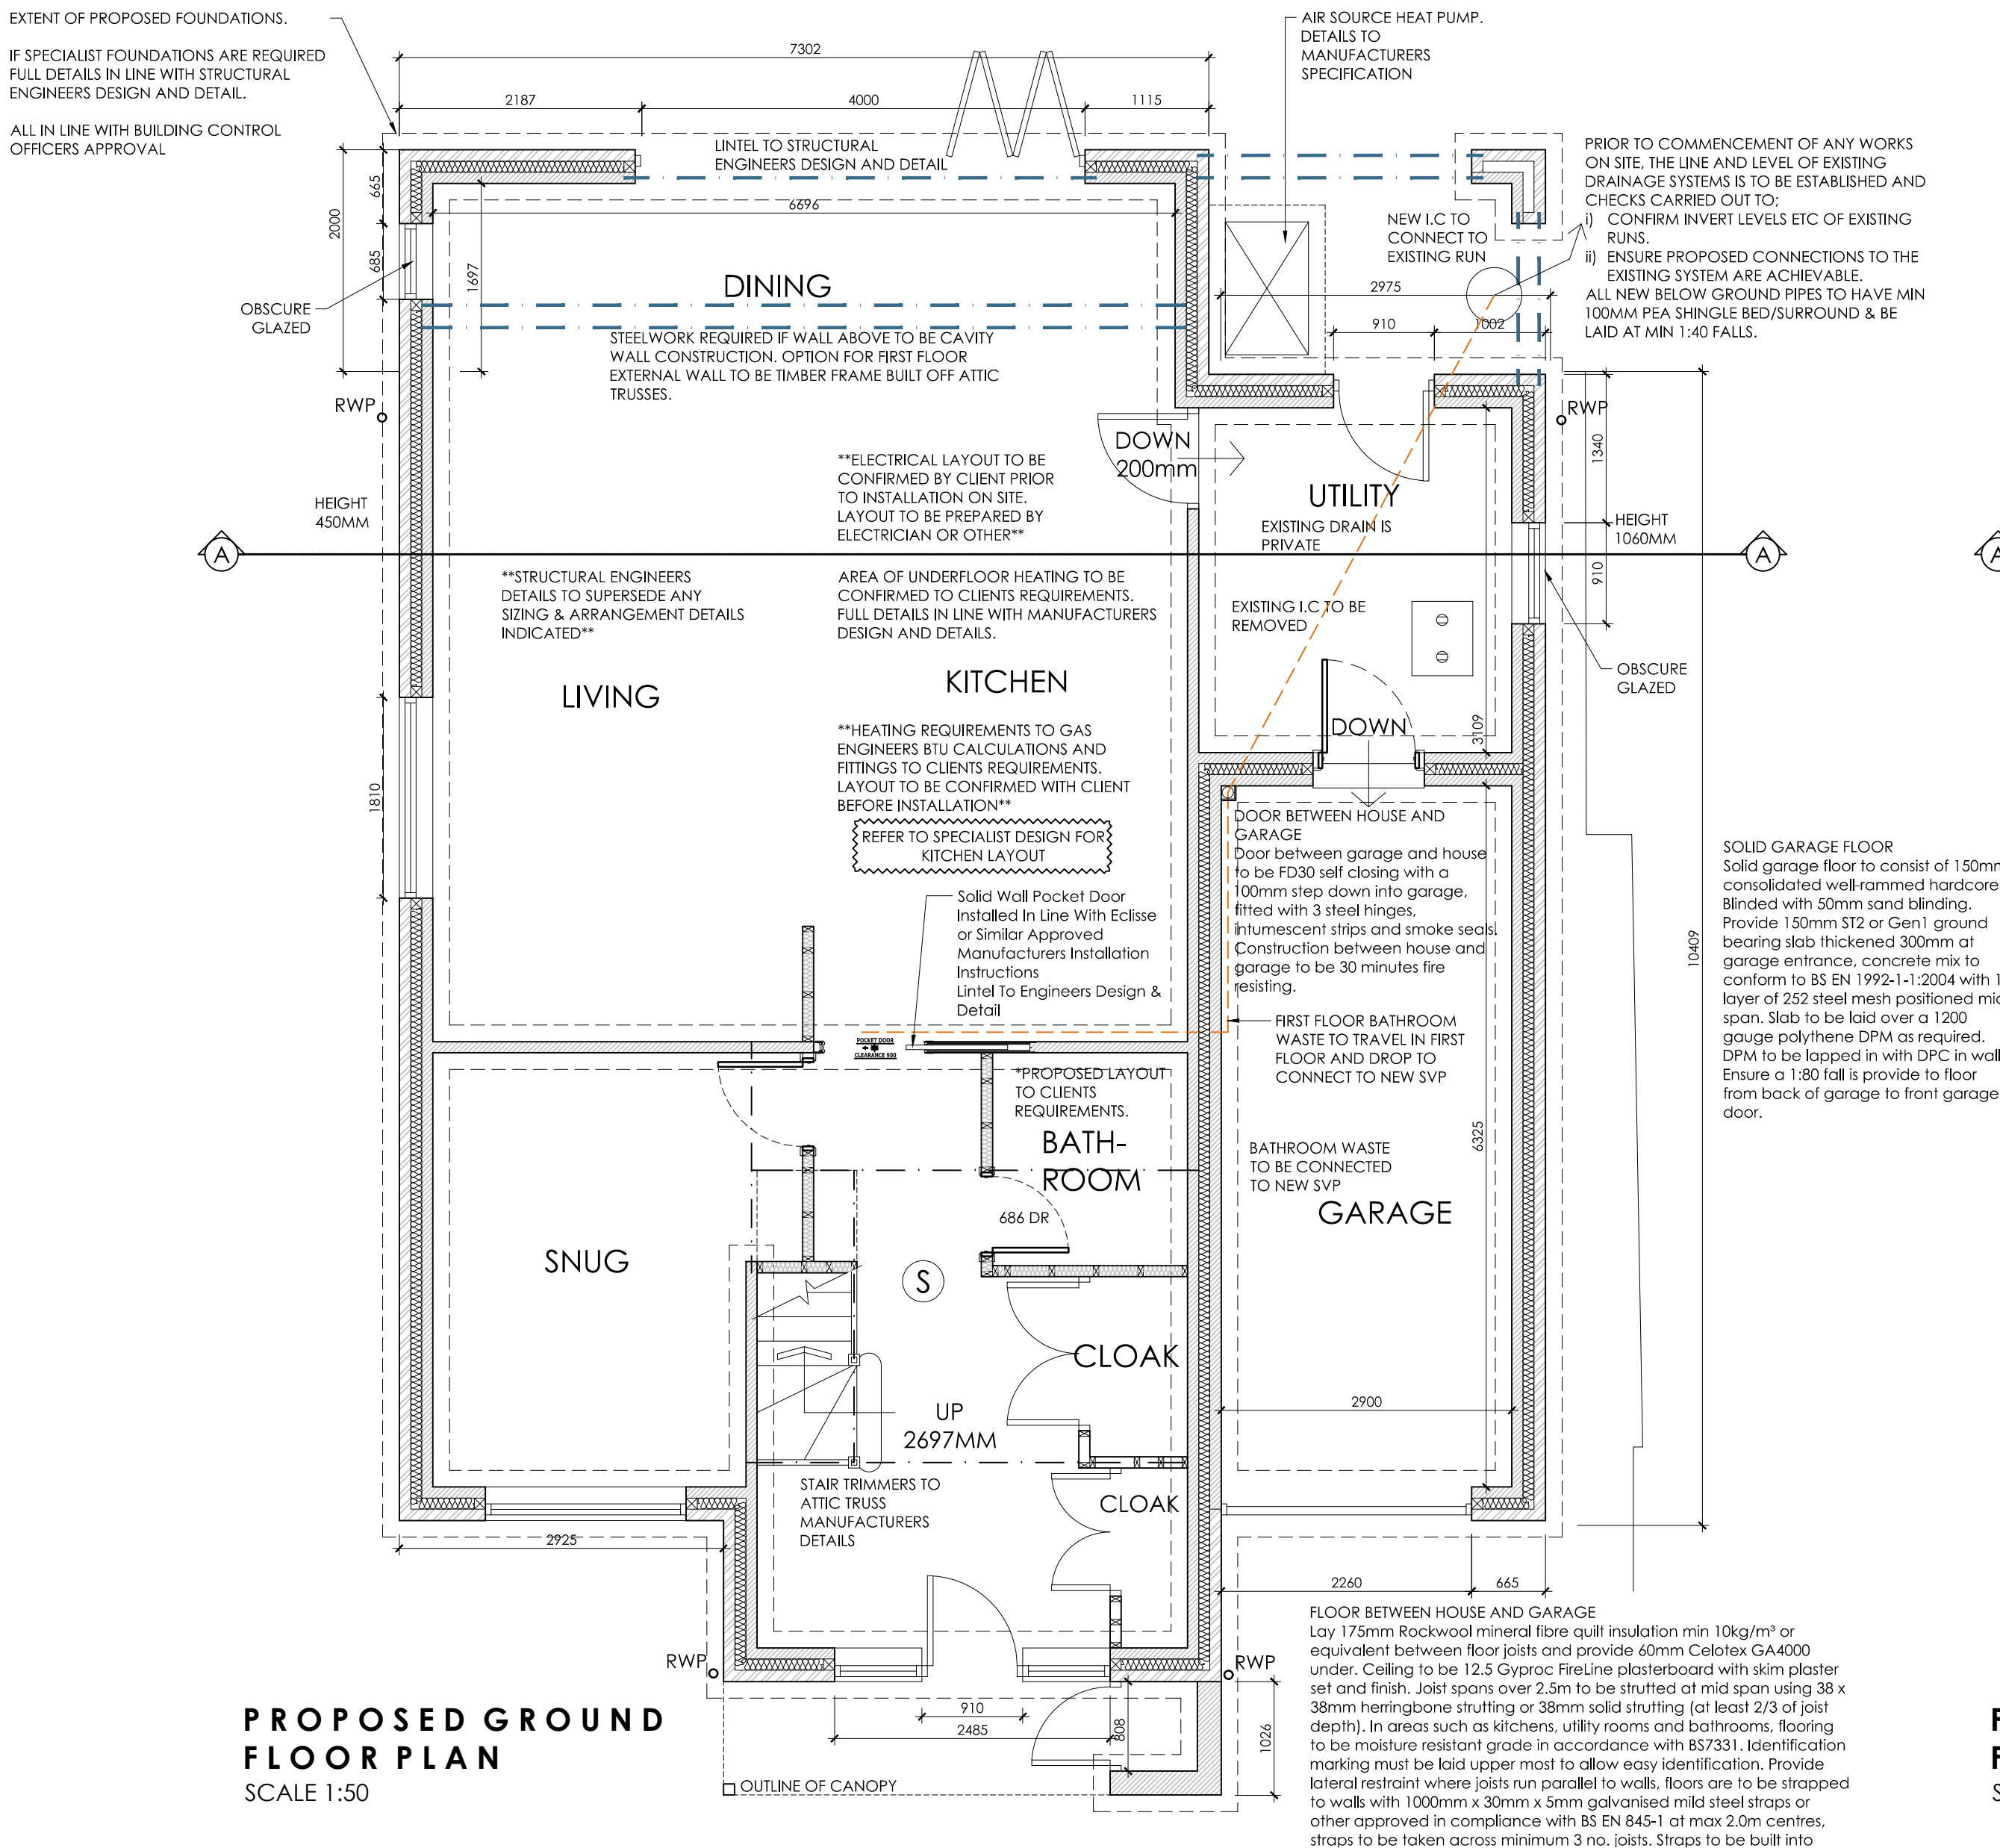

PROPOSED GROUND FLOOR PLAN  
SCALE 1:50

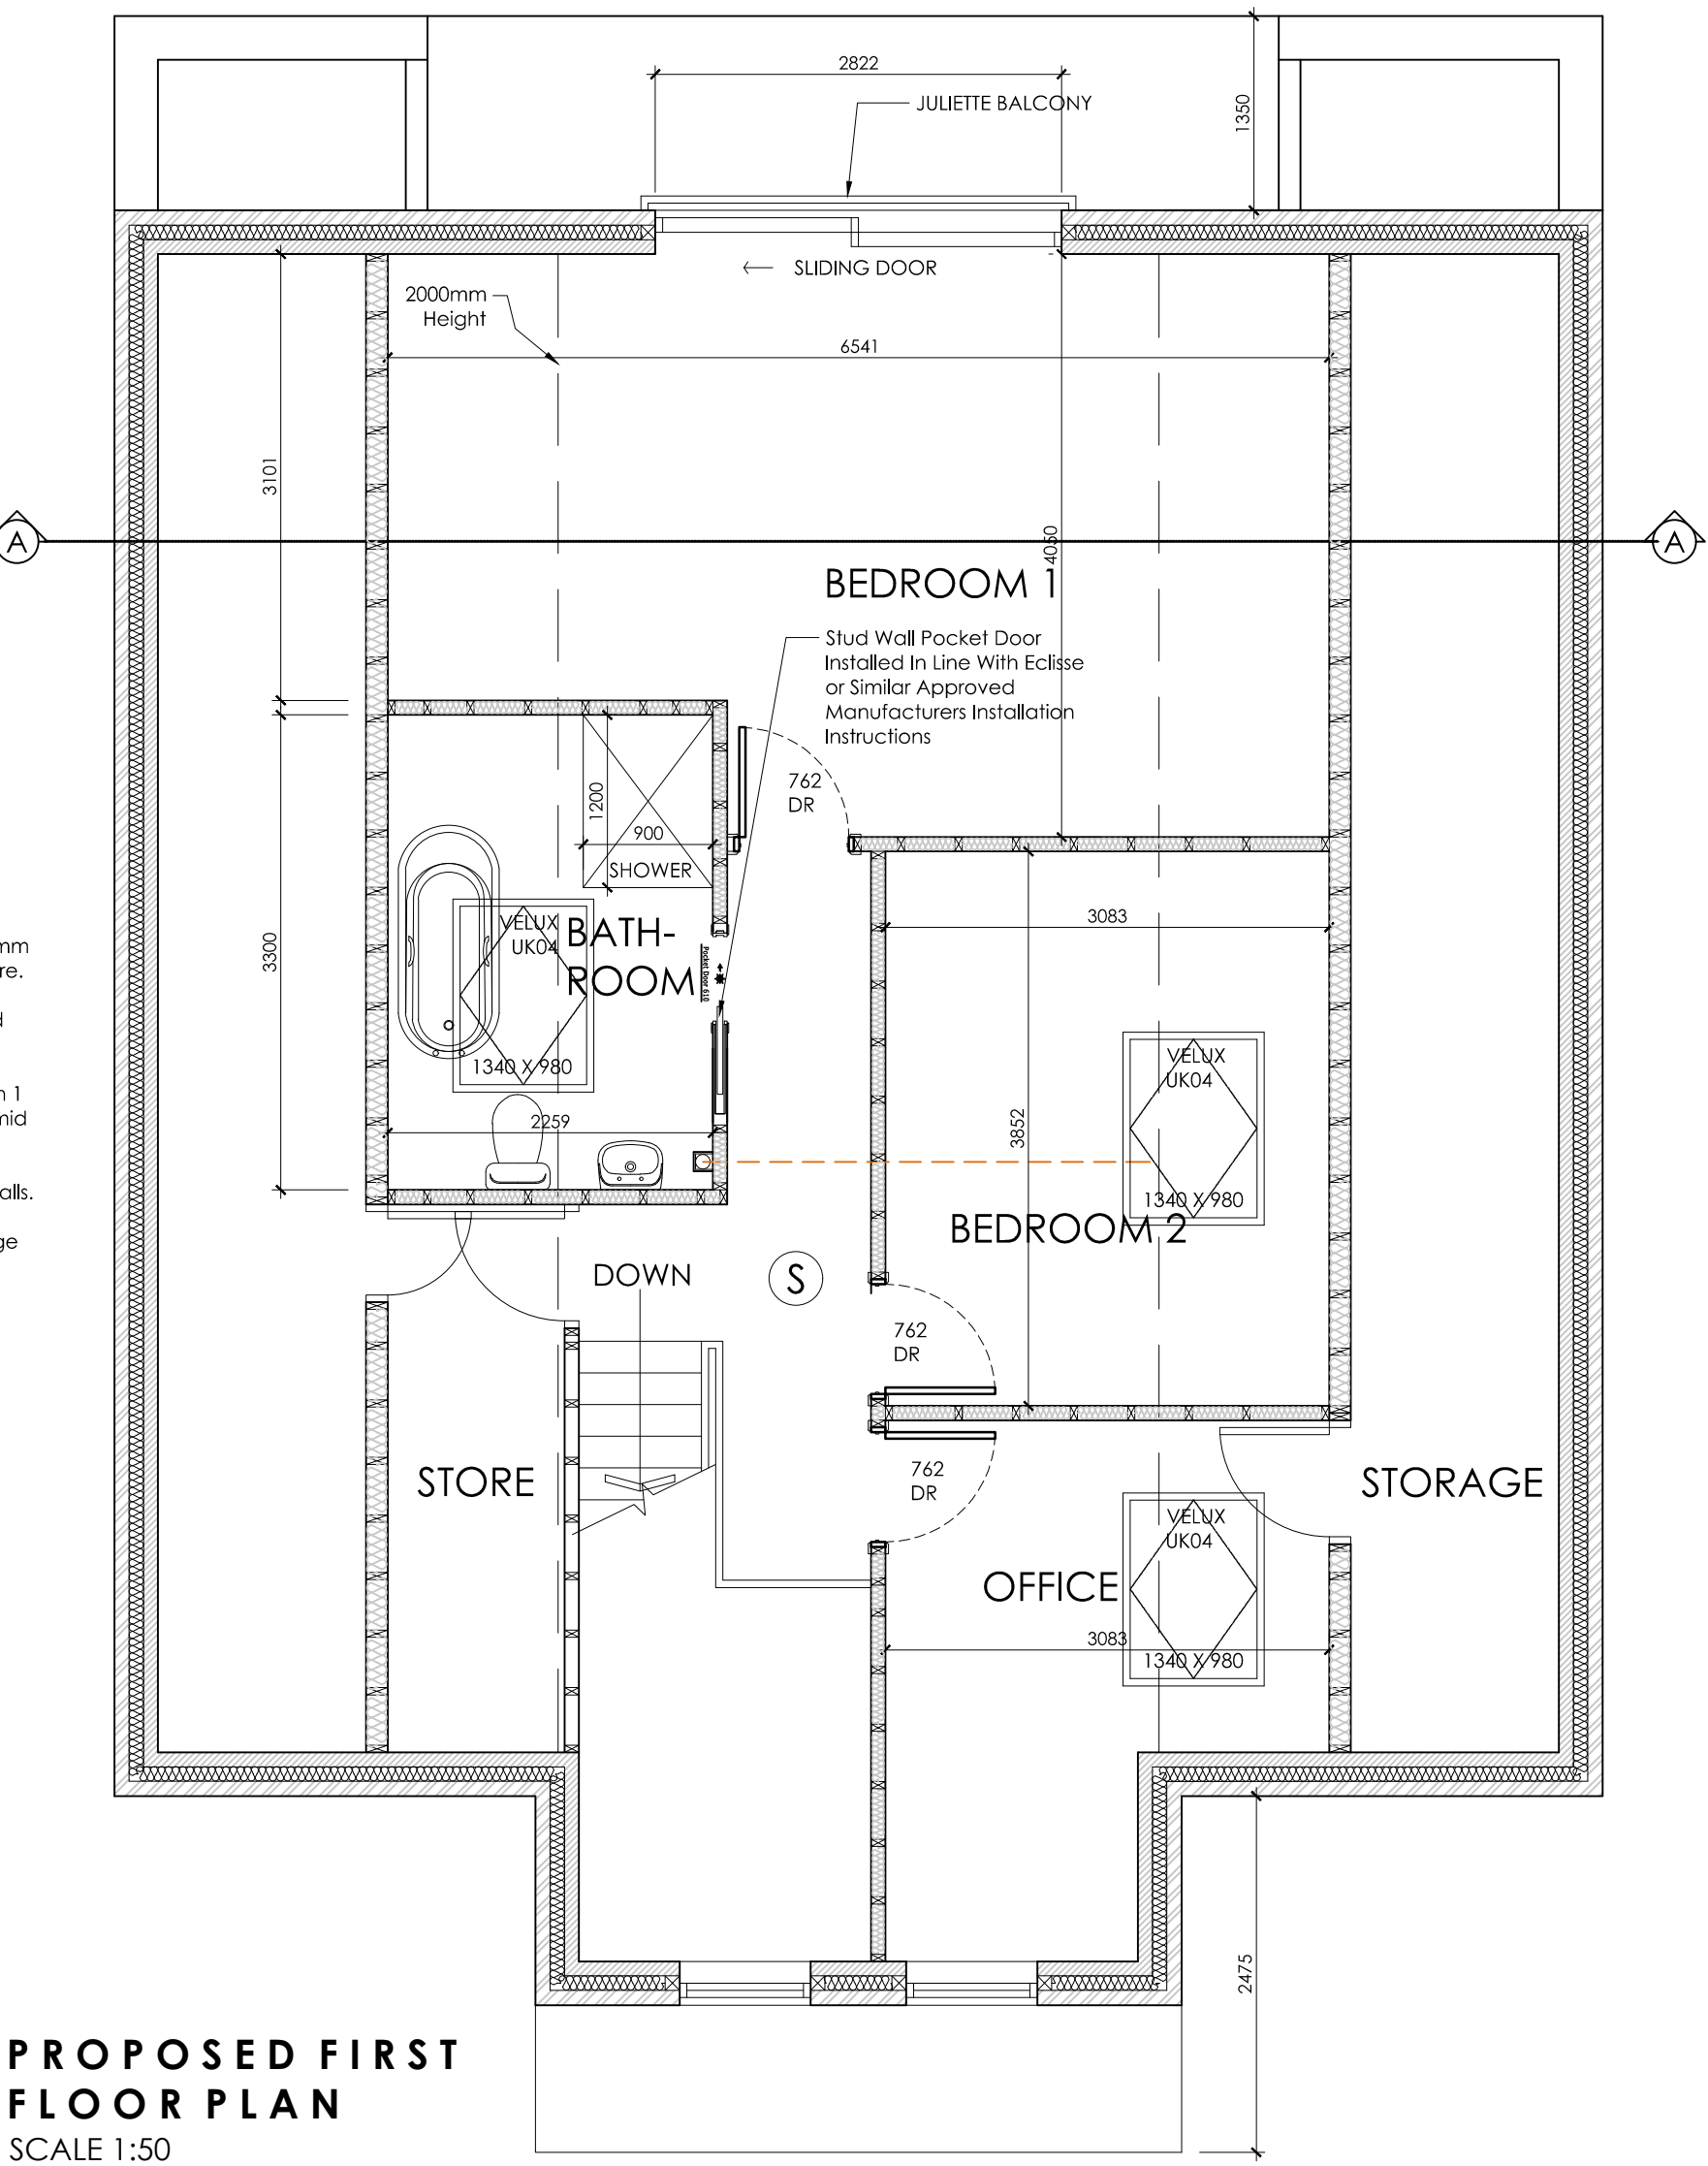

PROPOSED FIRST FLOOR PLAN  
SCALE 1:50



BLOCK PLAN  
SCALE 1:500



OFFICE ONE,  
34 VICTORIA ROAD,  
BARNSELY,  
S70 2BU  
Phone: 01226 208482  
Email: info@whiteaguspартnership.co.uk  
Web: www.whiteaguspартnership.co.uk

ARCHITECTURAL SERVICES			Client.		
Project.			MR P. LANE		
PROPOSED DWELLING AT 23 CONE LANE SILKSTONE COMMON, S75 4PU			Date.		
Drawing Title.			AUGUST 2021		Scale.
PLANS AND ELEVATIONS			Ref.		Dwg. No.
Date			21-066		07
Suffix			Description		Rev.