


South Elevation

Matching stonework with a new window/opening

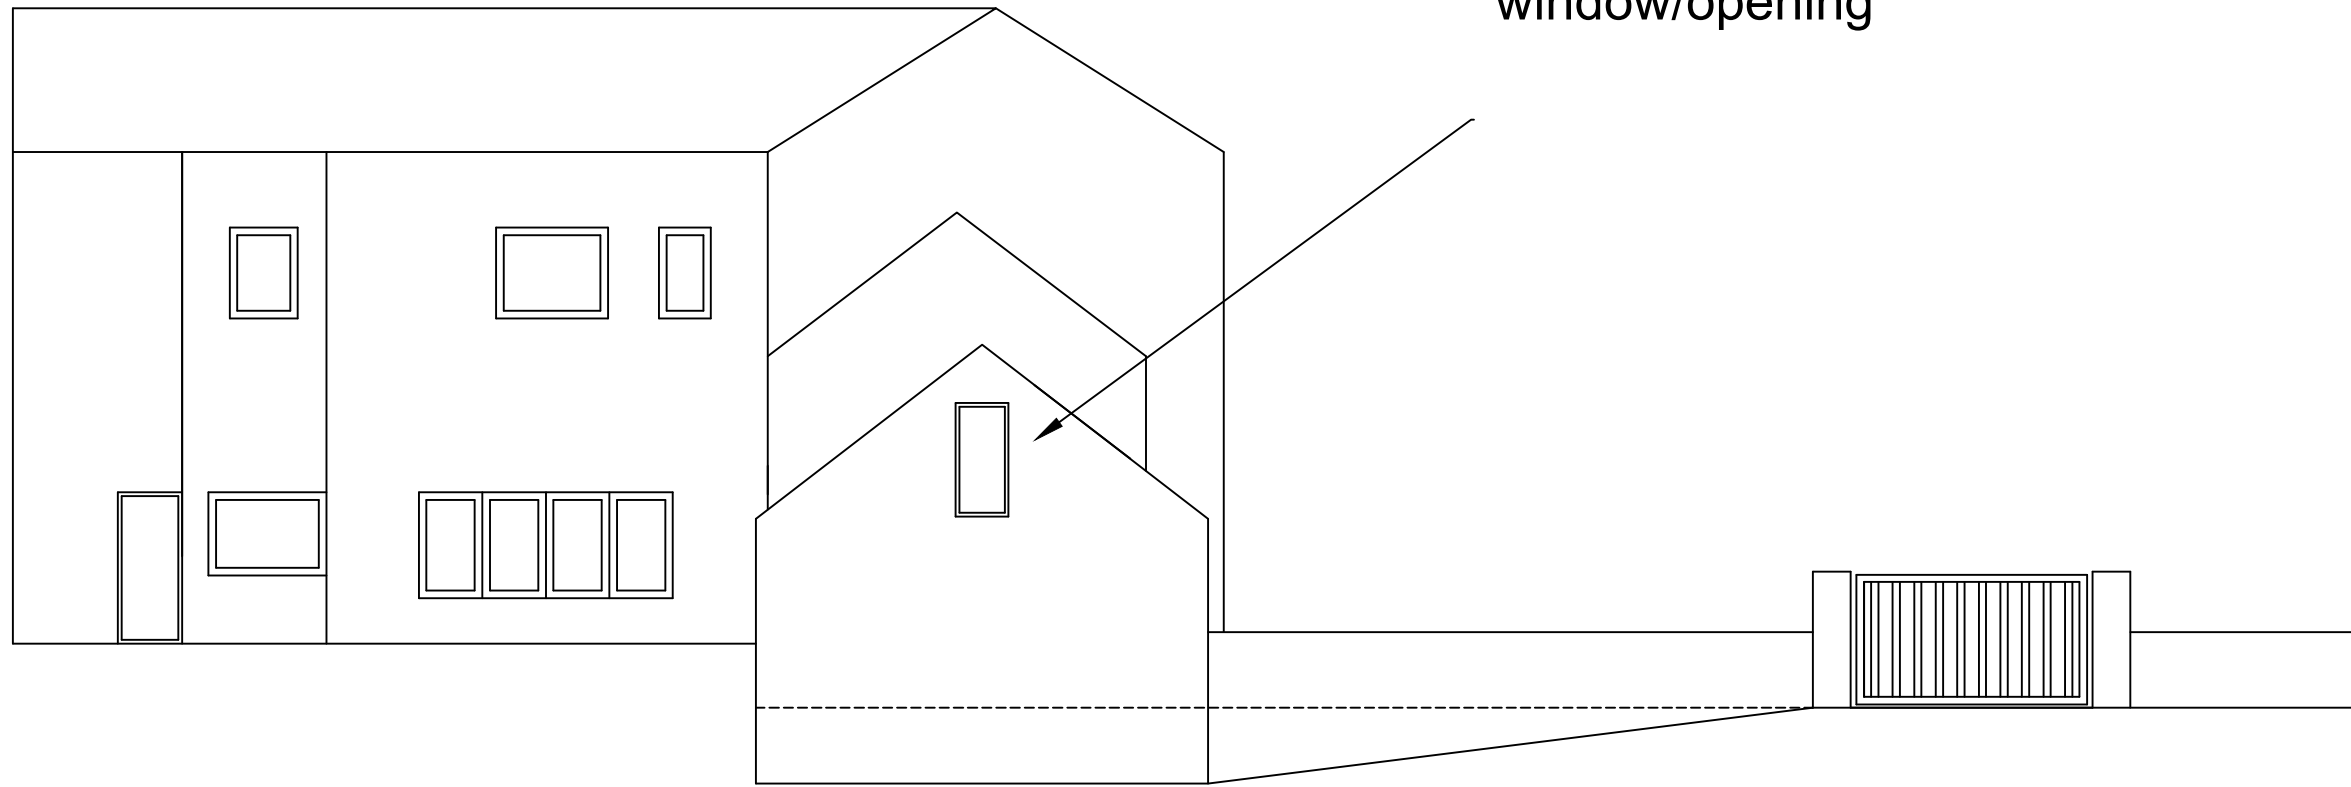

----- (dotted line) demonstrates proposed reduced slab level to garage

New walling for the perimeter of the driveway with and electronically controlled gate

Scale;
1:100 @ A3

Title;
Proposed Elevations 2

Drawing No.;
PE2004

Client;

Drawn by; RP
Date; 20/01/2021

