





FRONT ELEVATION

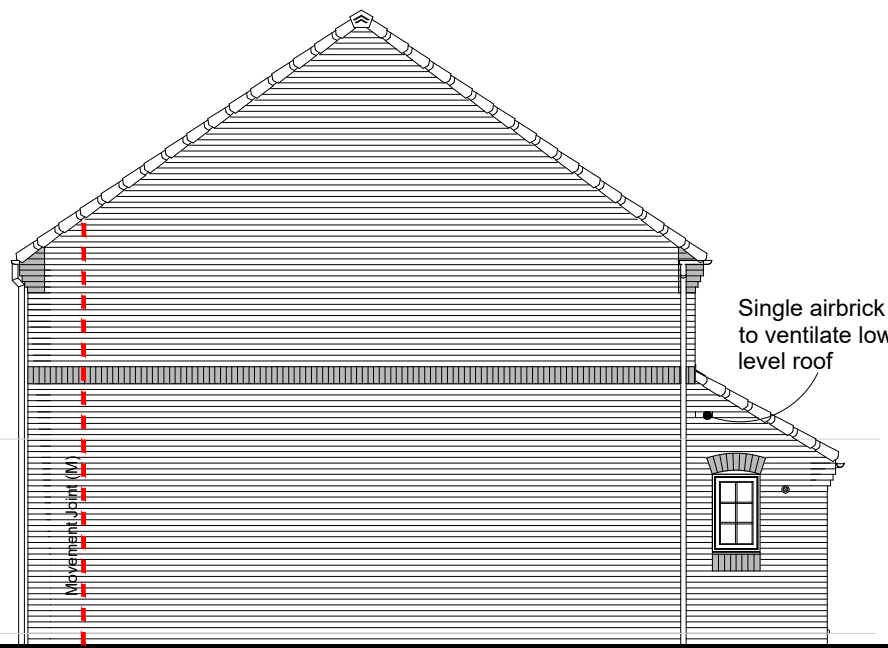

SIDE ELEVATION



REAR ELEVATION

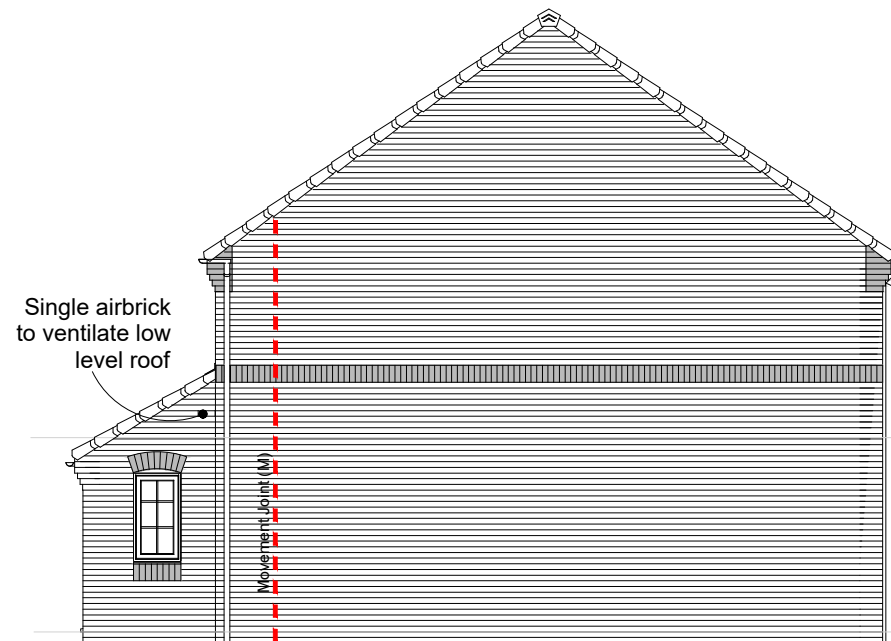

SIDE ELEVATION

For details of blockwork strengths, movement joints and lintels refer to structural engineers specification

FEATURES

- * Rolled profile roof tiles.
- * Dry verge detail.
- * Exposed rafter feet at eaves.
- * Arched brick head detail to exposed elevations
- * Flat brick head detail to secondary locations
- * Cottage style windows.
- * Soldier brick cills.
- * Cottage style main entrance door, with dual pitch canopy over on "gallows brackets"
- * Soldier band course at 3525mm above dpc
- * Brick quoins
- * Vertical panel garage door
- * Dark brick below DPC

C01	Issued for Construction	27.05.21
P01	Initial issue	22.04.21
Rev.	Comments	Date

gleeson

Gleeson Homes (Head Office)
Unit 5, Europa Court | Sheffield Business Park | Sheffield |
South Yorkshire | S9 1XE

01142 612900

www.gleesonhomes.co.uk

Project:
**353 House Type
Rural**

Title:
Elevations

Scale: 1:100 @ A3	Date: 22.04.21	Drawn: OS	Checked: GE
----------------------	-------------------	--------------	----------------

Drawing No: 21-353-R-0301	Revision: C01
-------------------------------------	-------------------------