

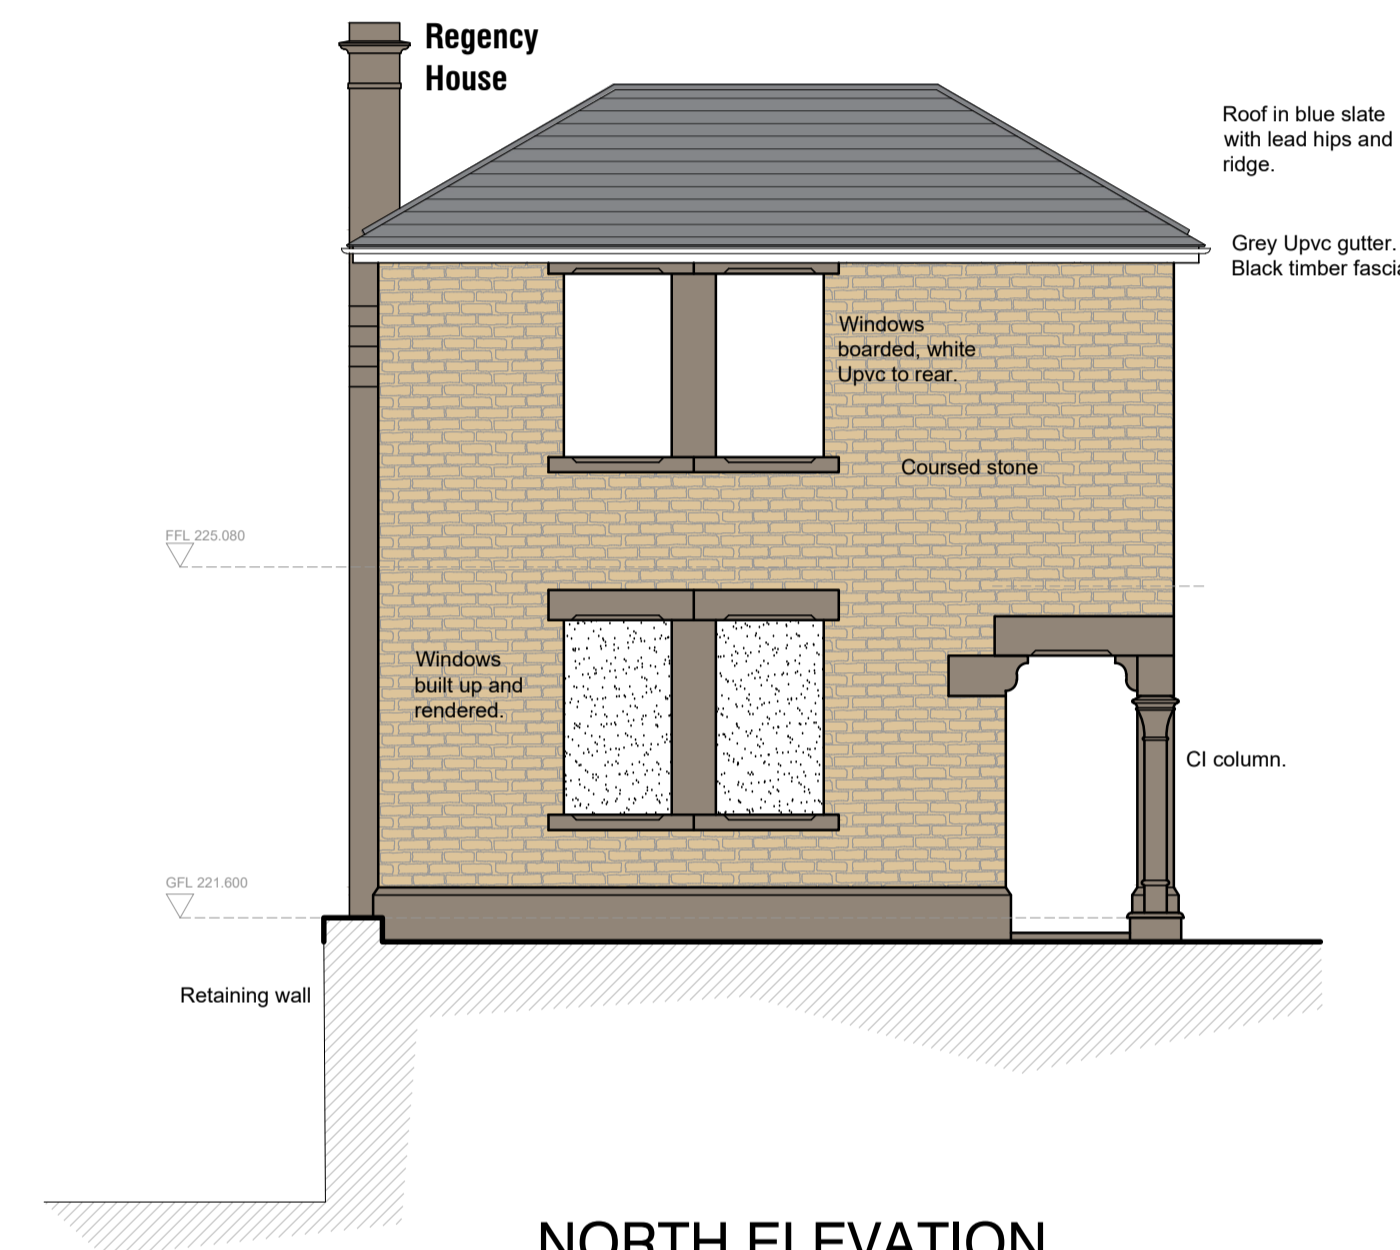


EAST ELEVATION

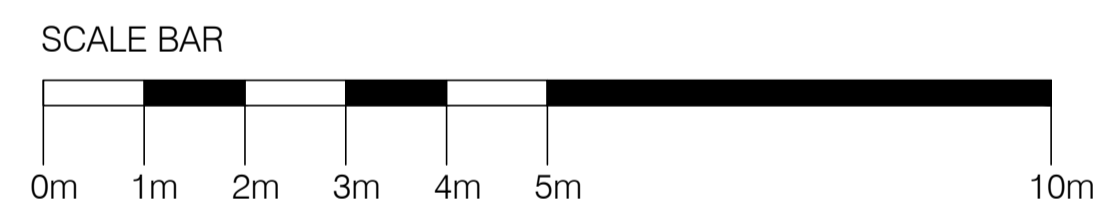

NORTH ELEVATION

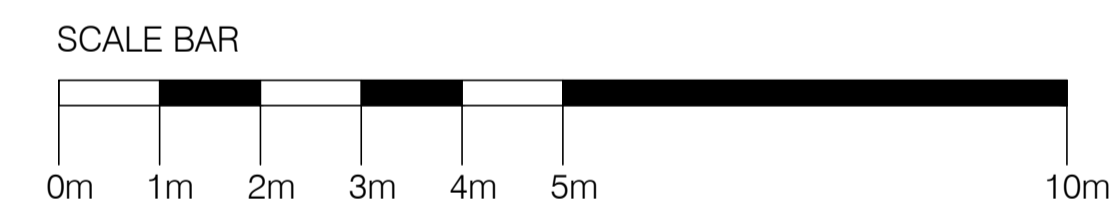

01 PRELIMINARY DRAWING ISSUE | AXIS 27/01/2025
 FILEX:\27845_OldCoalDrops\Drawing\CAD 27845_A(04)02_COALDROPS-ELEVS.dwg TAB | A(04)02 Last Printed 02.28.2025 17:25:03



Talbot Chambers 2-6 North Church Street Sheffield S1 2DH
 tel: +44(0)114 2490944 fax: +44(0)114 2490966 www.axis-architecture.com

Coal Drops
 Land at St Mary's Street
 Penistone
 Fairbank Investments Ltd

COAL DROPS EXISTING
 NORTH AND EAST ELEVATIONS

A1 Scale	A3 Scale	Date	Drawn By	REV #
1:75	1:150	FEB 25	A X L S	

Drawing Number 27845 A(04)02 P01

PLANNING

© COPYRIGHT EXISTS ON ALL DESIGN AND INFORMATION SHOWN
 DO NOT SCALE for manufacture. Verify all dimensions prior to construction