





Proposed Front Elevation  
1:50



Proposed Rear Elevation  
1:50

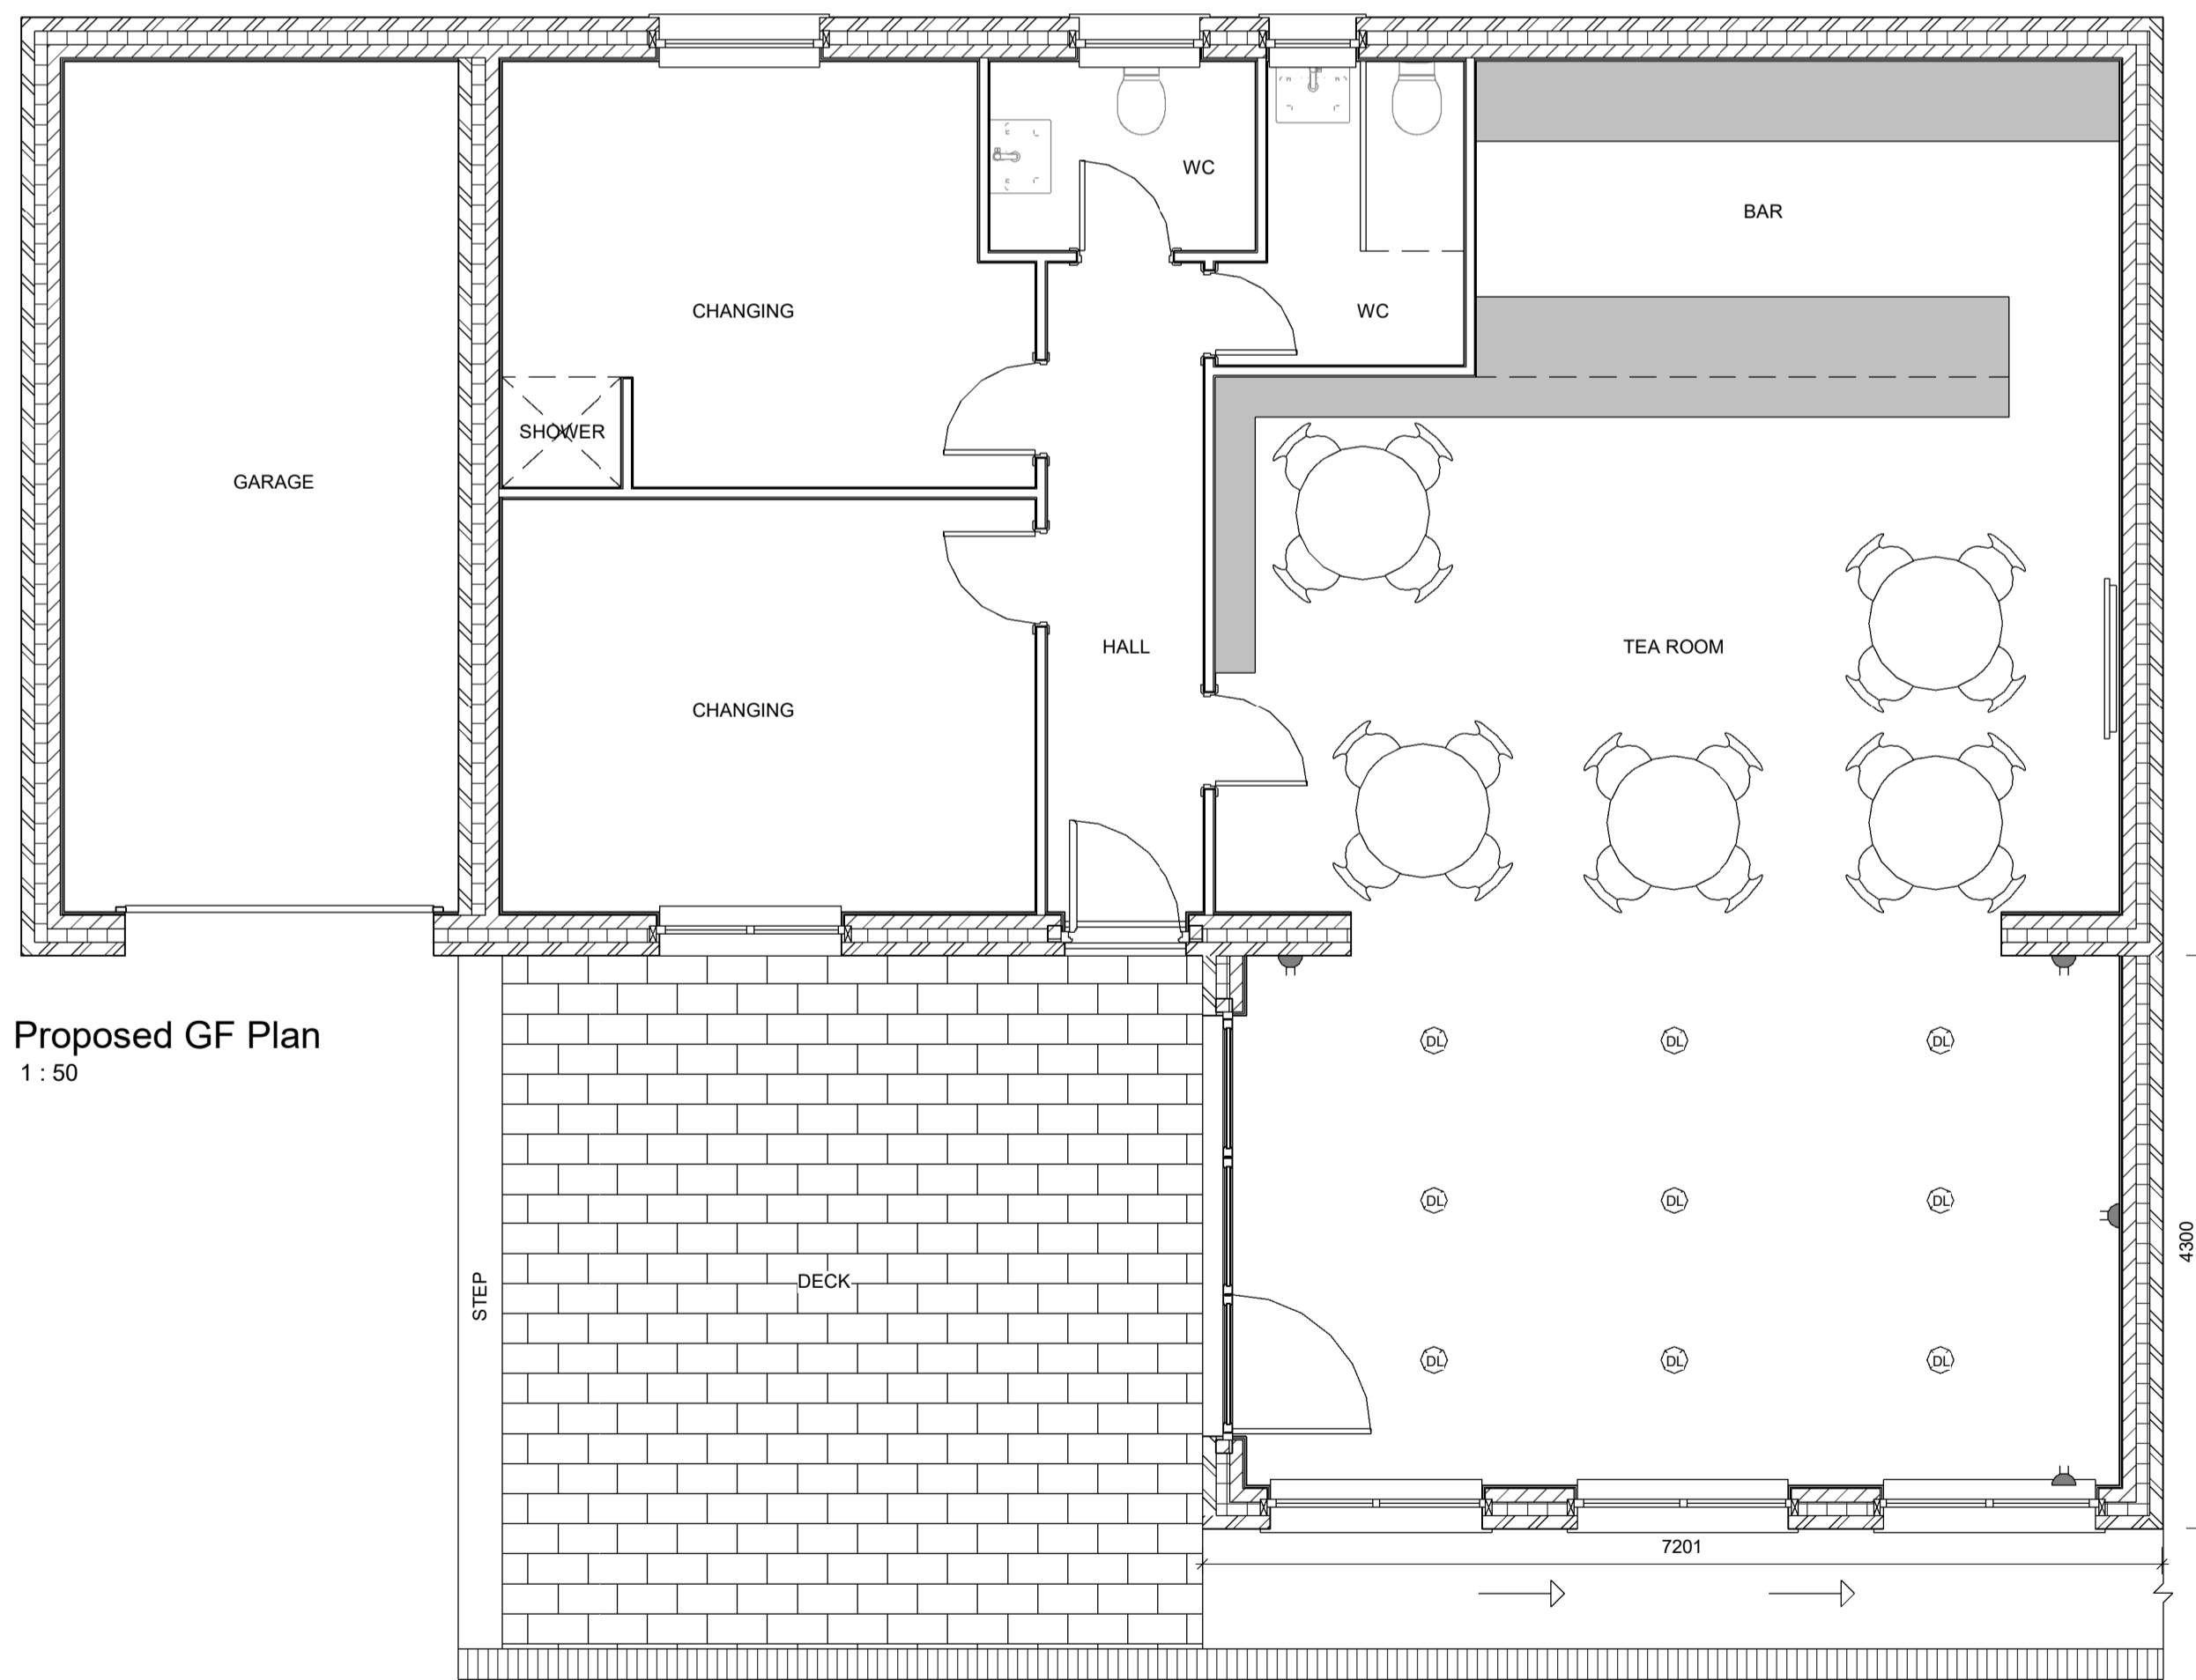

Proposed GF Plan  
1:50

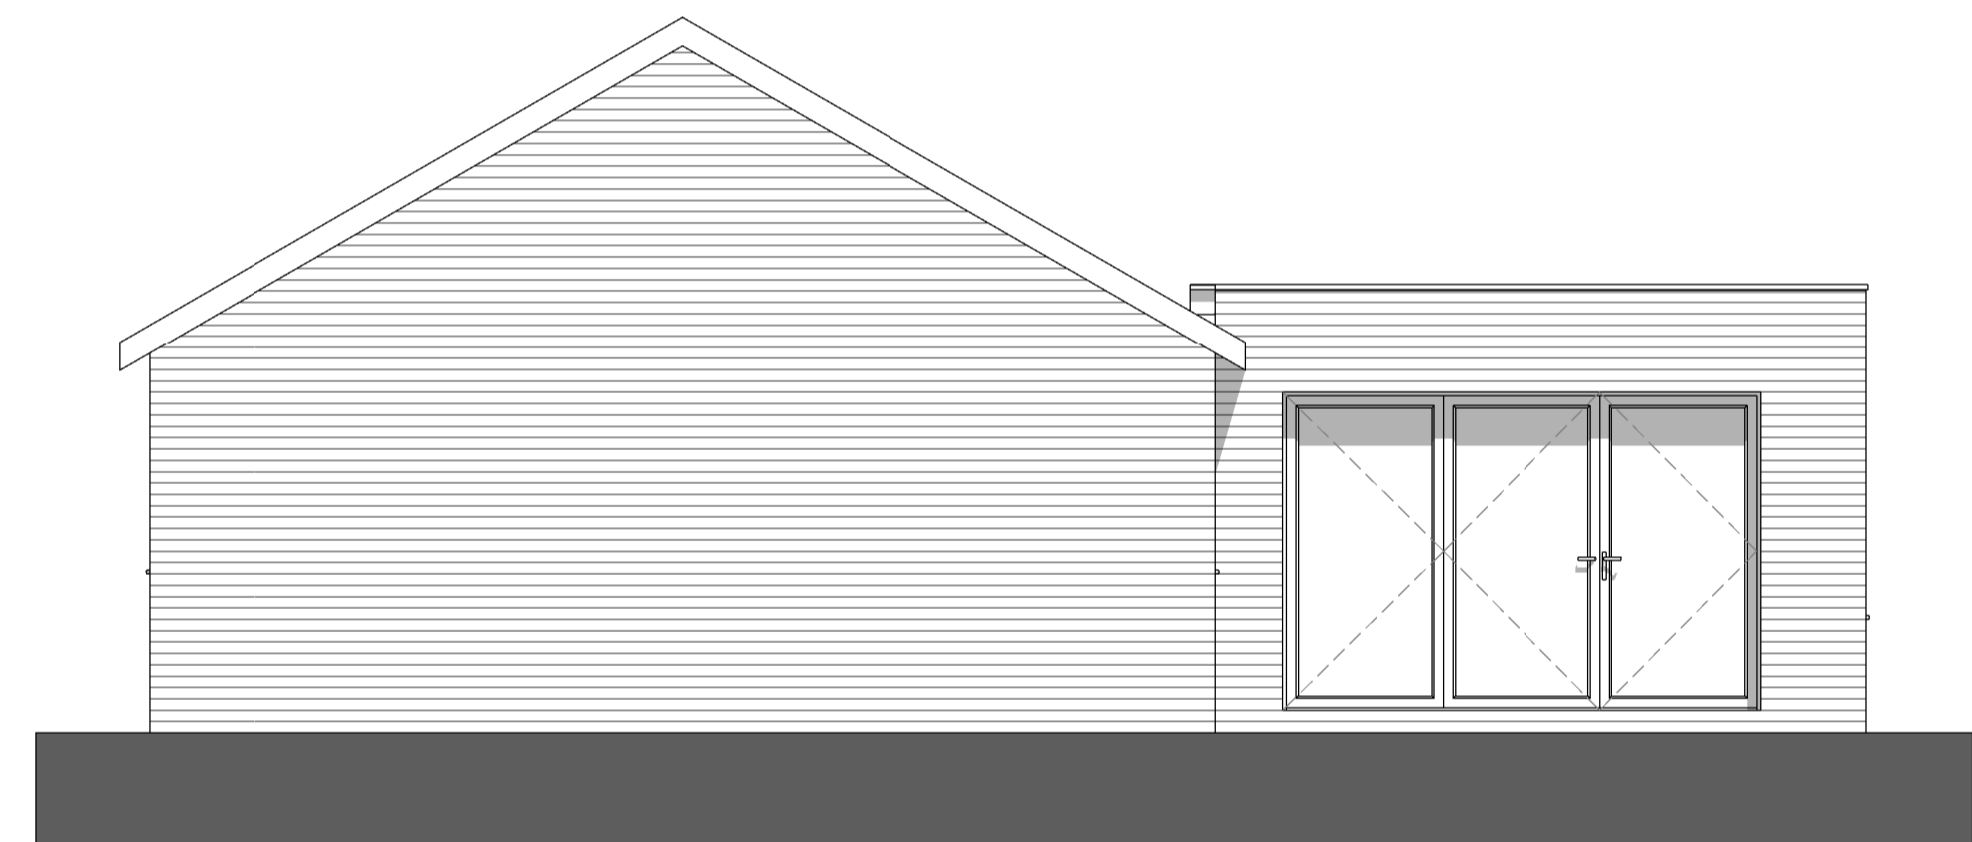

Proposed Left Side Elevation  
1:50



Proposed Right Side Elevation  
1:50

Planning			
DATE:	11/03/24	SCALE @ A3:	1:50
DWG TITLE:	Proposed Plans		DRAWN BY:
			AK
DWG No:	001	REV:	