


| | |
|-------------|---------|
| Drawing No. | Rev No. |
| MML001 -001 | |

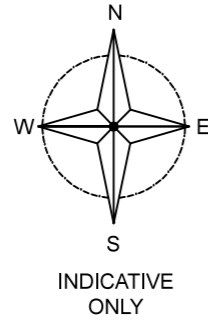

SCALE BARS


| | | | | | |
|--------|----|----|----|----|----|
| 1:100 | 1 | 2 | 3 | 4 | 5 |
| 1:200 | 2 | 4 | 6 | 8 | 10 |
| 1:500 | 5 | 10 | 15 | 20 | 25 |
| 1:1250 | 25 | 50 | | | |

DO NOT SCALE: Contractor to check all dimensions and report any omissions or errors

NOTES



LOCATION PLAN
SCALE 1:1250 AT A3

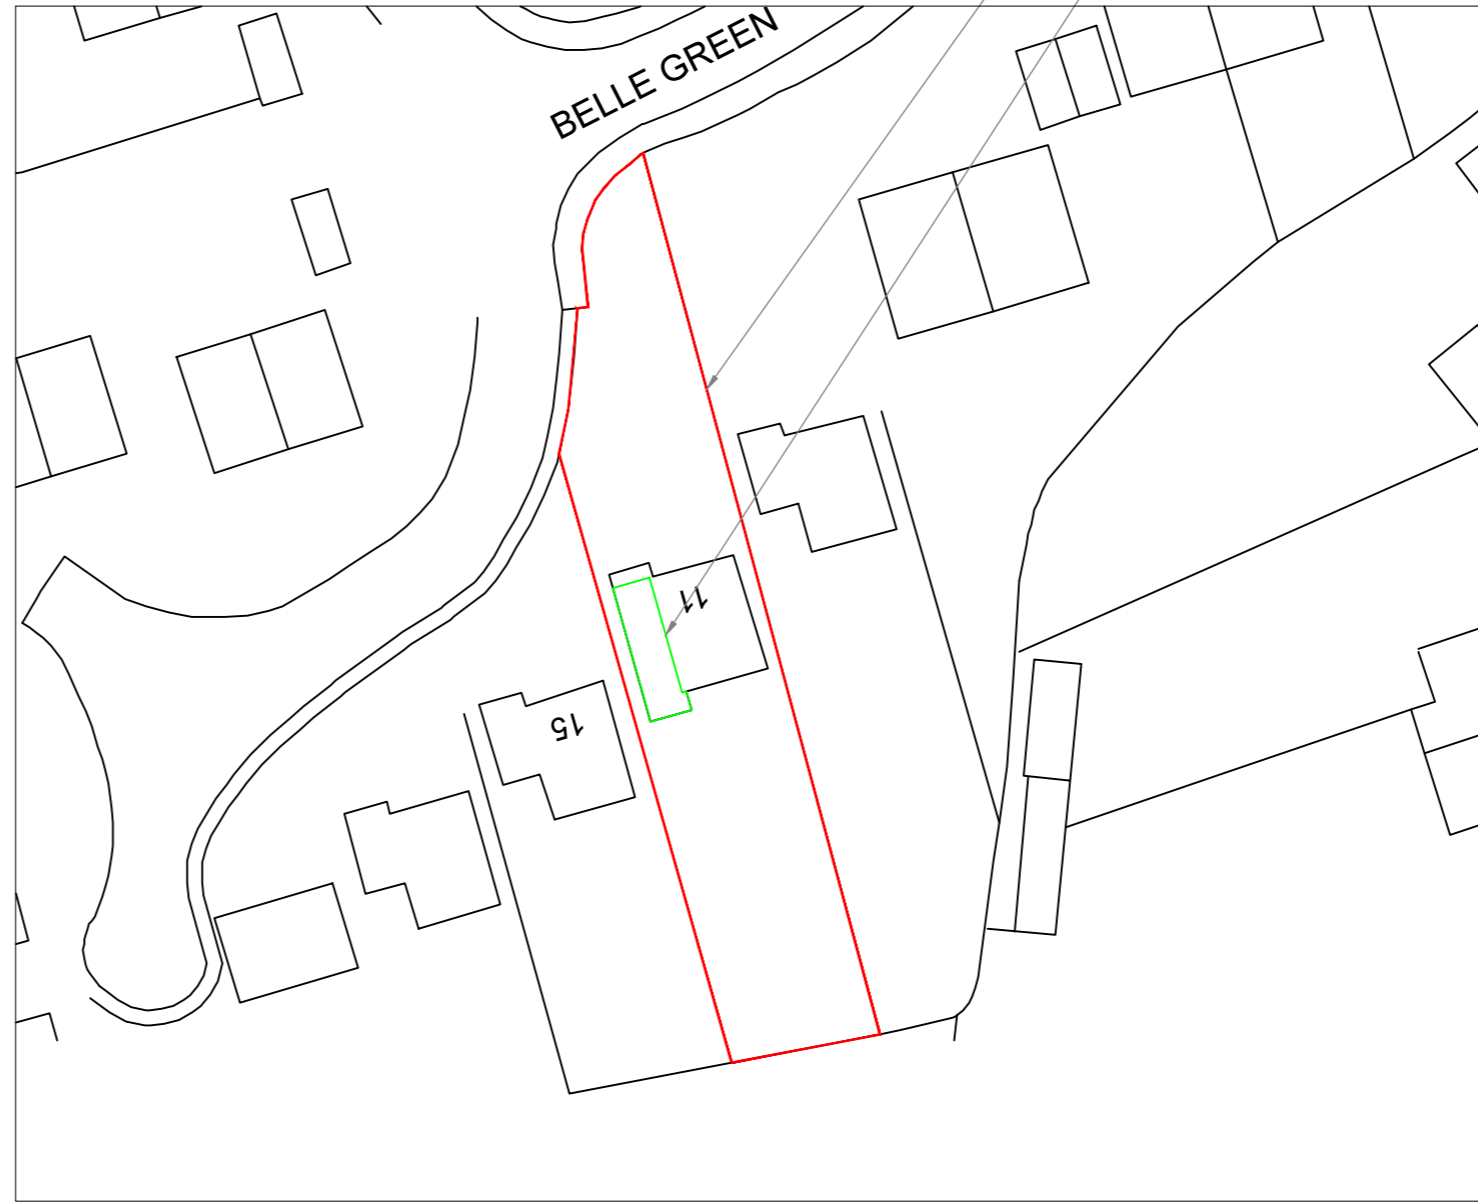

SITE PLAN
SCALE 1:500 AT A3

| Rev | Description | By | Chk | App | Date |
|-----|-------------|----|-----|-----|------|
|-----|-------------|----|-----|-----|------|

JRB DESIGNS Ltd
1 Saville Road
Cudworth
Barnsley
S72 8LT
Tel: 01226 383542
Fax: 01226 380078
Mob: 07970 541192
Email: john@jrbdesigns.co.uk

This drawing is copyright. © jrbdesigns Ltd.

Client **MR. M LEGGETT**

Drawing Title **SITE PLANS**

Address **11 BELLE GREEN GARDENS
CUDWORTH
BARNSELEY
S72 8EN**

Project Title **PROPOSED FIRST FOUR
SIDE EXTENSION**

Purpose of Issue: **PLANNING**

Drawing Status **FIRST ISSUE**

| | | |
|-------------------------|--------------------|-----------------------------------|
| Scale at A3 AS SHOWN | Drawn By JRB | Date 15/07/2024 |
| Checked By | Date 15/07/2024 | Approved By Date 15/07/2024 |

| | | |
|------------------------------|---------------------------|----------------------|
| Project No. MML001 | Drawing No. 001 | Revision - |
|------------------------------|---------------------------|----------------------|

APPROVAL INFORMATION TENDER CONTRACT CONSTRUCTION