

**LOCATION PLAN**  
Scale 1:1250




**BLOCK PLAN**  
Scale 1:500

**SITE PLAN**

**NOTES:**

1. Use written dimensions only. All dimensions to be checked on site and any discrepancies reported to ACORUS immediately. If in doubt ask.
  2. Where relevant, significant hazards have been identified on the drawing. Hazards which should be obvious to a competent contractor or unforeseeable have not been identified.
  3. This drawing is confidential and remains the exclusive property of ACORUS.
  4. Ordnance Survey Paper Map Copying Licence Number: 100039456.
- © ACORUS Rural Property Services Ltd.

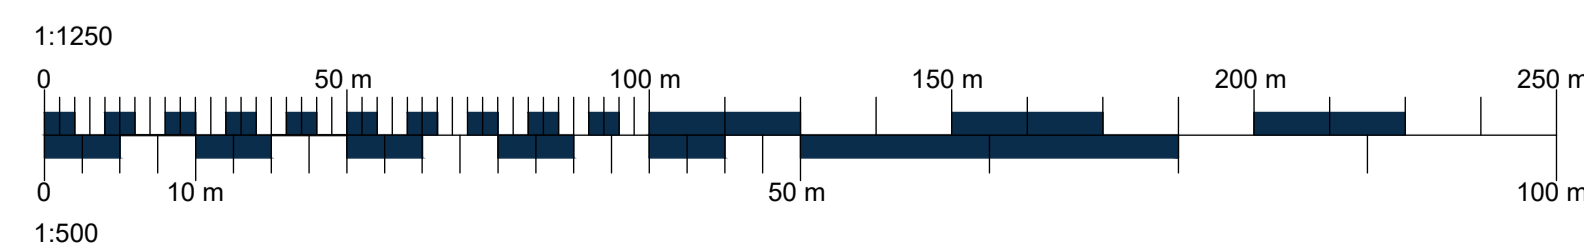

— Ownership Boundary  
— Site Boundary



0.1	20/6/23	EXPANDED OS AREA	CF	AA
Rev.	Date	Amendment	Drawn	Checked
PROJECT				
H. WHITE & SON LAND OFF GILROYD LANE				
TITLE				
STORAGE BUILDING VISIBILITY SPLAYS				
SCALE	DATE	DRAWN BY	CHECKED BY	
AS SHOWN @A1	11/23	CF	AA	
JOB NO.	DRAWING NO.	REVISION		
HWS/AA23/01	100_03			



Planning. Design. Property.