



PLAN VIEW

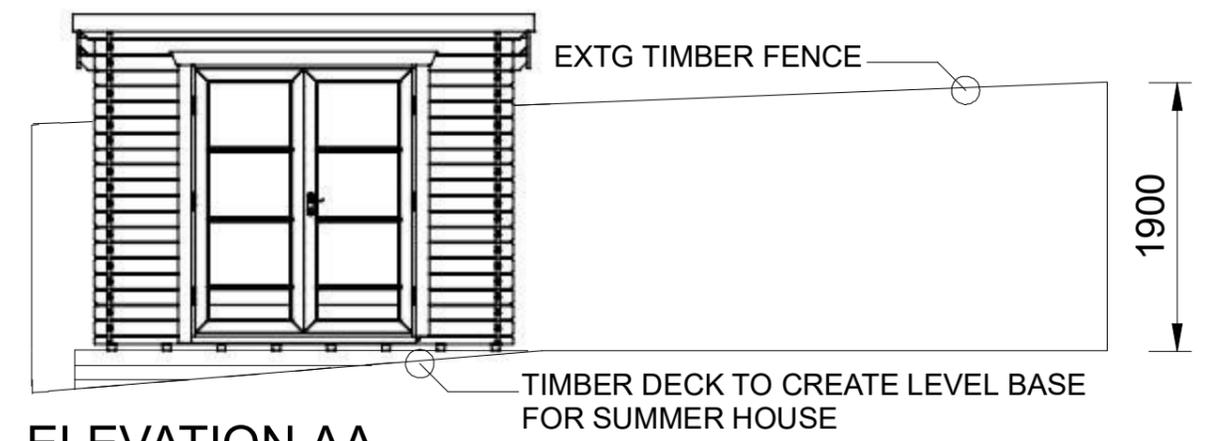

ELEVATION AA

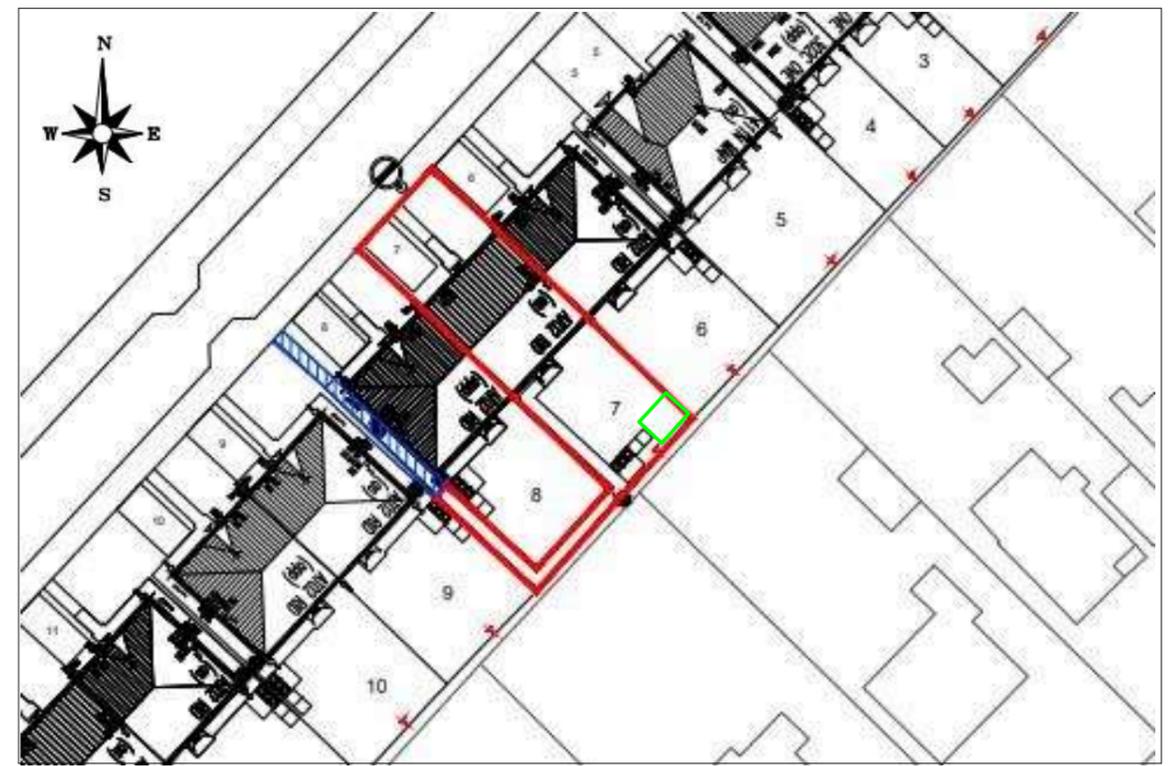

SITE PLAN

- PLOT BOUNDARY
- SHARED FOOTPATH
- SUMMER HOUSE BOUNDARY

NOTES:
 FALL TO CORNER OF SITE APPROX 300
 EXISTING CYCLE STORE NOT SHOWN ON DRAWING - SEE PHOTOGRAPHS


SITE : 11 BRONTE WAY. WOMBWELL. BARNSELY. S73 0FP
 ERECTION OF TIMBER SUMMER HOUSE
 PLAN AND ELEVATIONS AS PROPOSED

SCALE: 1 : 50 - 1:500

DIMENSIONS IN MM

DRAWN: RPW

DATE: 05-06-2025

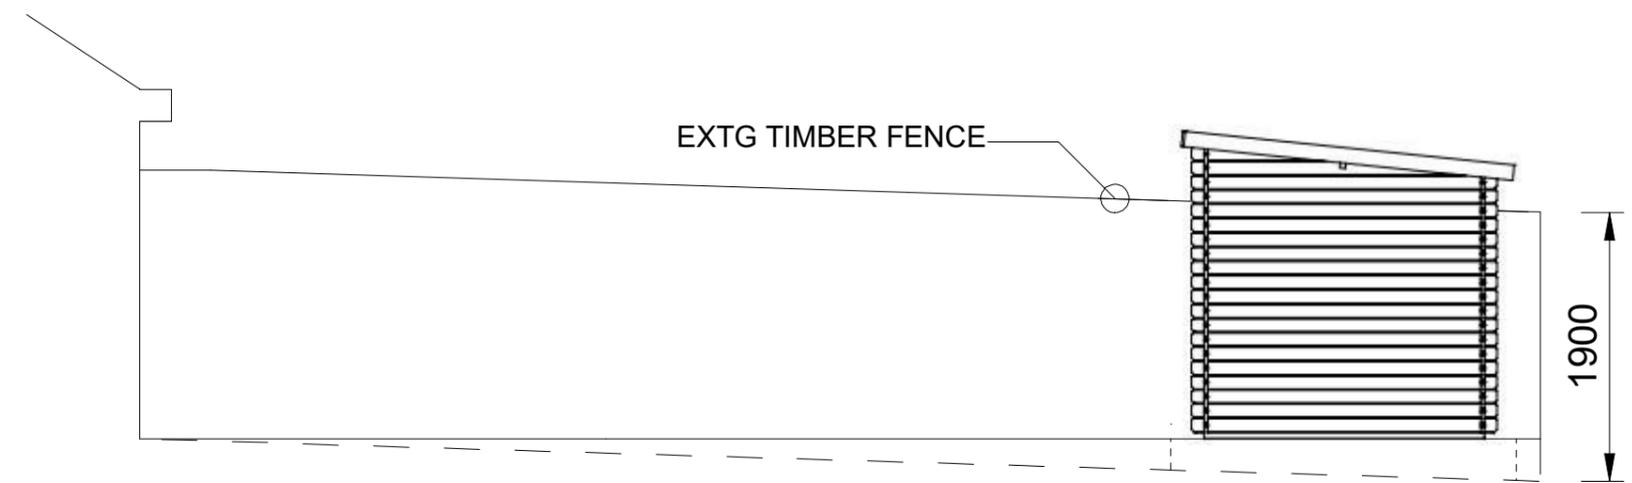

ELEVATION BB