



Drawing No.	Rev No.
MPT001-003	



PROPOSED FRONT ELEVATION
SCALE 1:100 AT A3

 

PROPOSED END ELEVATION
SCALE 1:100 AT A3

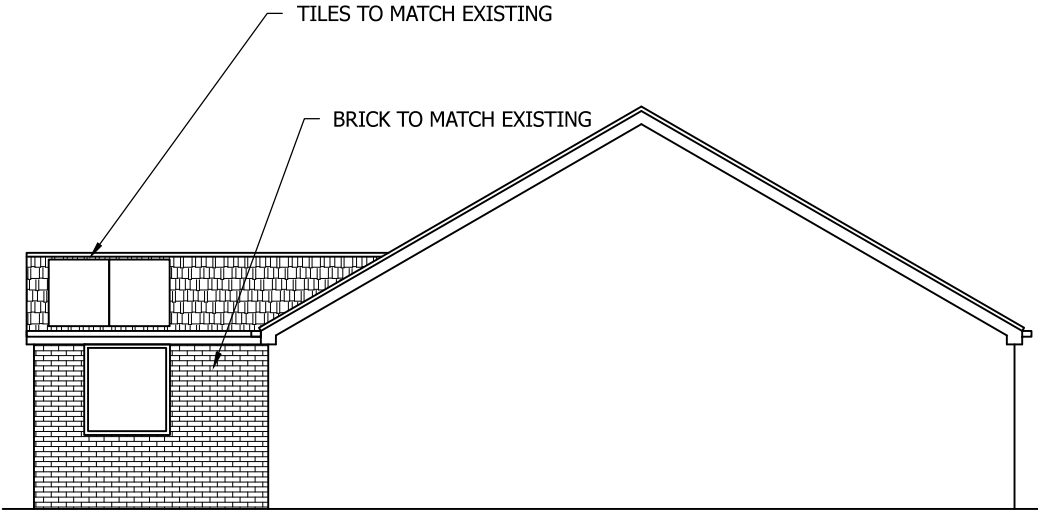

PROPOSED END ELEVATION
SCALE 1:100 AT A3

DO NOT SCALE: Contractor to check all dimensions and report any omissions or errors

NOTES

Rev	Description	By	Chk	App	Date
-----	-------------	----	-----	-----	------

JRB DESIGNS Ltd
1 Saville Road
Cudworth
Barnsley
S72 8LT
Tel: 01226 383542
Fax: 01226 380078
Mob: 07970 541192
Email: john@jrbdesigns.co.uk
This drawing is copyright. © jrbdesigns Ltd.

Client
MRS PAT TOWNSEND

Drawing Title
PROPOSED ELEVATIONS

Address
16 MARINA RISE
DARFIELD
BARNSELEY
S73 9PJ

Project Title:
PROPOSED SINGLE STOREY
FRONT EXTENSION

Purpose of Issue:
PLANNING

Drawing Status
FIRST ISSUE

Scale at A3 AS SHOWN	Drawn By JRB	Date 26/10/2023
Checked By	Date 26/10/2023	Approved By Date 26/10/2023
Project No. MPT001	Drawing No. 003	Revision -

APPROVAL ☒ INFORMATION ☐ TENDER ☐ CONTRACT ☐ CONSTRUCTION ☐