


Drawing No.	Rev No.
MMW001 -003	

DO NOT SCALE: Contractor to check all dimensions and report any omissions or errors

NOTES

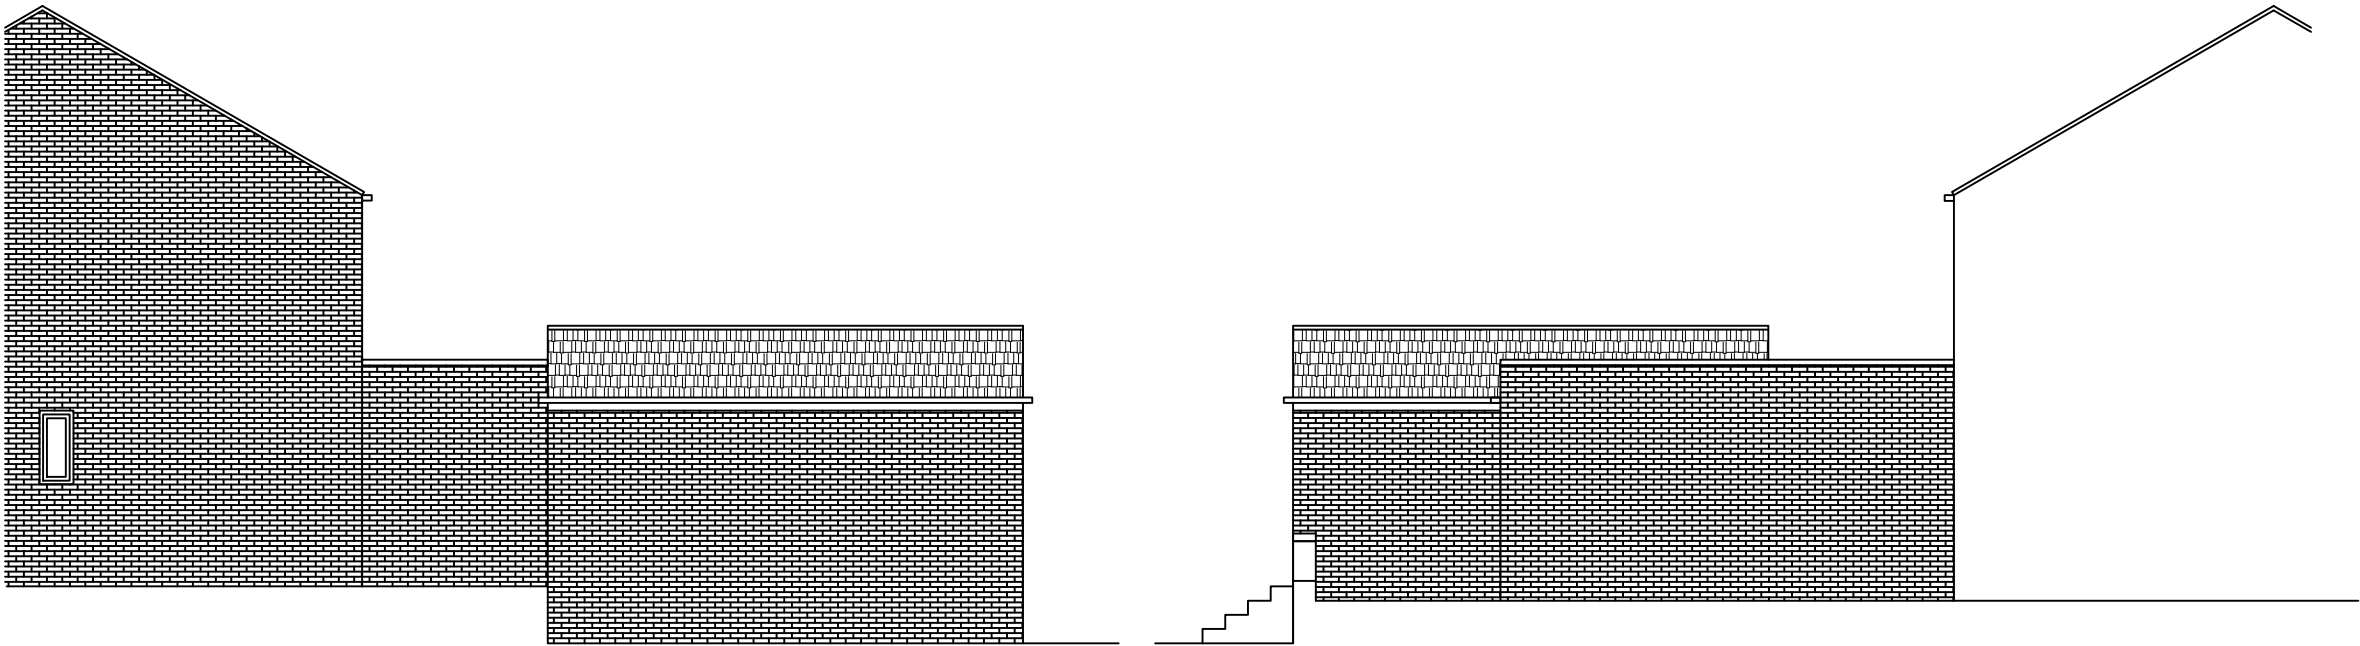

PROPOSED END ELEVATION
SCALE 1:100 AT A3

PROPOSED END ELEVATION
SCALE 1:100 AT A3



BRICK TO MATCH EXISTING

PROPOSED REAR ELEVATION
SCALE 1:100 AT A3

Rev	Description	By	Chk	App	Date
-----	-------------	----	-----	-----	------

JRB DESIGNS Ltd
1 Saville Road
Cudworth
Barnsley
S72 8LT
Tel: 01226 383542
Fax: 01226 380078
Mob: 07970 541192
Email: john@jrbdesigns.co.uk

This drawing is copyright. © jrbdesigns Ltd.

Client
MR. M WILSON

Drawing Title
PROPOSED ELEVATIONS

Address
**237 DOWORTH ROAD
BARNSELY
S70 6PD**

Project Title:
**PROPOSED SINGLE STOREY
REAR EXTENSION**

Purpose of Issue:
PLANNING

Drawing Status
FIRST ISSUE

Scale at A3 AS SHOWN	Drawn By JRB	Date 14/09/2022
Checked By	Date 14/09/2022	Approved By Date 14/09/2022
Project No. MMW001	Drawing No. 003	Revision -

APPROVAL ☒ INFORMATION ☐ TENDER ☐ CONTRACT ☐ CONSTRUCTION ☐