


NOTE  
Drawing use for status issued for only. Feasibility & Planning drawings are not intended for construction or manufacture. J Mahoney Architects Ltd cannot accept any responsibility for issues arising due to this.

All dimensions to be checked on site and any discrepancies to be notified prior to the commencement of work.

Do not scale from this drawing. If in doubt ask

© J Mahoney Architects

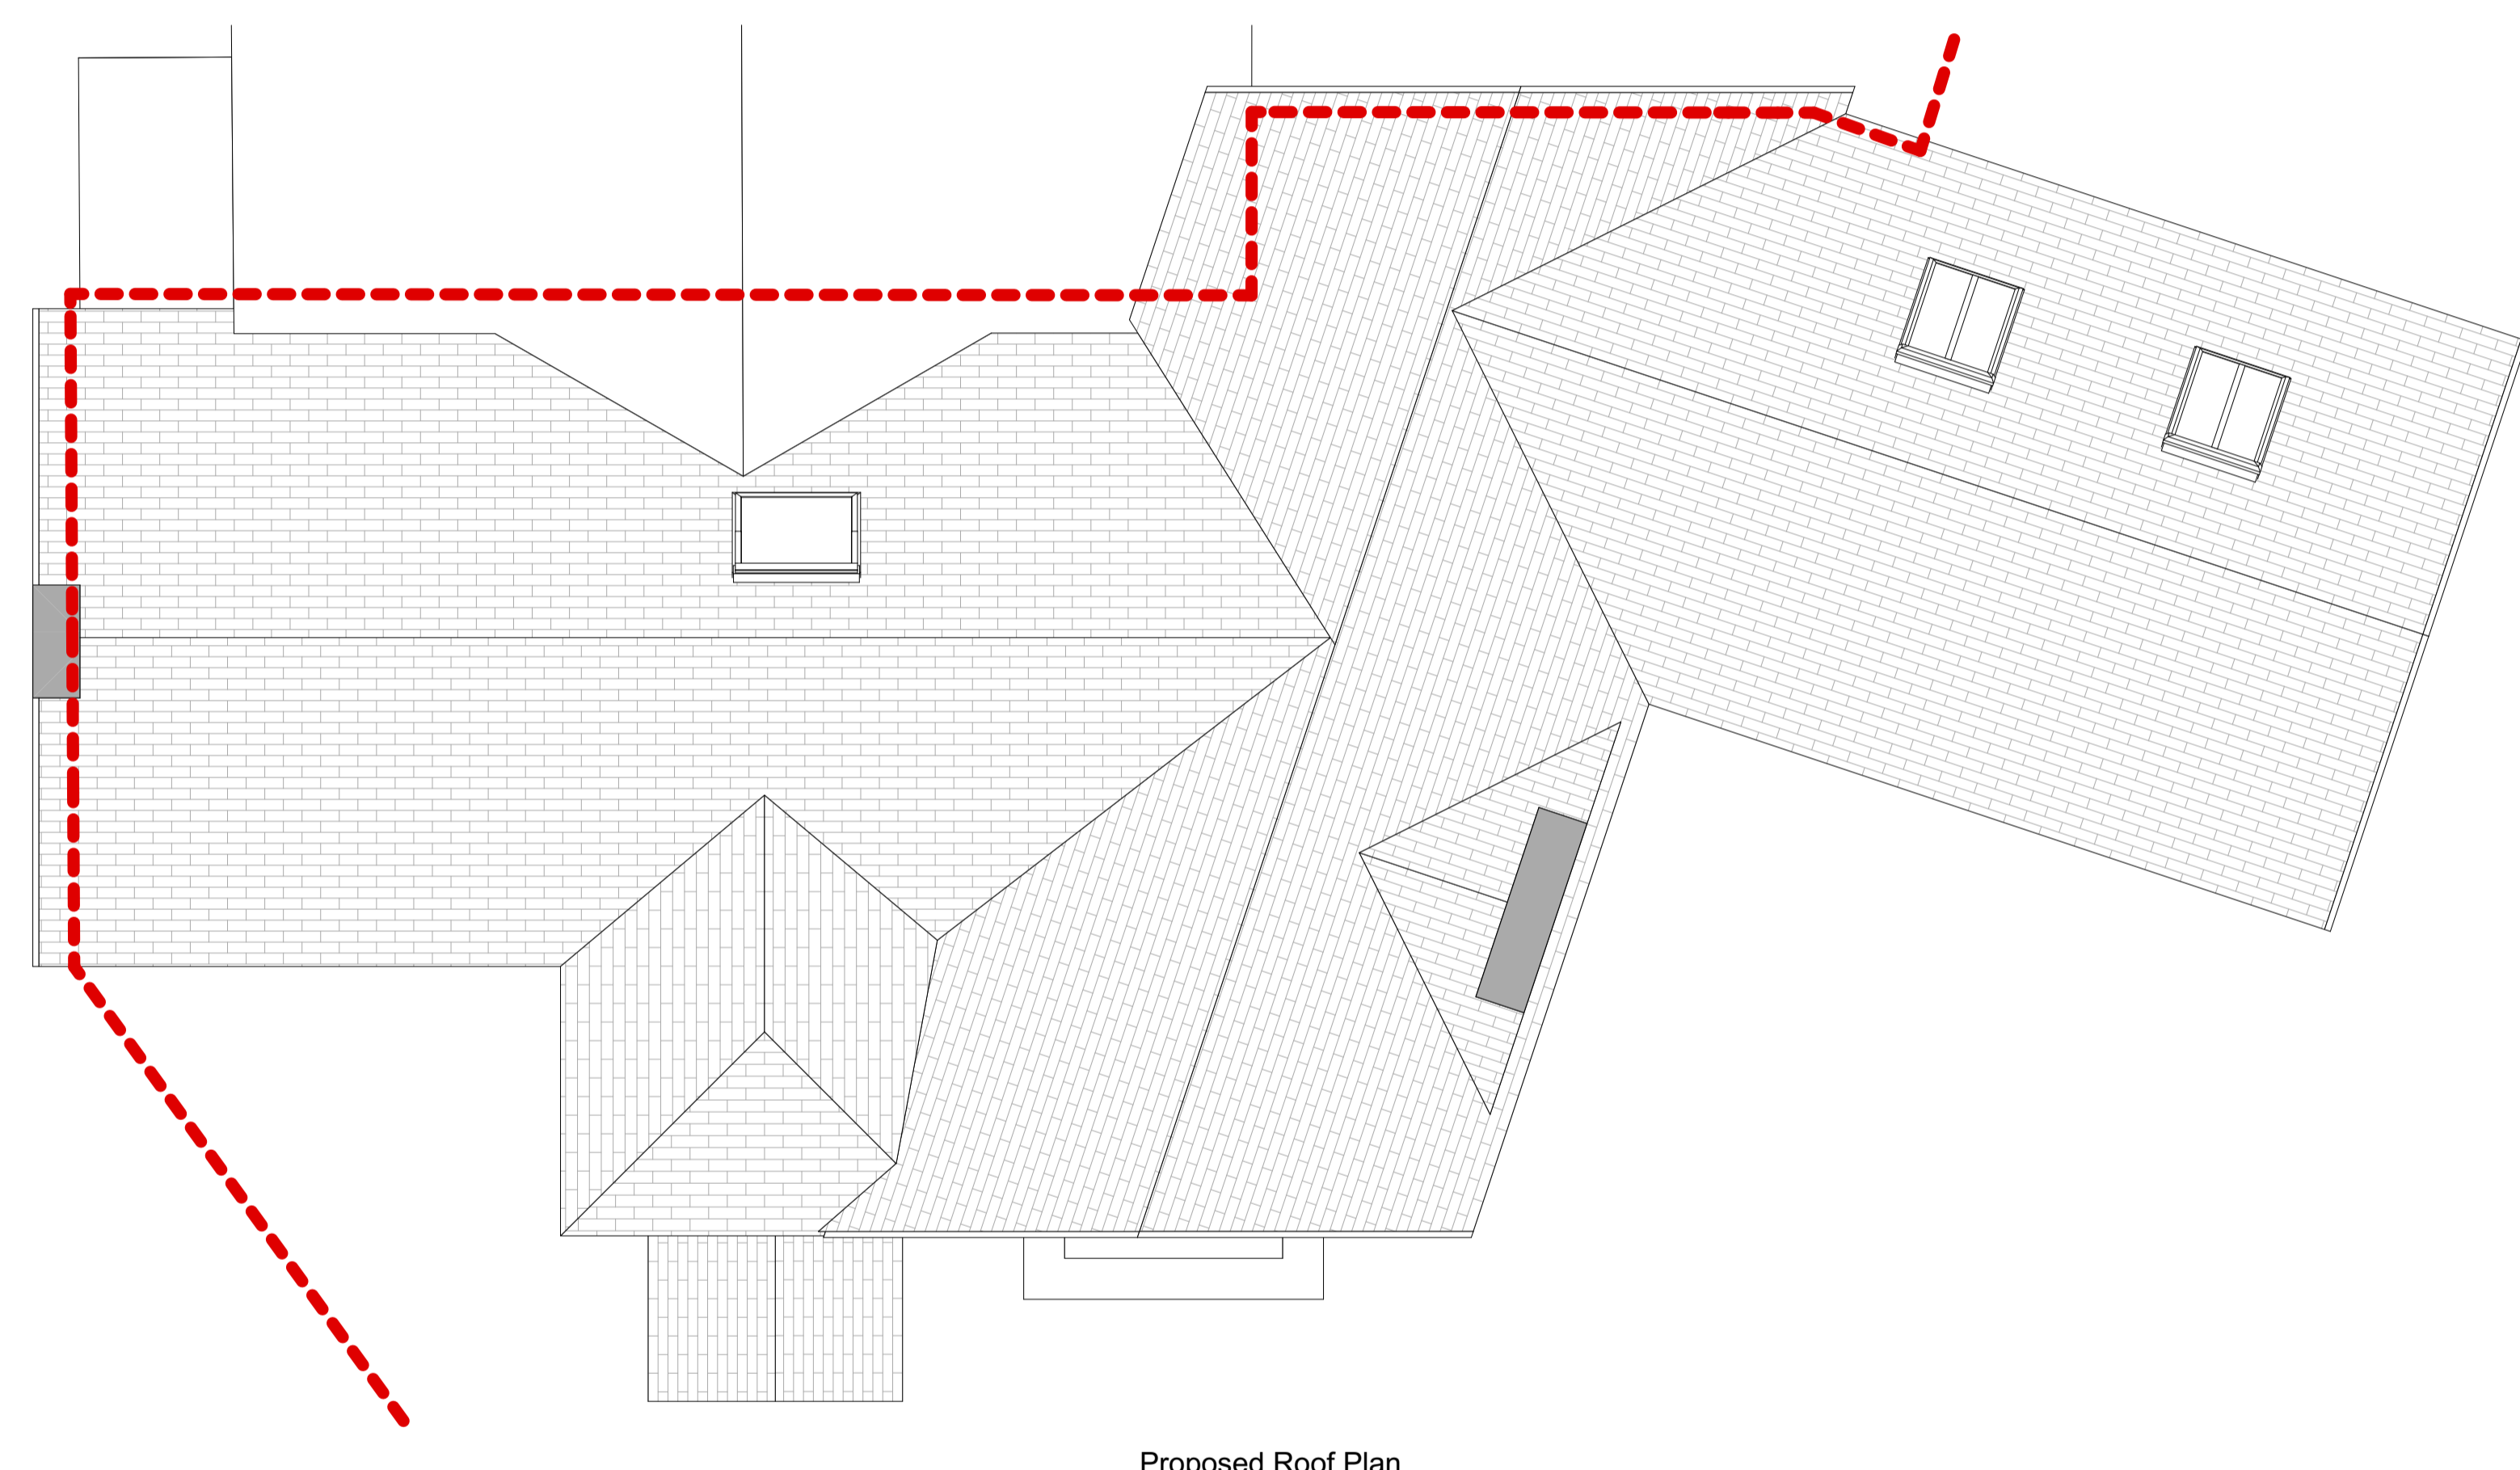

Proposed Roof Plan

Rev	Revision Notes	Date	Initial
A	Initial issue	02/11/23	JFM
B	Rooflight added to proposed ensuite bathroom	05/11/23	JFM
C	Rooflight added to proposed ensuite bathroom Scheme amended following pre-application advice, client comments & tree survey.	14/03/24	JFM
D	Rooflights to South (front) elevation omitted. Rooflights to North (rear) elevation changed to conservation style.	04/06/24	JFM

status **PLANNING**

**J Mahoney Architects**  
Design & Planning

J Mahoney Architects,  
25 Millstones, Oxspring  
Sheffield, S36 8WZ

Tel: 07577572695  
Email: jmahoneyarchitects@gmail.com

client  
**Paul & Nicola Moorhead**

job title  
**103 High Street  
Penistone  
S36 6BR**

drg title  
**Proposed Roof Plan**

date **November 2023** drawn **JFM**

scale **1:50** sheet **A1**

drwg no & revision  
**PNM-JMA-ZZ-04-DR-A-(10)103D**