




FRONT ELEVATION




SIDE ELEVATION

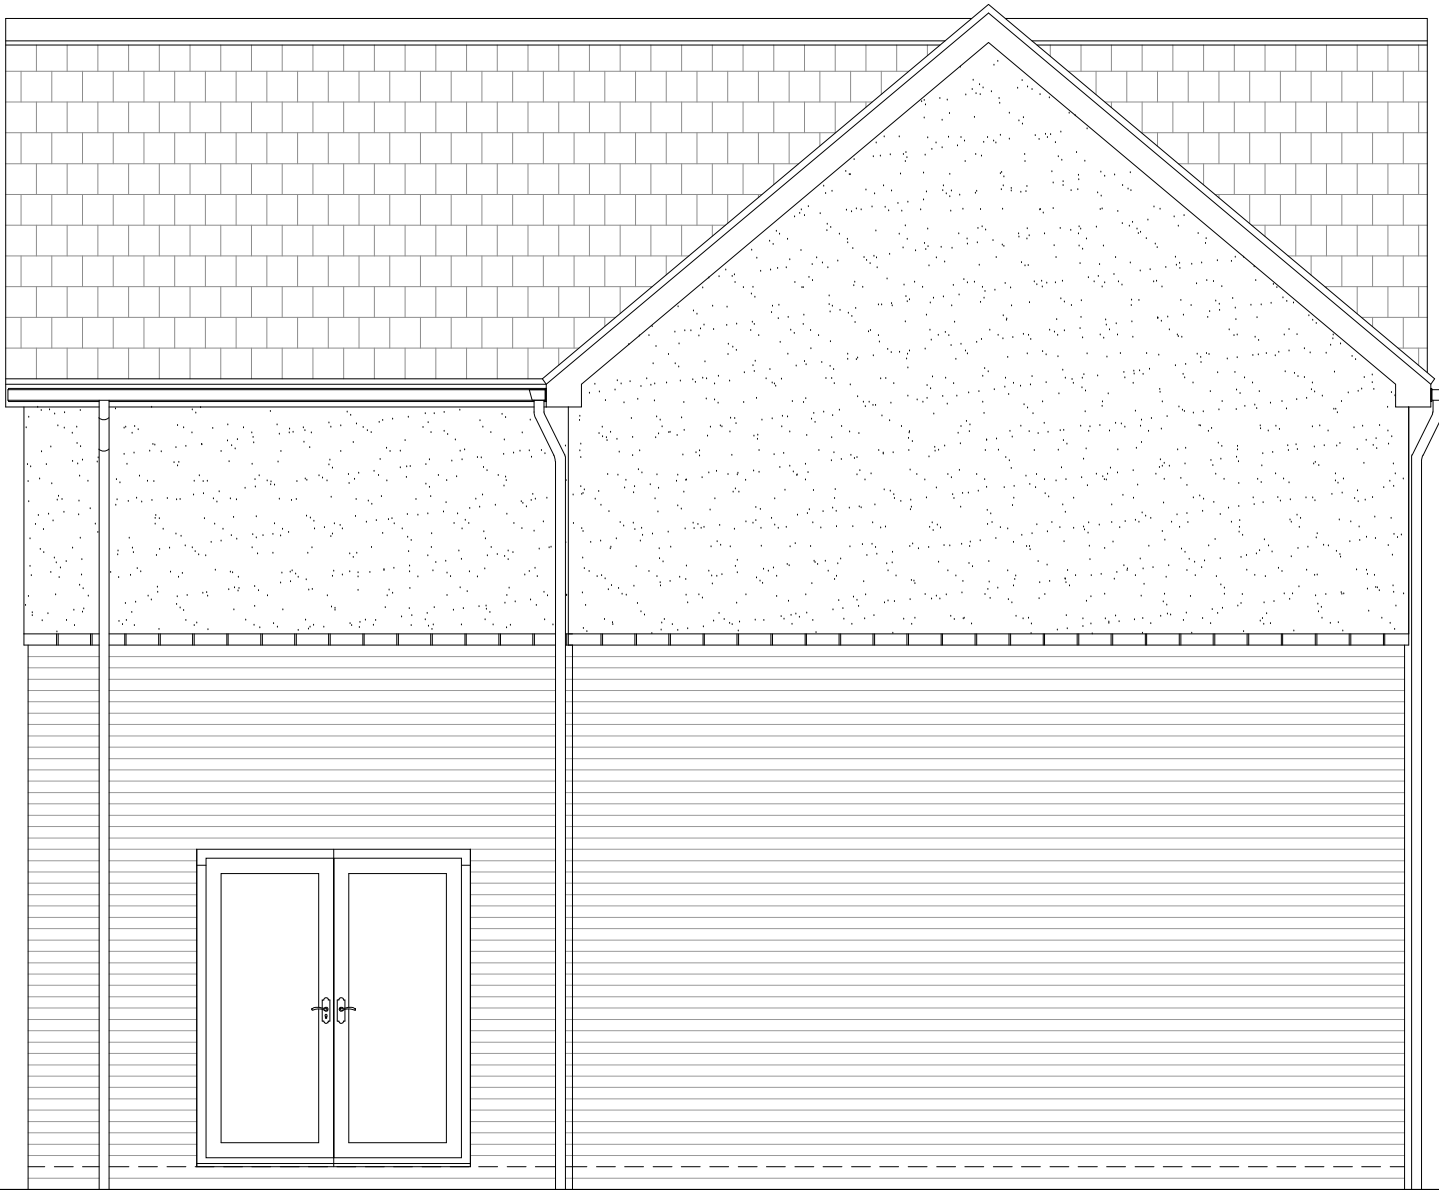

REAR ELEVATION




SIDE ELEVATION

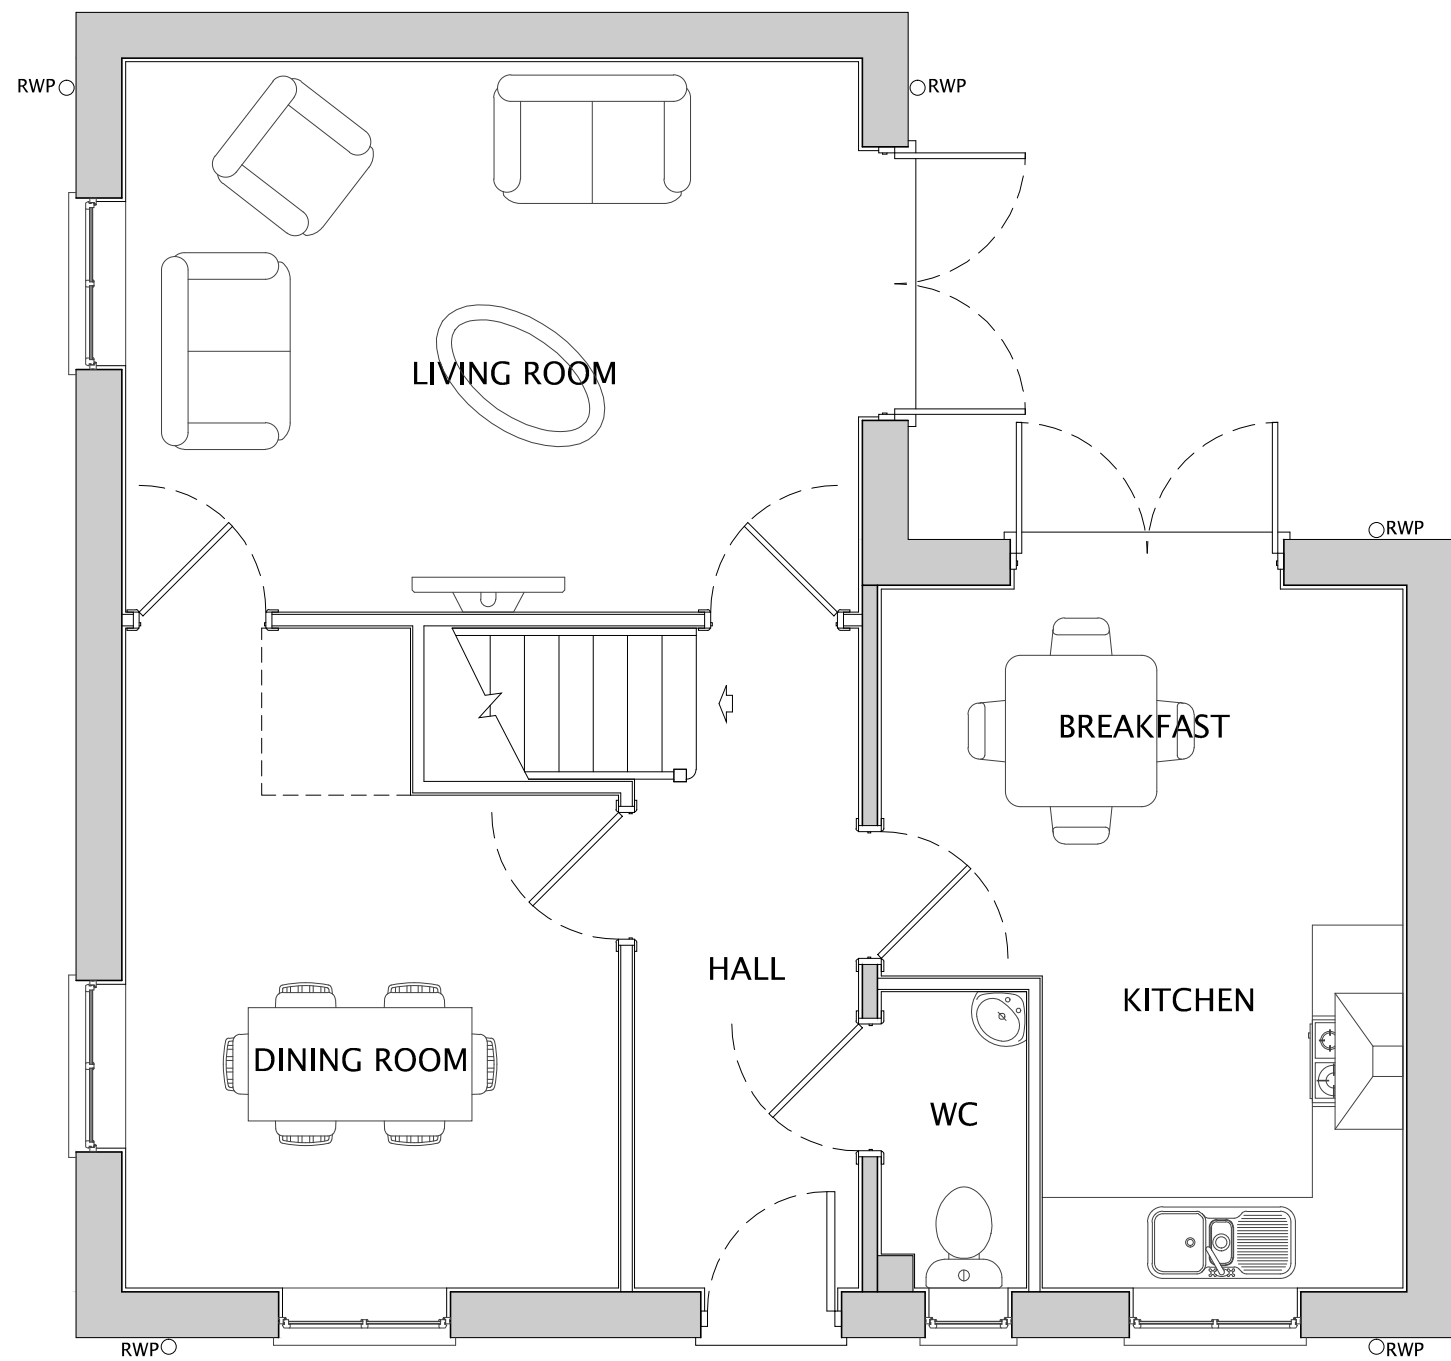



GROUND FLOOR



FIRST FLOOR

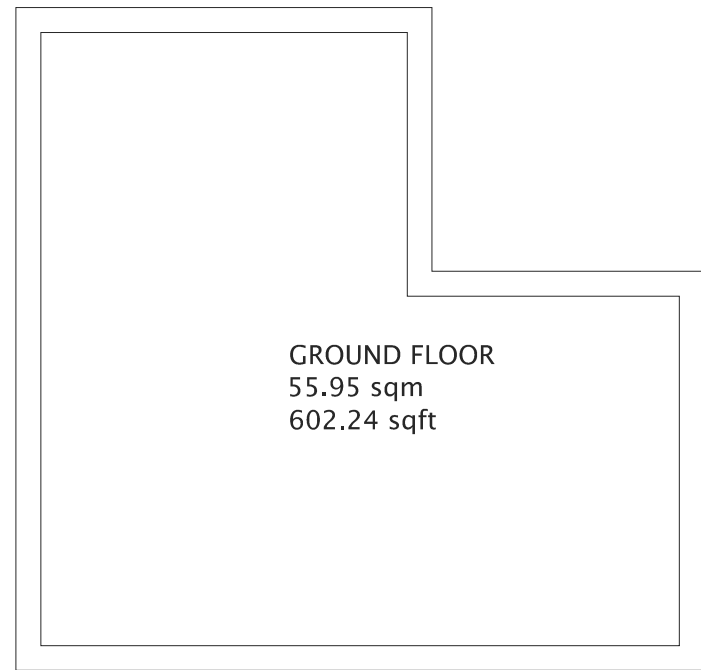

GIA
111.7 sqm
1202.32 sqft

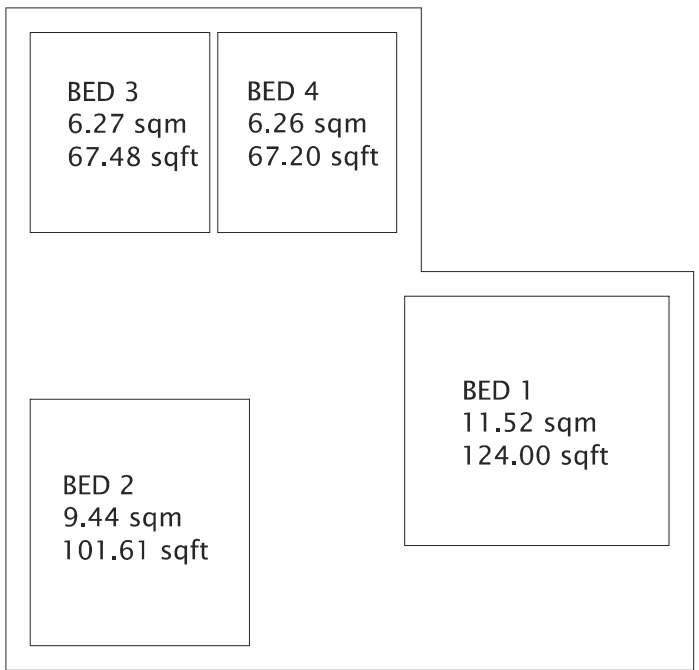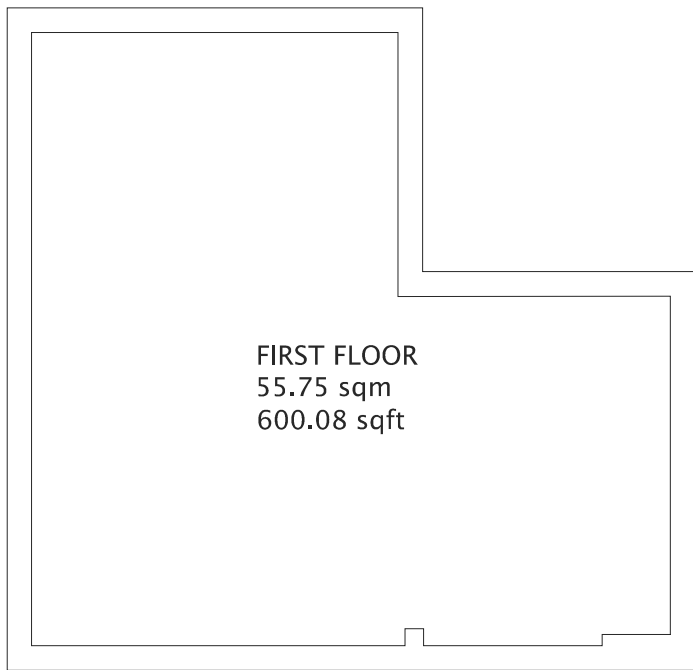

BEDROOMS



1:50 SCALE



Do not scale off this drawing - Only figured dimensions to be taken from this drawing. Drawings based on Ordnance Survey and/or existing record drawings - Design and Drawing content subject to Site Survey, Structural Survey, Site Investigations, Planning and Statutory Requirements and Approvals. Authorised reproduction from Ordnance Survey Map with permission of the Controller of Her Majesty's Stationery Office. Crown Copyright reserved.

B	21.02.23	House type floor areas added	THS	LM
A	05.09.22	Window style updated to bring in line with other house types	THS	LM



CLIENT: NETHERTON HOMES	DRAWING NUMBER: P08:4145:1007B	
PROJECT: EAST OF WAKEFIELD ROAD, MAPPLEWELL	SCALE @ A1: 1:50	
DRAWING: LEEDALE (AS) PLANS & ELEVATIONS	DRAWN: JP CHECKED:	DATE: OCT 21 DATE:

JRP Associates 14 Mariner Court, Calder Park, Wakefield, WF4 3FL	T 01924 383322 E info@jrpassoc.co.uk W jrpassoc.co.uk
--	---

1007 / LEEDALE (AS)