




FRONT ELEVATION






REAR ELEVATION

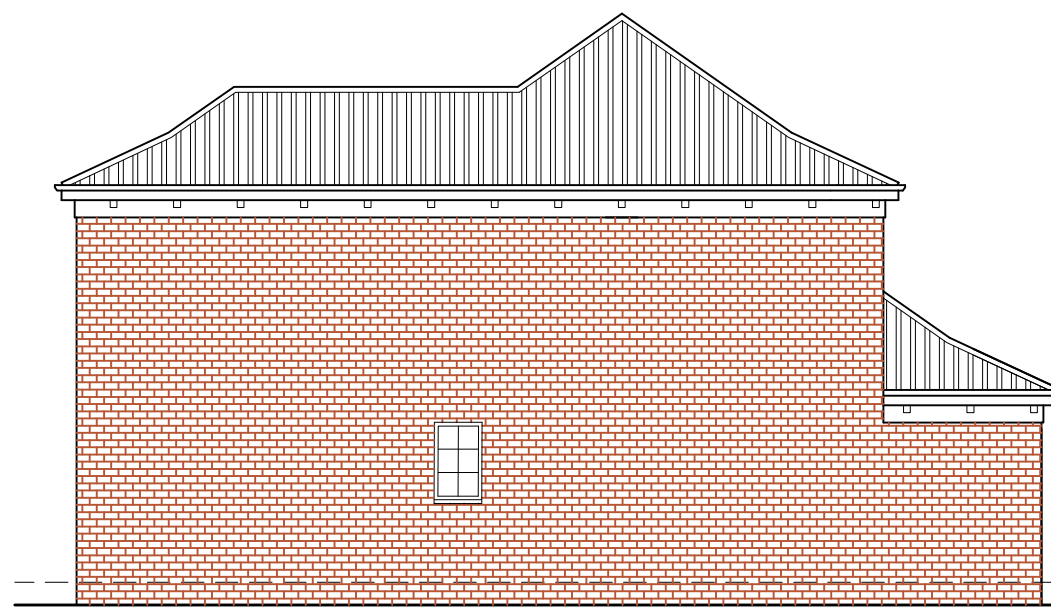


SIDE ELEVATION



SIDE ELEVATION

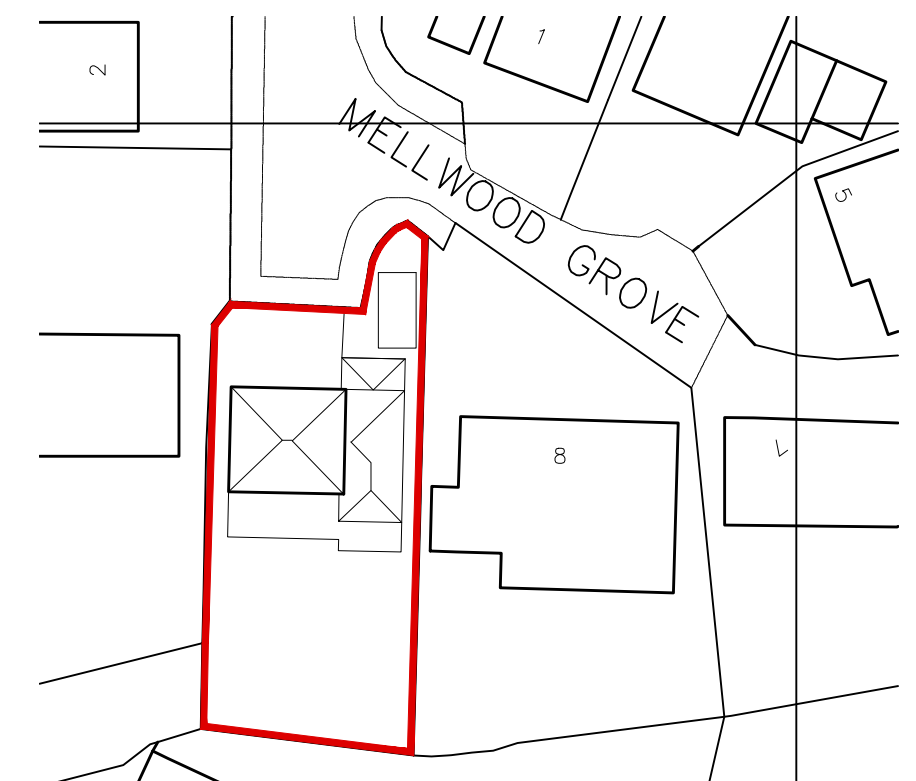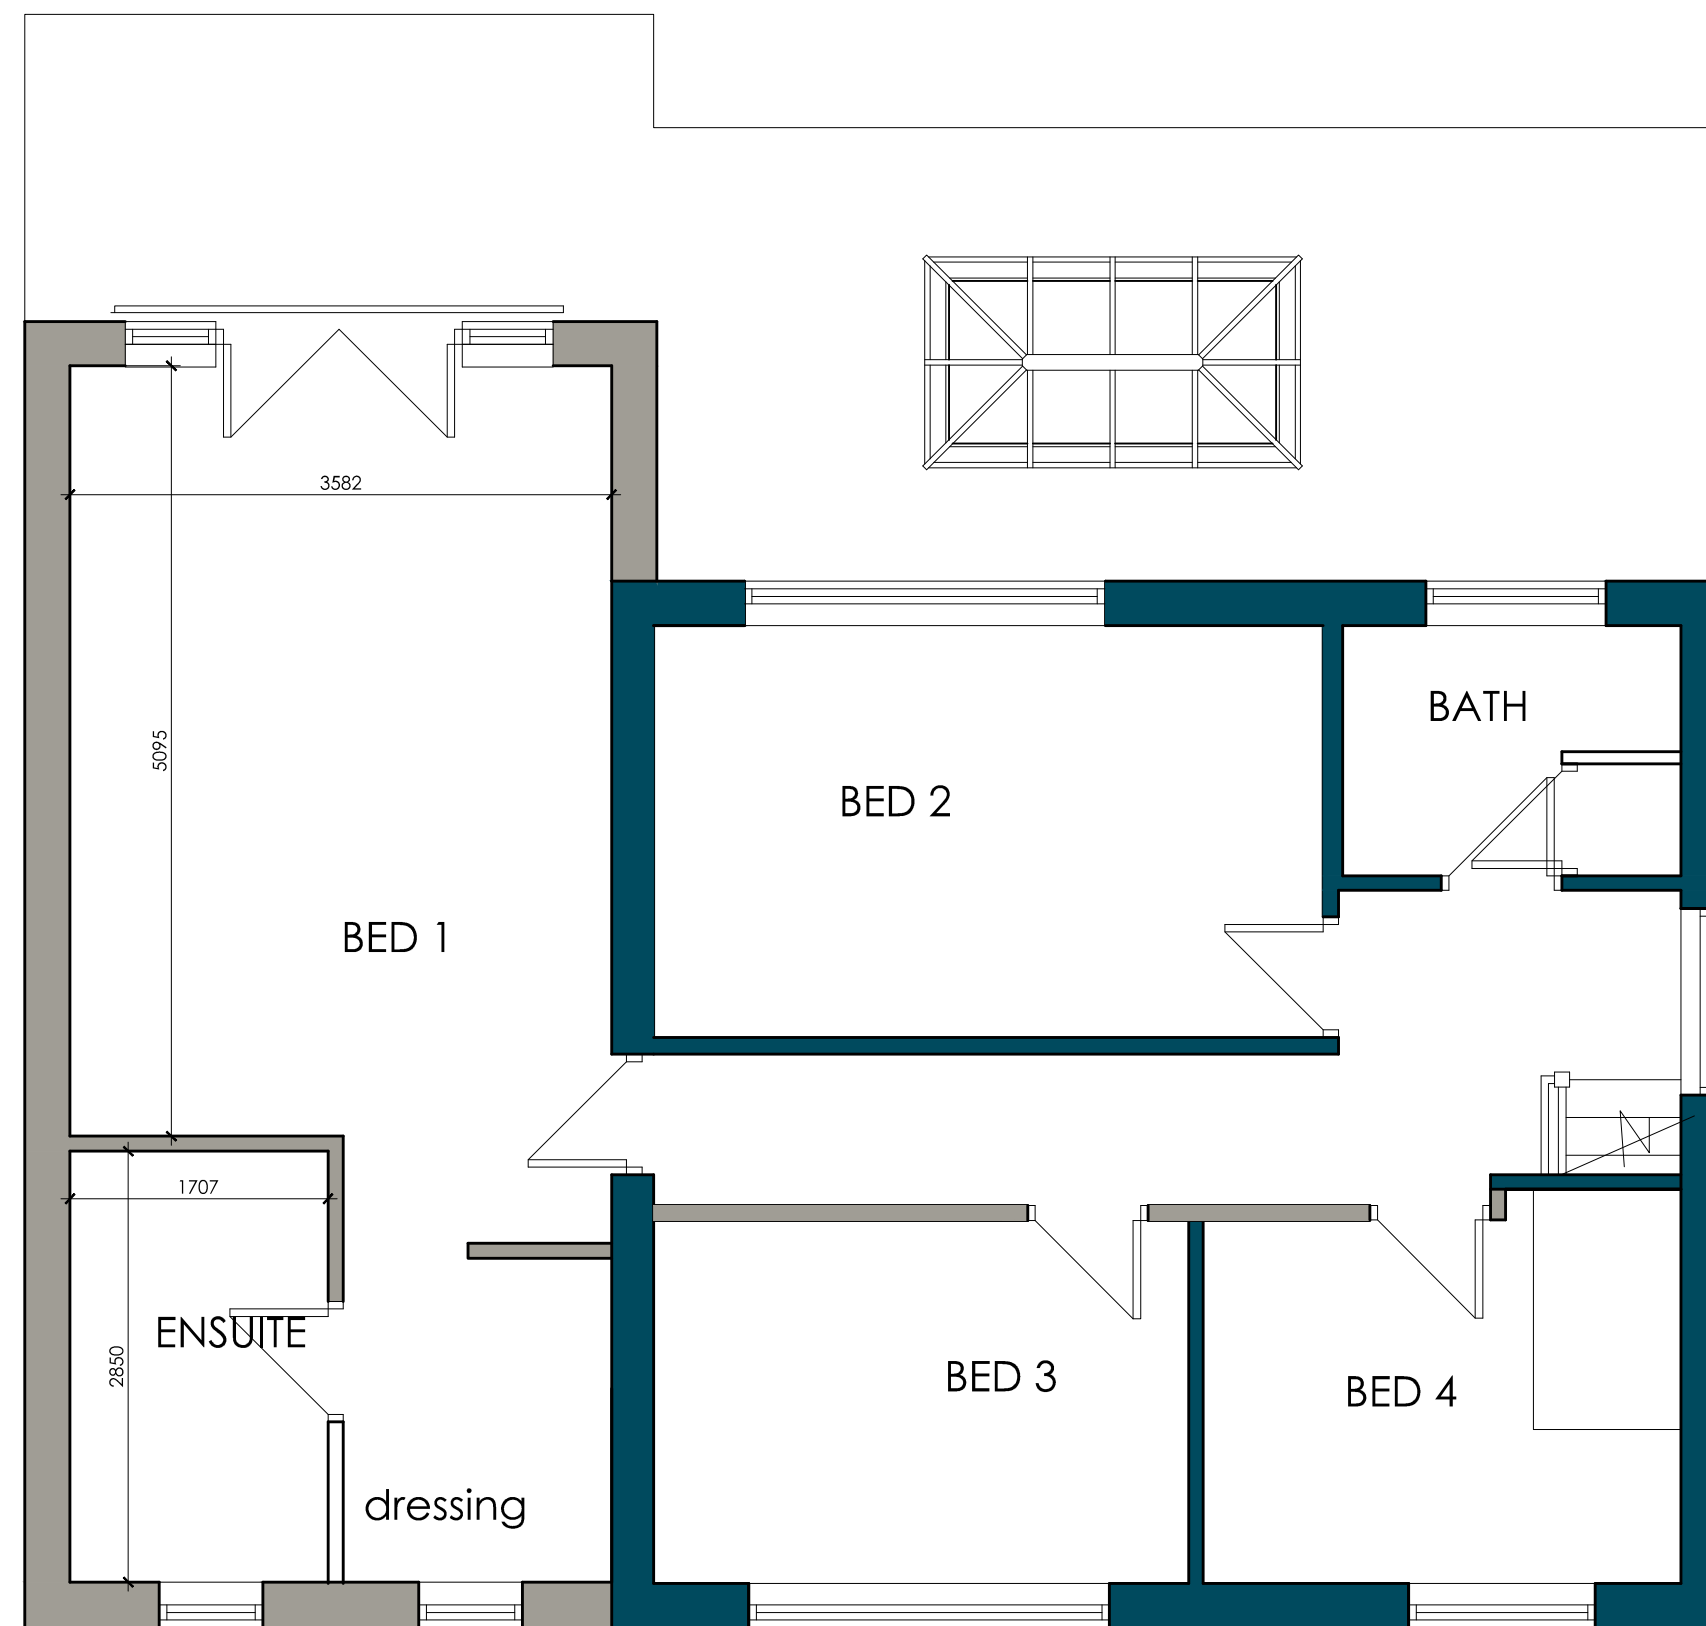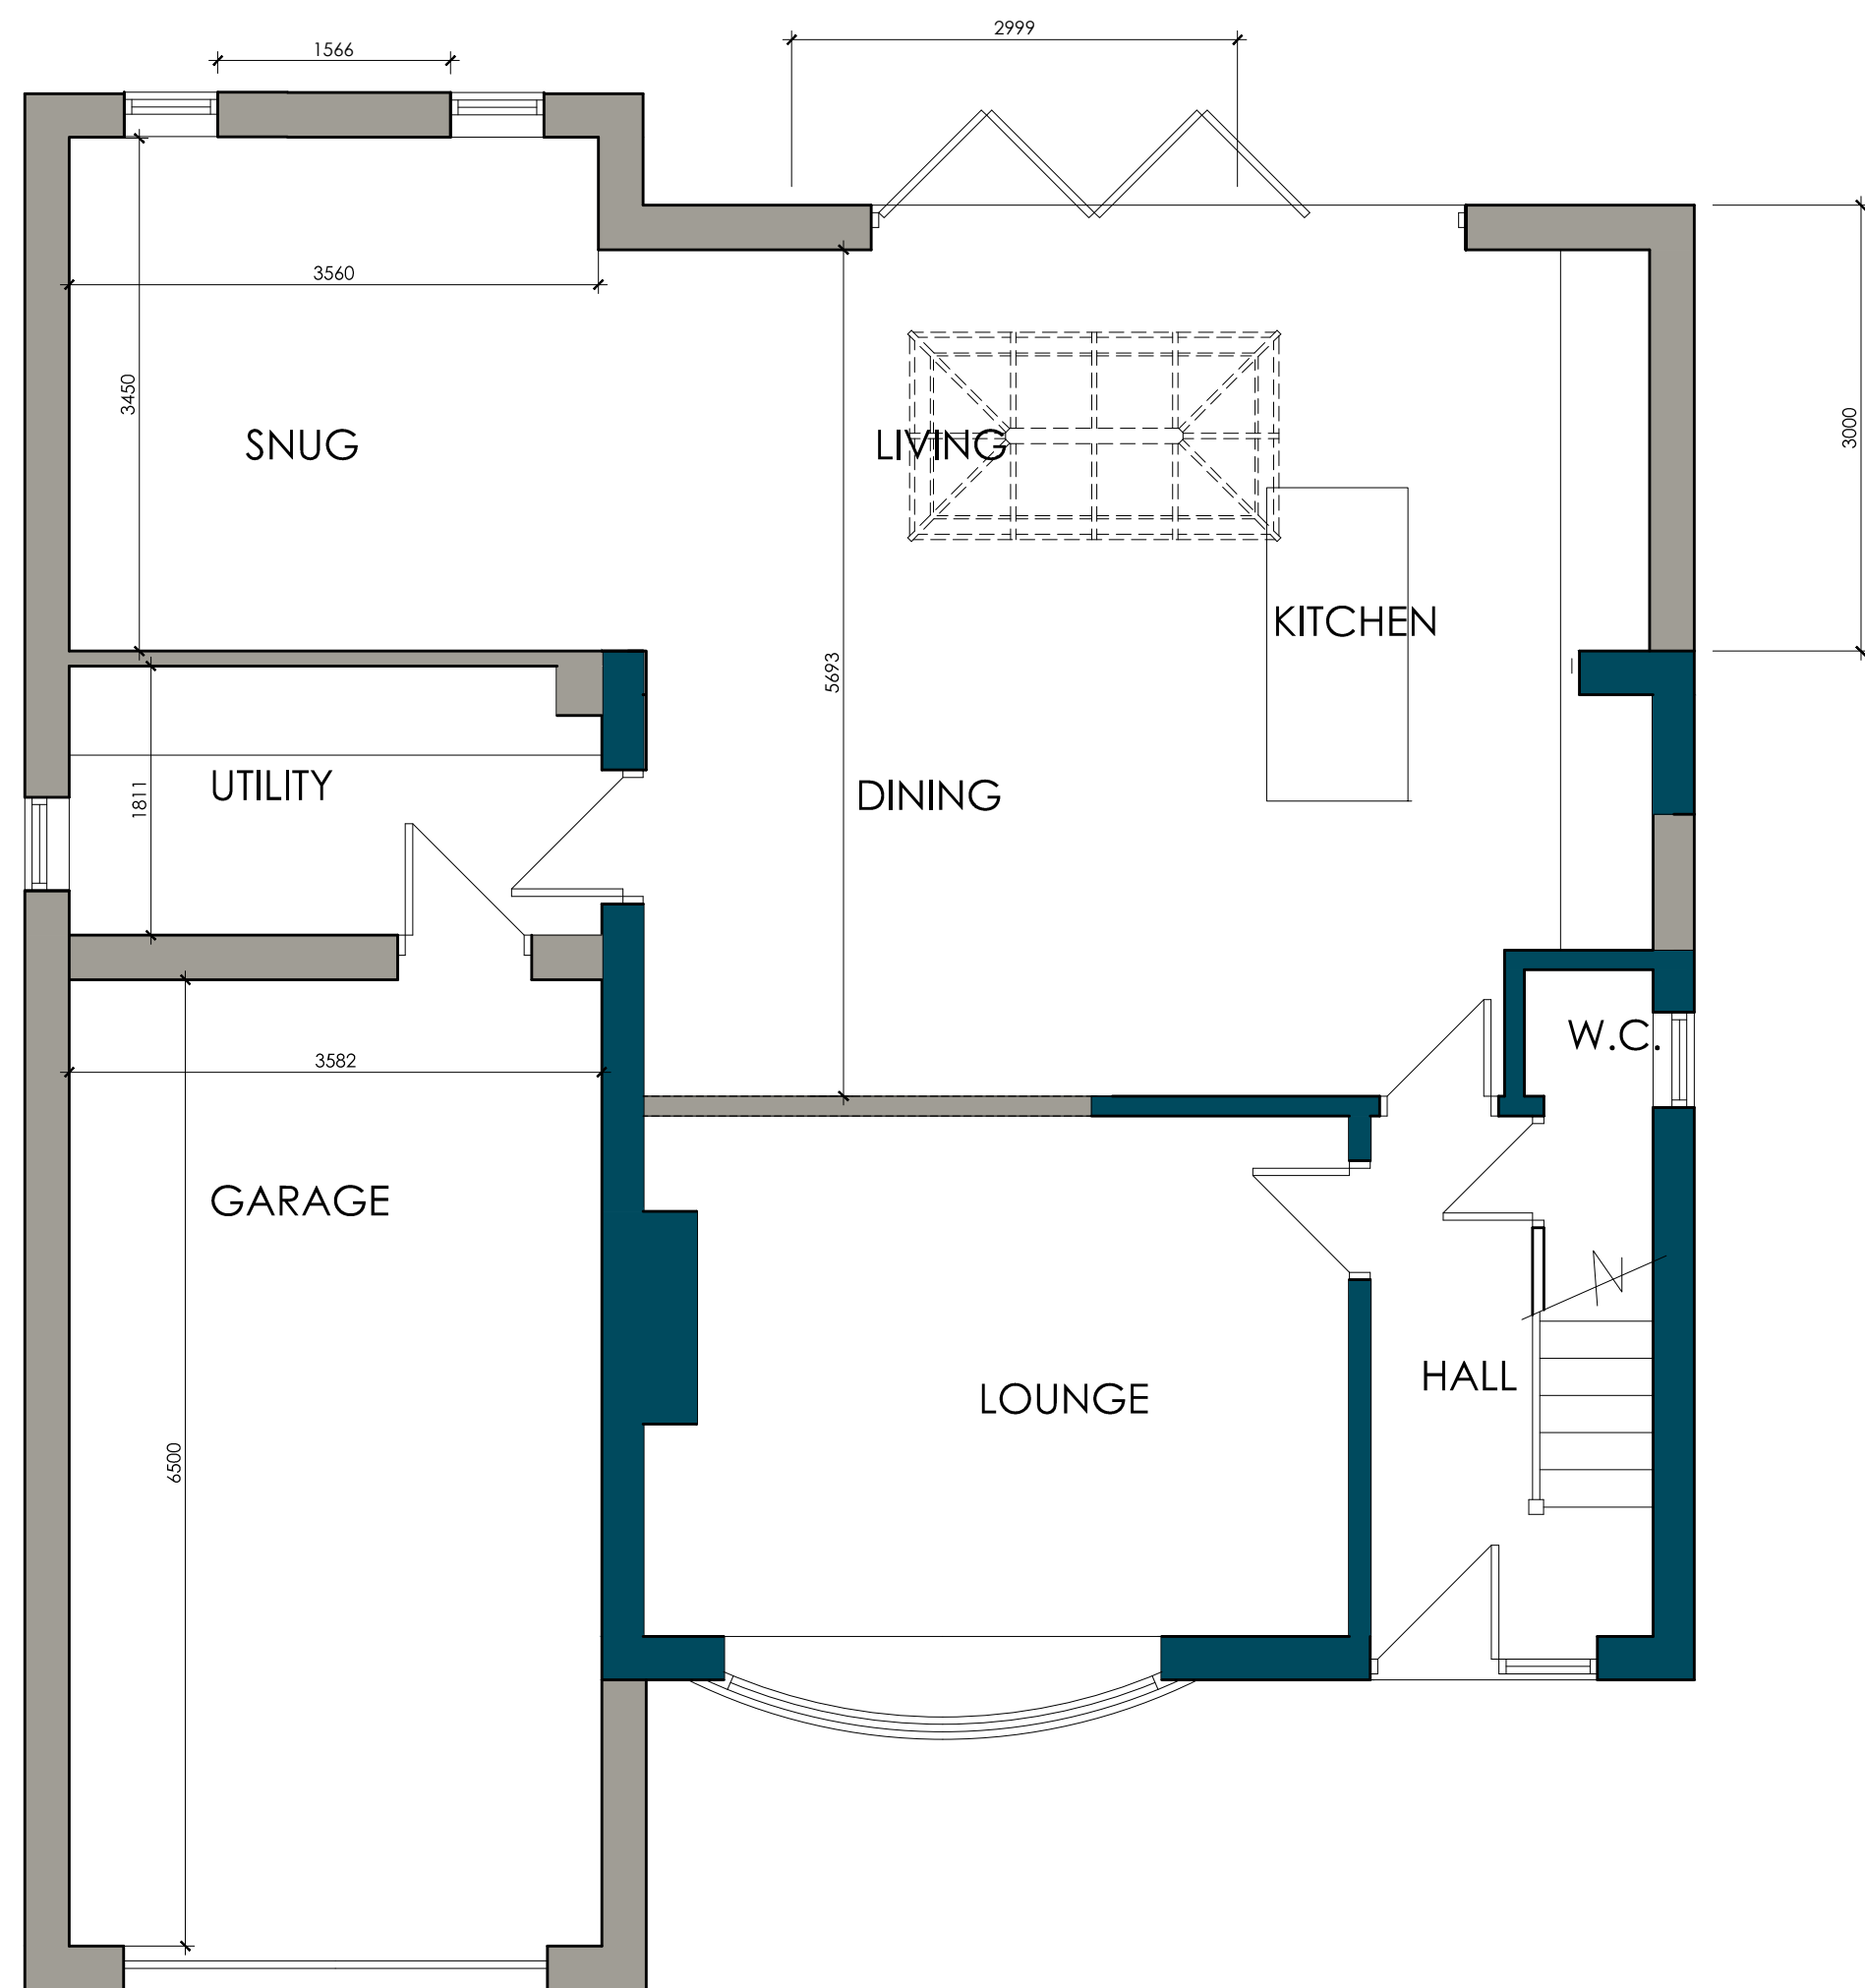

SITE PLAN
SCALE 1:500

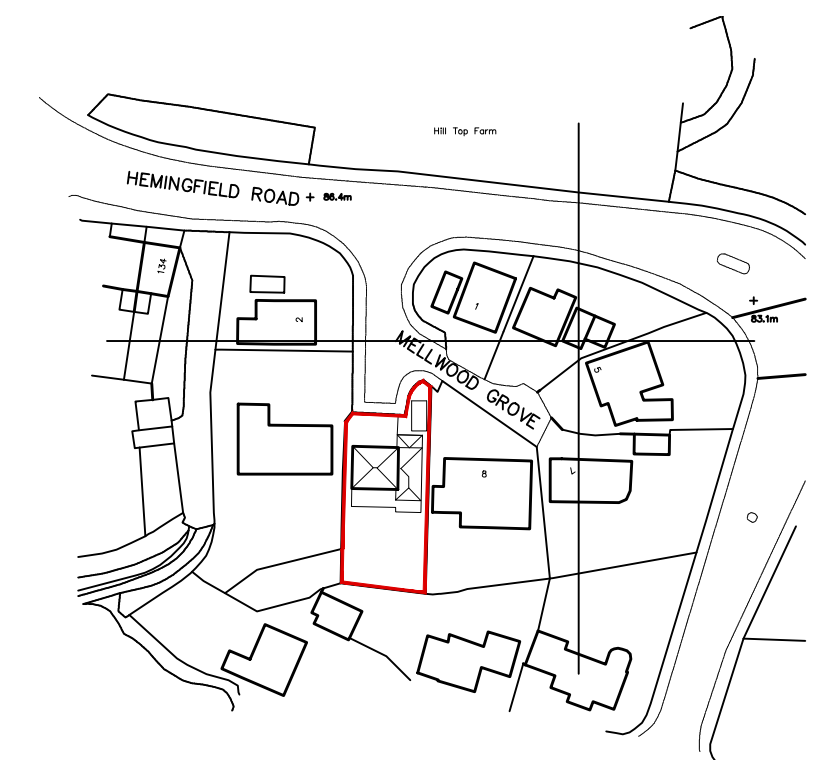

LOCATION PLAN
SCALE 1:1250

FIRST FLOOR PLAN

 WhiteAgus PARTNERSHIP			OFFICE ONE, 34 VICTORIA ROAD, BARNSELEY, S70 2BU			Phone: 01226 208482		
ARCHITECTURAL SERVICES			Email: info@whiteaguspартnership.co.uk Web: www.whiteaguspартnership.co.uk					
Project.			Client.					
PROPOSED EXRTENSION AT 6 MELWOOD GROVE, HEMMINGFIELD BARNSELEY S73 0PW			DEVELOPMENTS BY BOUTIQUE					
Drawing Title.			Date. JUNE 2021		Scale. 1:50 & 1:100 @ A1			
PLANS AND ELEVATIONS AS PROPOSED			Ref. 20-286		Dwg. No. 02		Rev. B	
Date	Suffix	Description	Date	Suffix	Description			
04-06-21	A	REVISED TO CLIENTS REQUIREMENTS						
04-06-21	B	REVISED TO CLIENTS REQUIREMENTS						