






FRONT ELEVATION

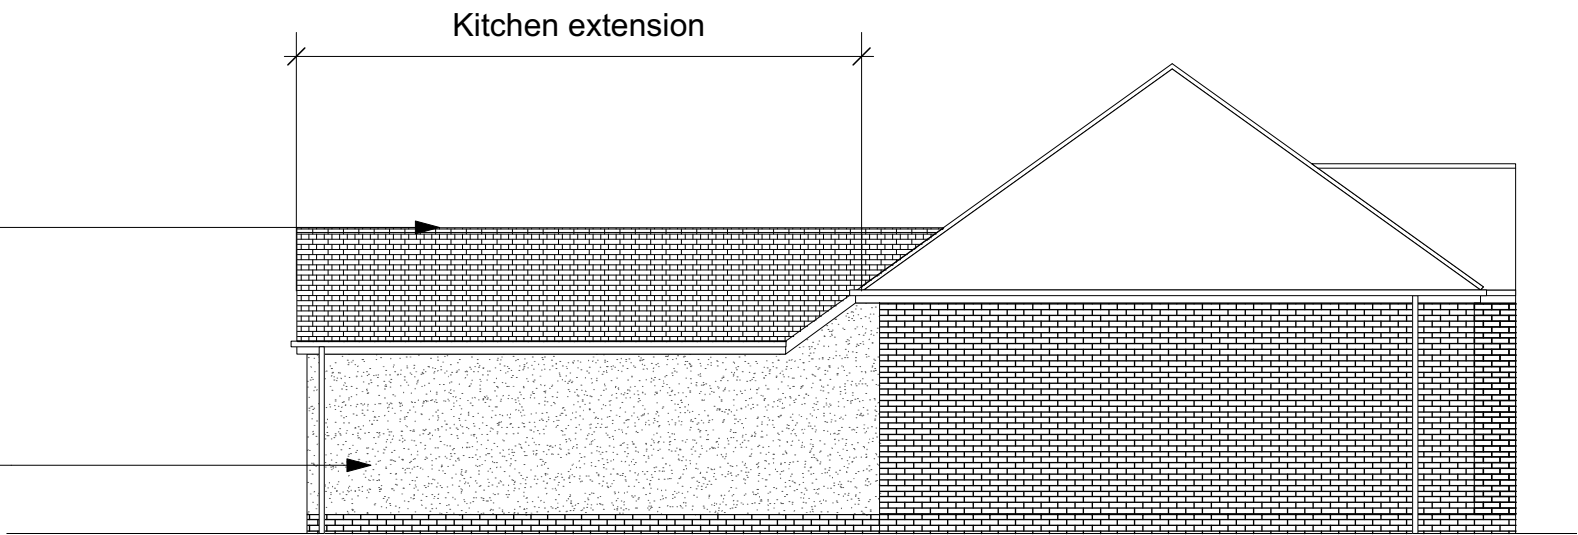

SIDE ELEVATION

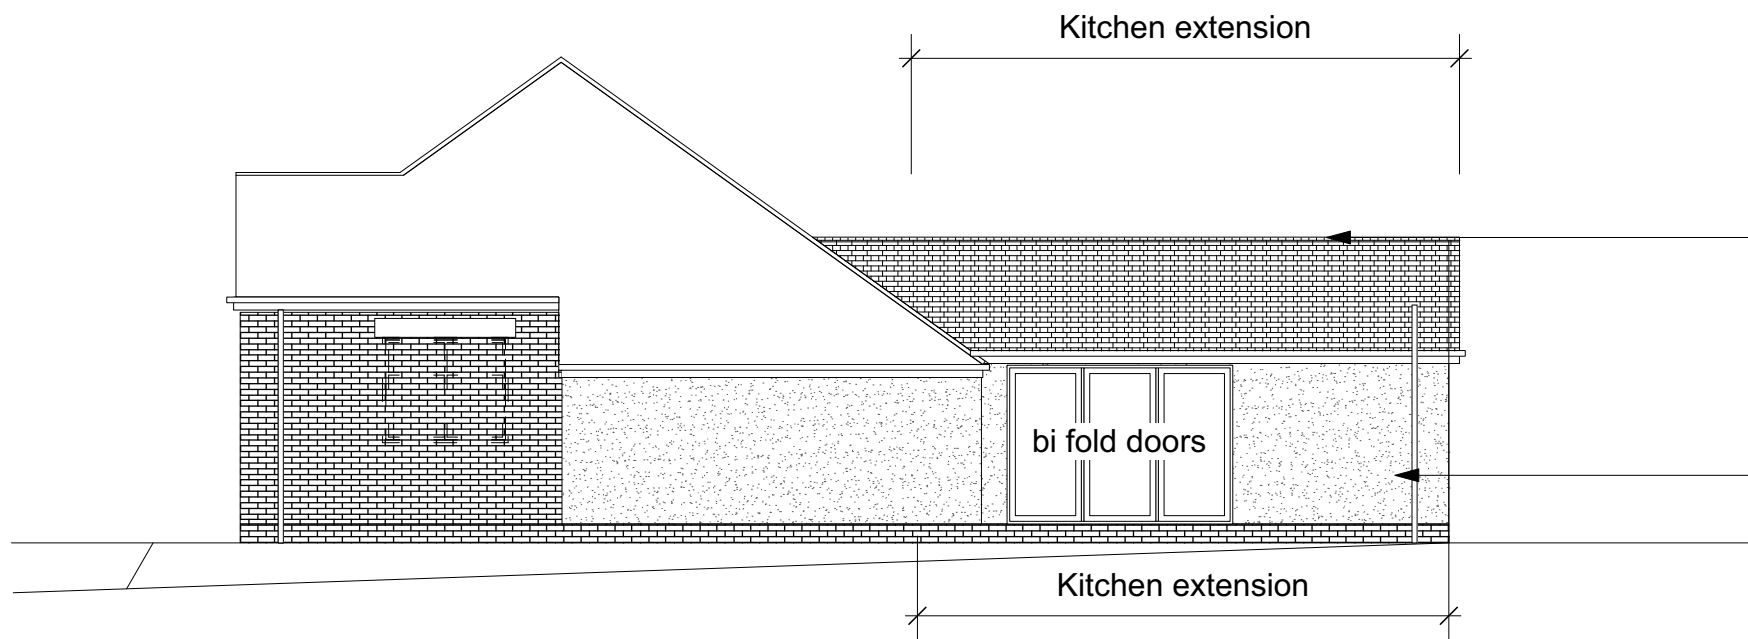

SIDE ELEVATION

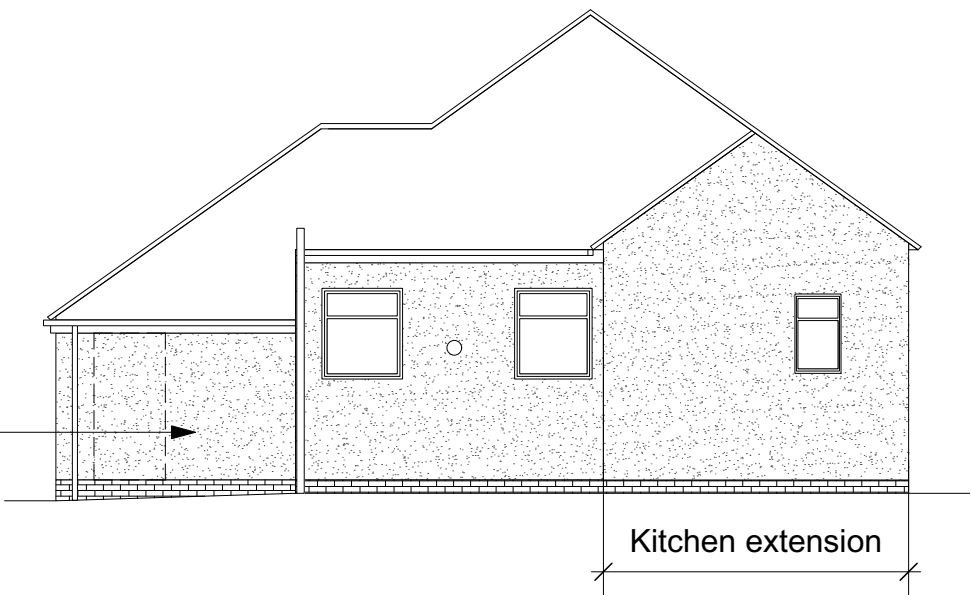

REAR ELEVATION

Plain tile to match existing

New render, white finish

Plain tile to match existing

New render, white finish

Kitchen extension

Kitchen extension

Kitchen extension

Kitchen extension

bi fold doors

All dimensions to be verified on site, and SBD informed of any discrepancy.
All drawings and specifications should be read in conjunction with the Health and Safety Plan; all conflicts should be reported to the Principal Designer.
This drawing is the copyright of Sketch Book Design Ltd.

Date	No.	Revision Notes
23/06/2026	1	Initial issue
12/08/2026	2	Render area reduced

Date	No.	Issue Notes
------	-----	-------------

sbd
Sketch Book Design Ltd
architectural & interior designers
Lathrop House, Ashford Grove, Mitford
Morpeth. NE61 3FQ
t: 01670 505312 w: www.sbd.co

Project Title
Proposed Extension
188 Pogmoor Road
Barnsley
S75 2LA

Client
Mr & Mrs A Jones

Sheet Title
ELEVATIONS AS PROPOSED

Sheet Scale
1:100

Sheet Size
A2

Date
June 26

Drawn By
SB

Project No.
J-4010

Revision
P2

Sheet No.
J-4010 - SBD-00 - GF-DR-A-03

Suitability
D1 SUITABLE FOR TENDER