
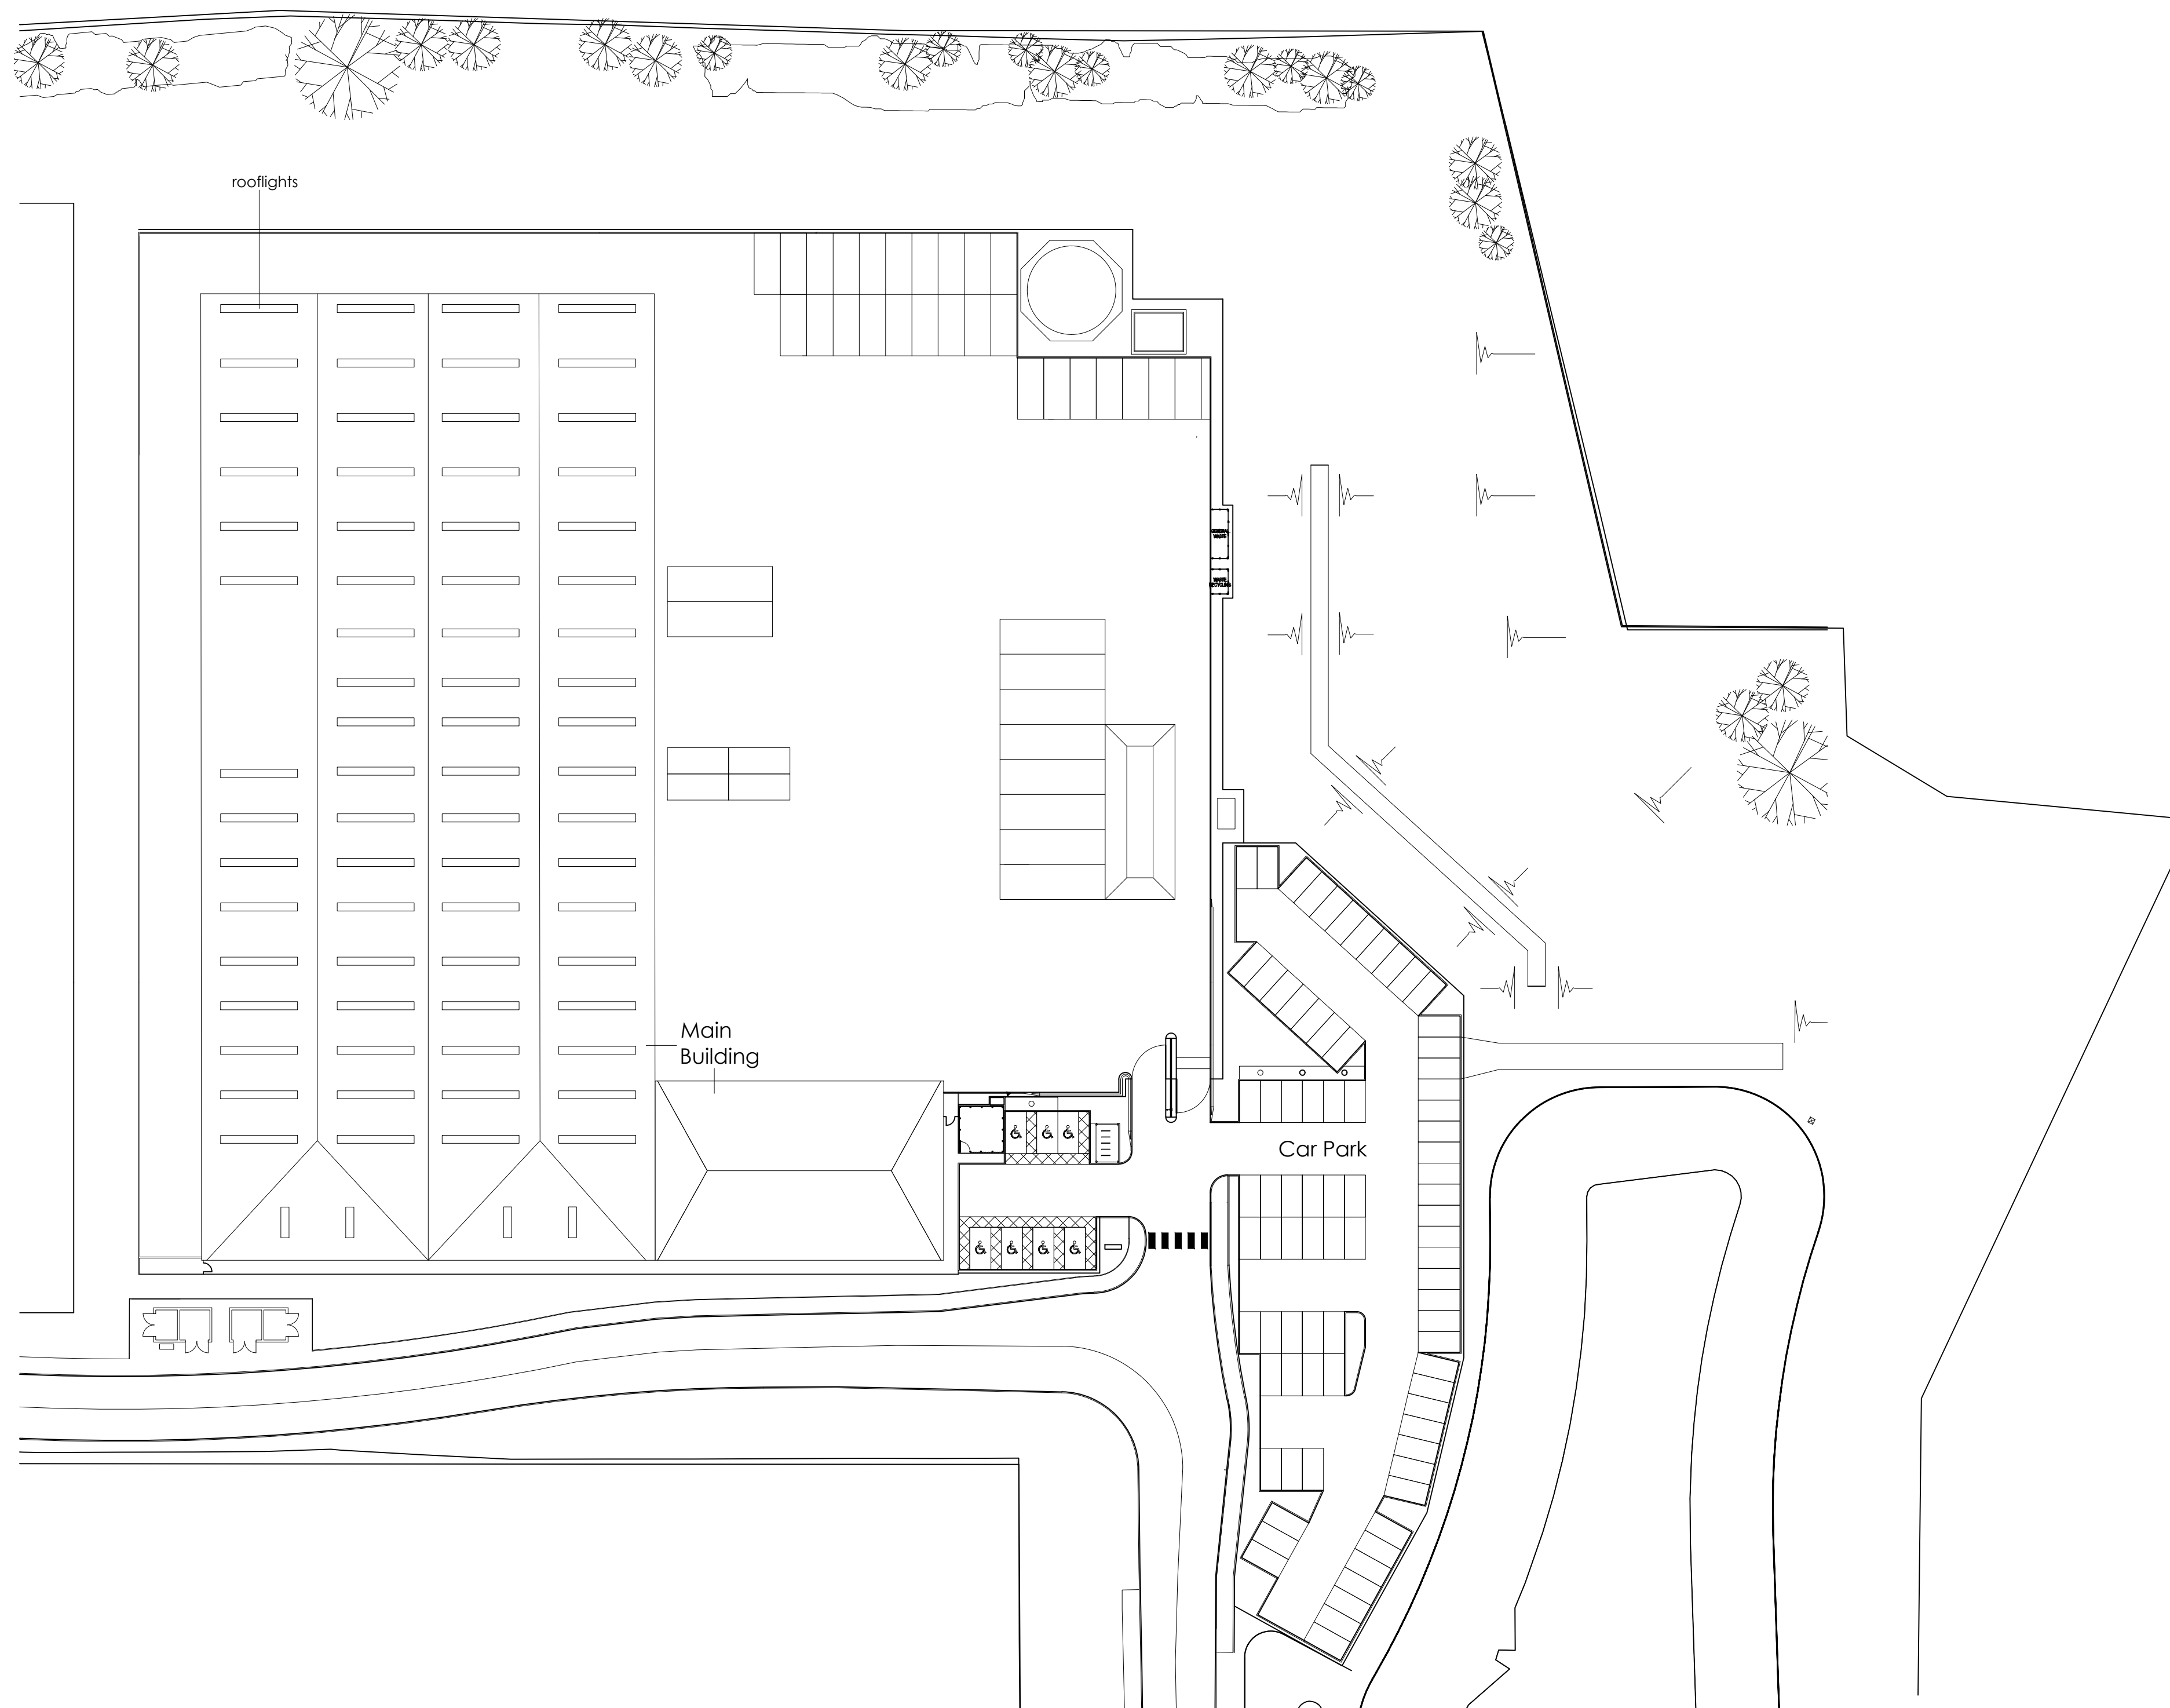


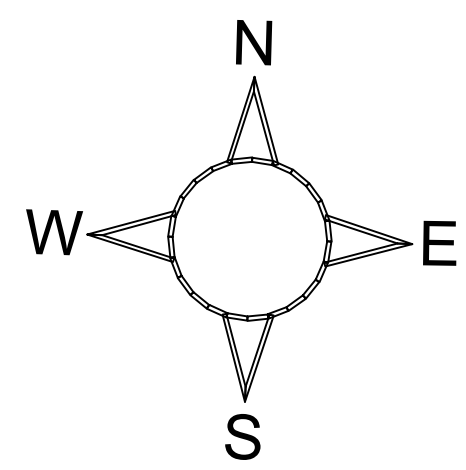

Client
Rok Iron Consulting Ltd

Project
Tremco, Barnsley
Photovoltaic Panel Installation

Title
Existing Site Plan

Drawn	Date	Scale	@ A1
FF	25.06.26	1:500	
Status	Project Number	Drawing Number	Revision
PLANNING	10011	(9)01	-