

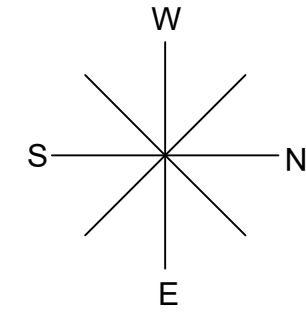


Proposed Elevations


South Elevation

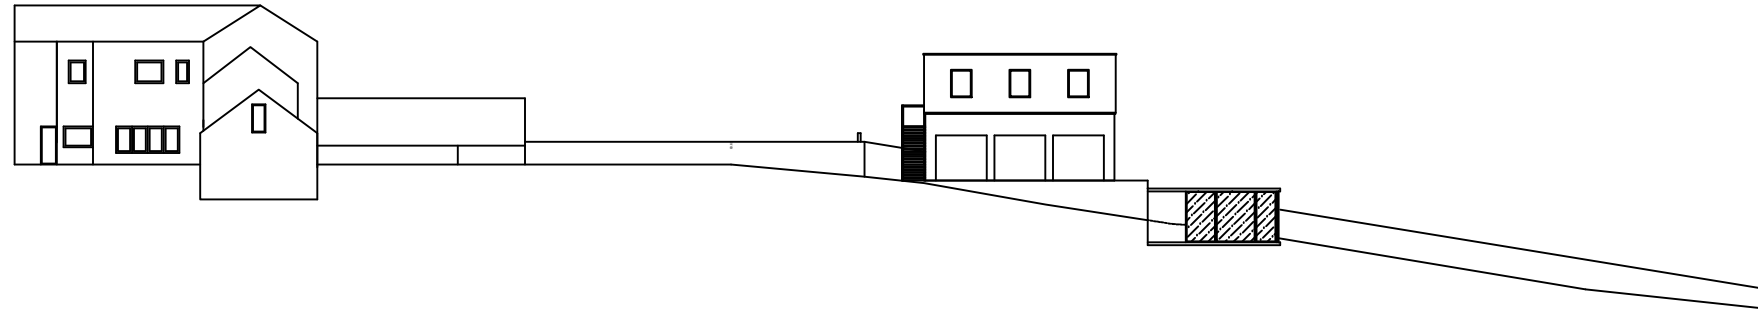

East Elevation

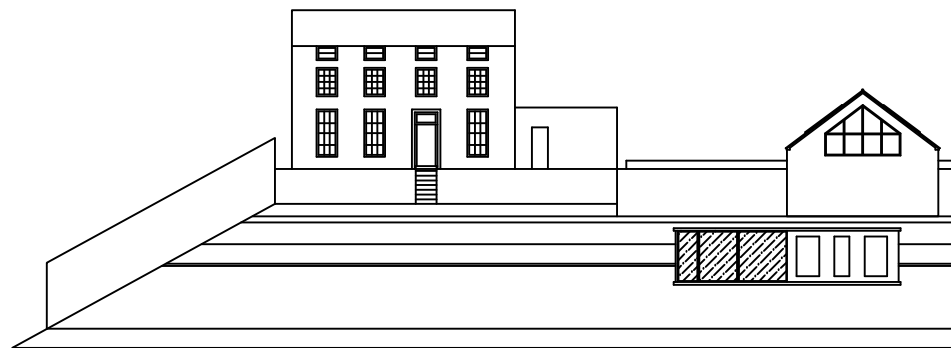

North Elevation

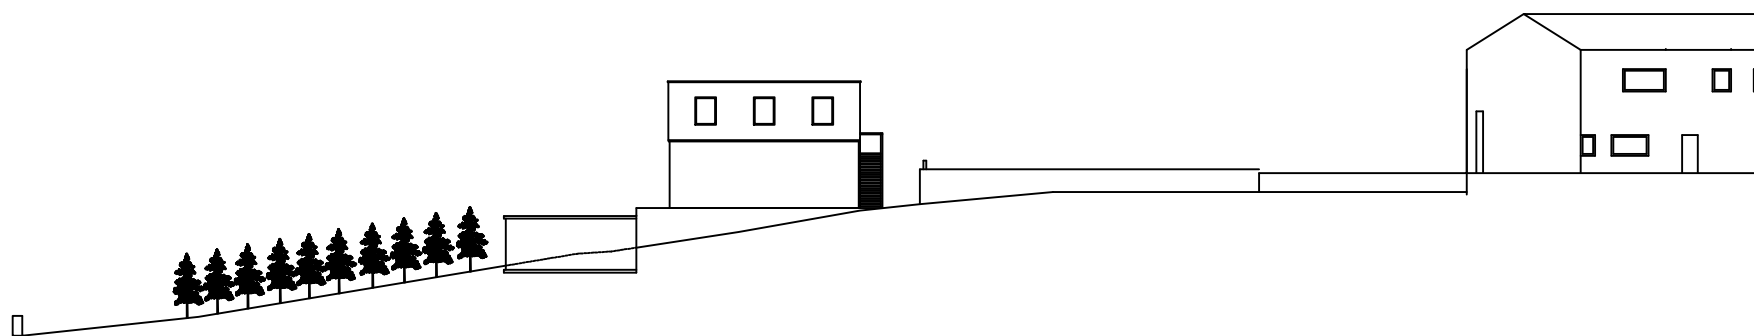

Scale;
1:400 @ A3

Title;
Proposed Garden Elevations

Drawing No.;
PGE0001

Client;

Drawn by; RP
Date; 14/05/2021

