



IF IN ANY DOUBT PLEASE ASK THE ARCHITECT FOR CLARIFICATION.

DO NOT SCALE FROM DRAWING. ALL DIMENSIONS TO BE CHECKED ON SITE


THE COPYRIGHT FOR THESE DRAWINGS REMAINS THE PROPERTY OF THE ARCHITECT, THEY MUST NOT BE REPRODUCED IN ANY WAY WITHOUT THE ARCHITECT'S PRIOR WRITTEN CONSENT.

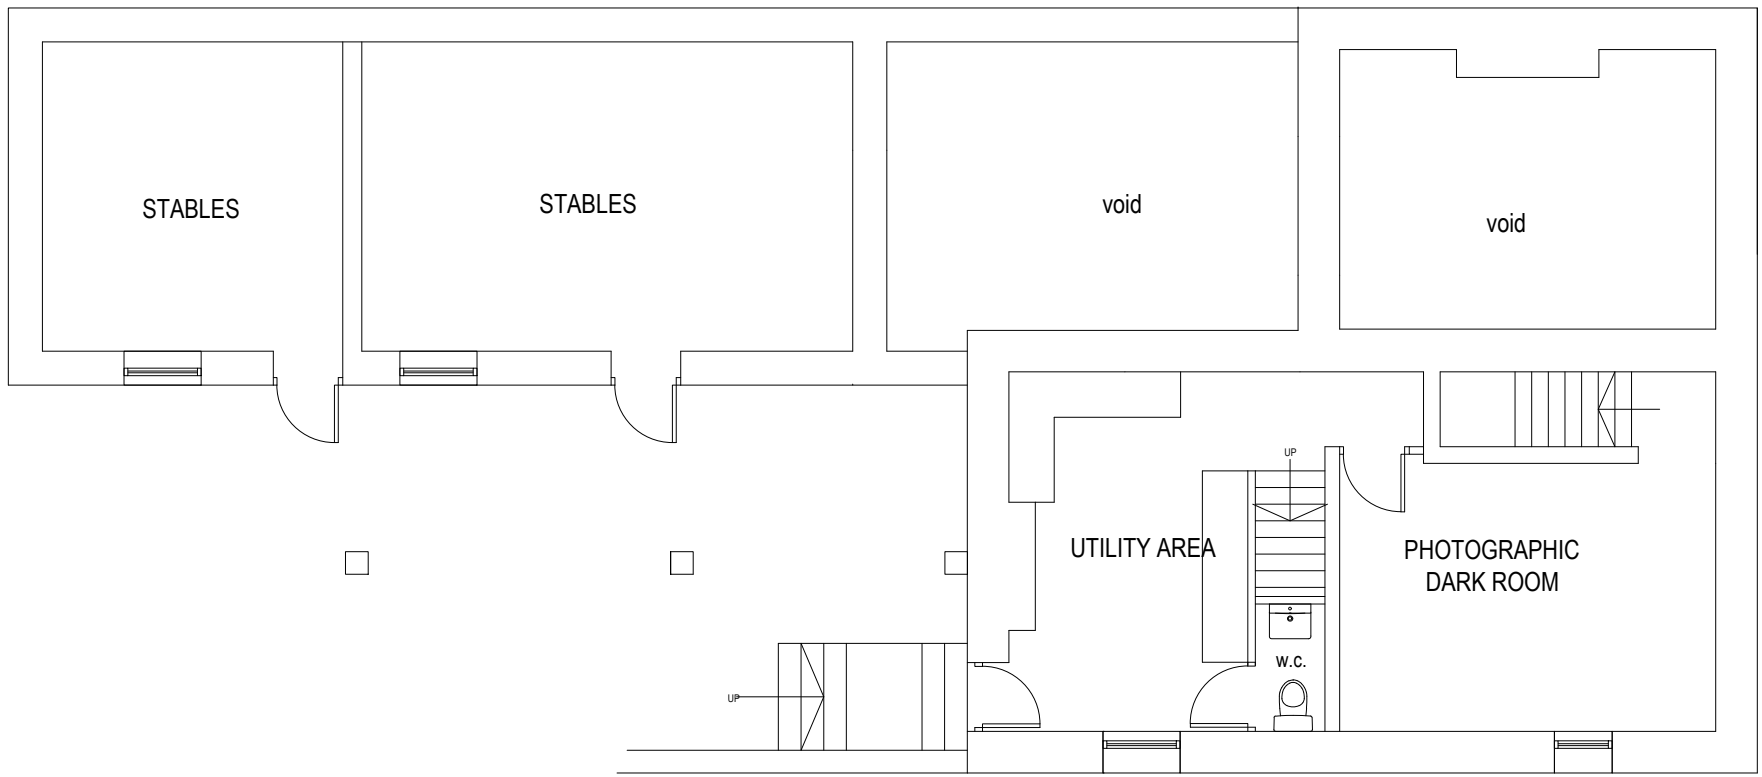


PROPOSED LOWER GROUND FLOOR PLAN

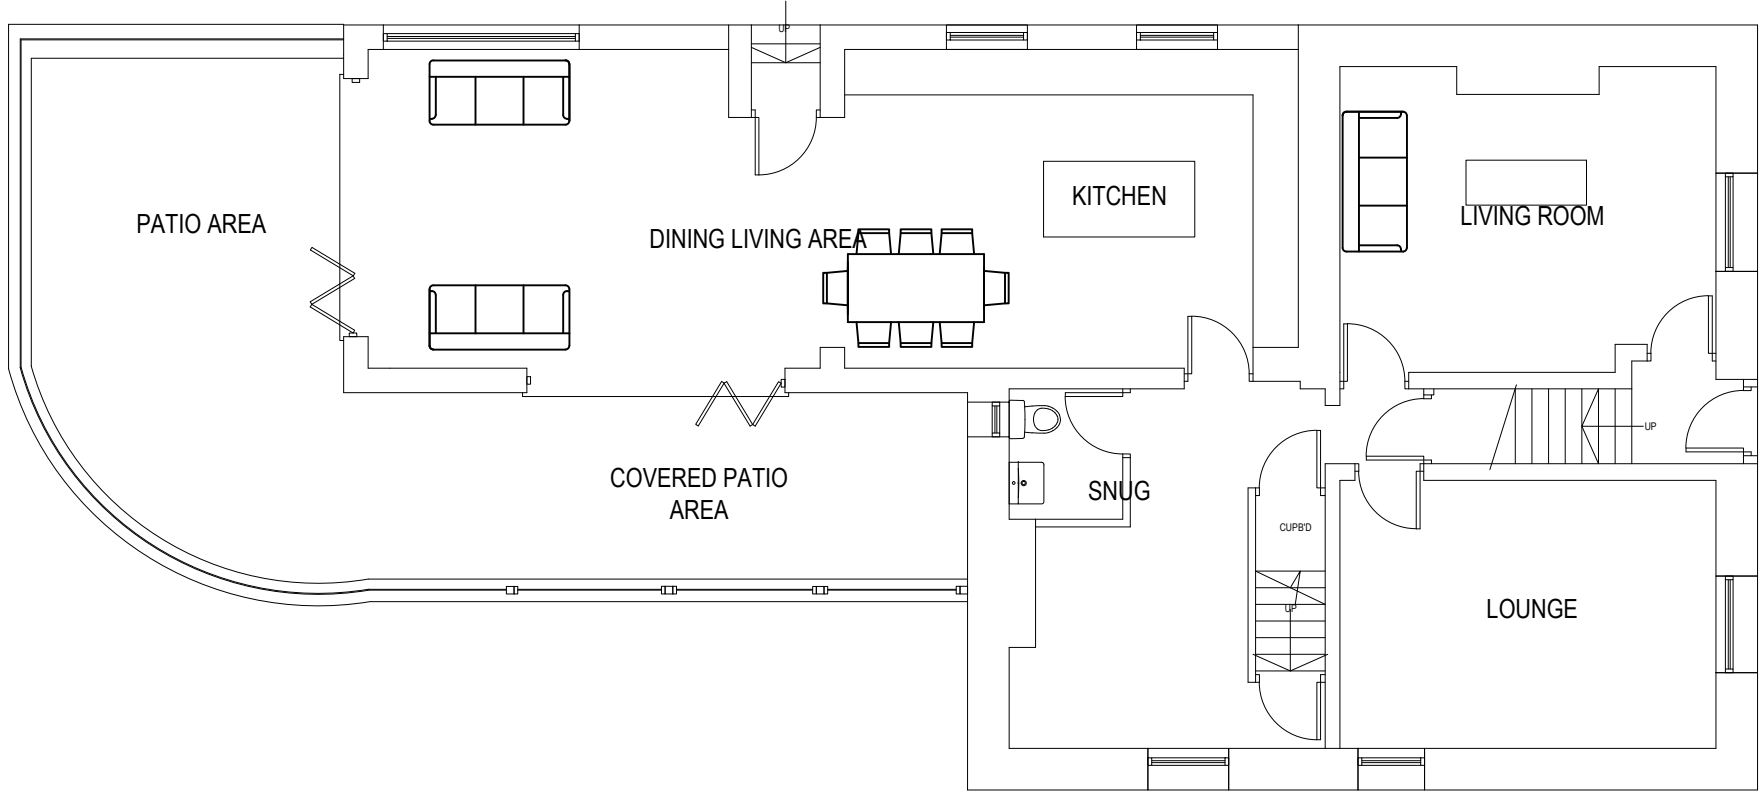


PROPOSED GROUND FLOOR PLAN

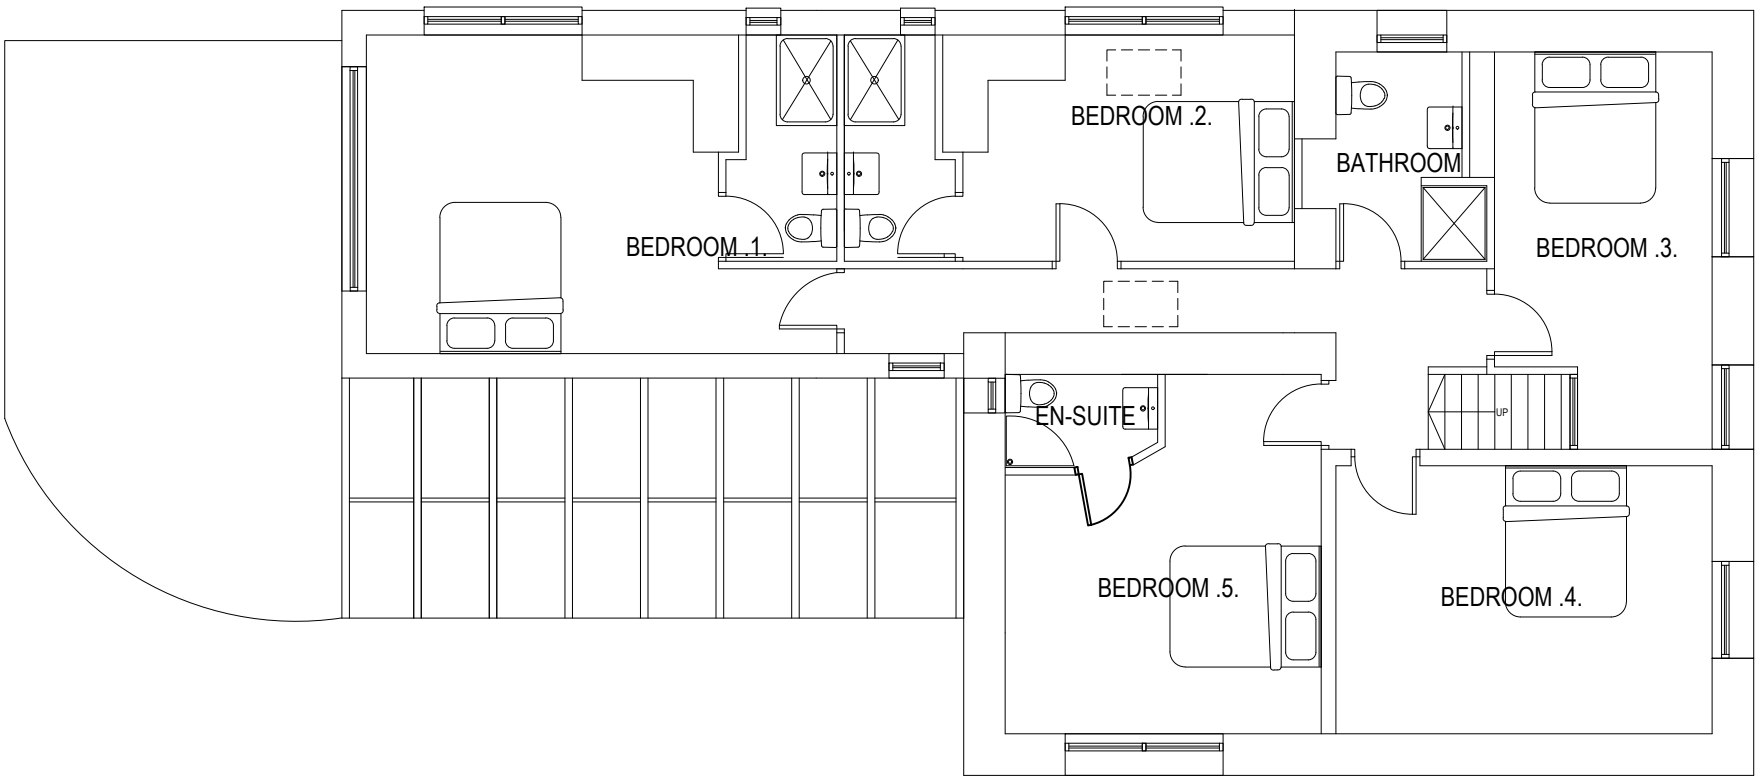

PROPOSED FIRST FLOOR PLAN

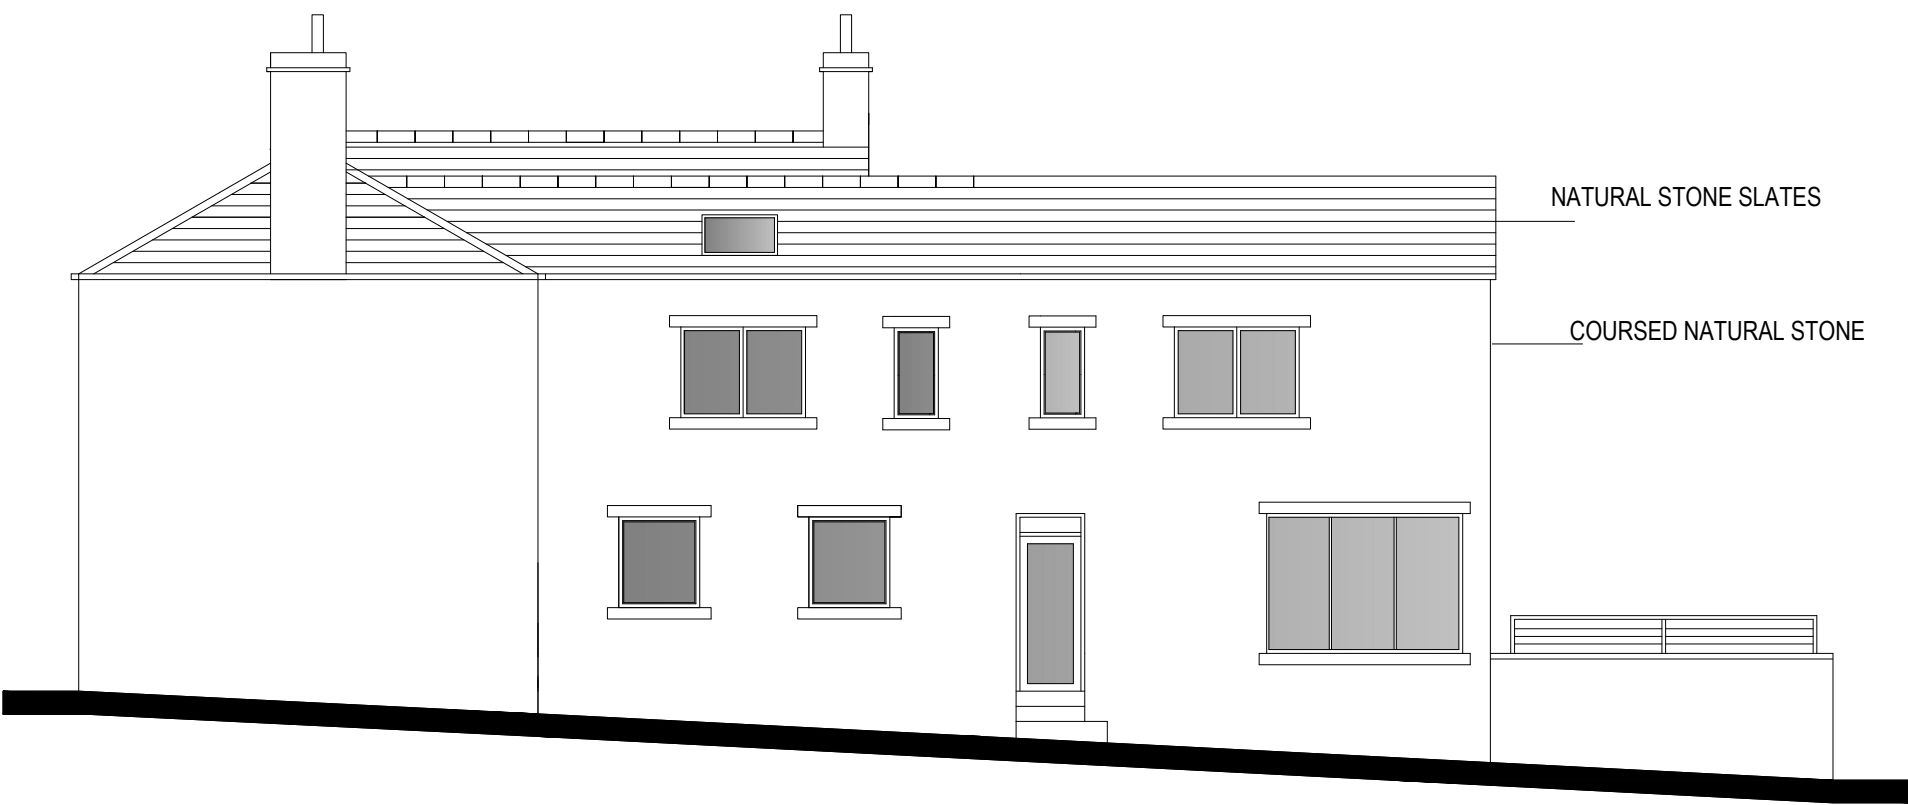


PROPOSED SOUTH ELEVATION

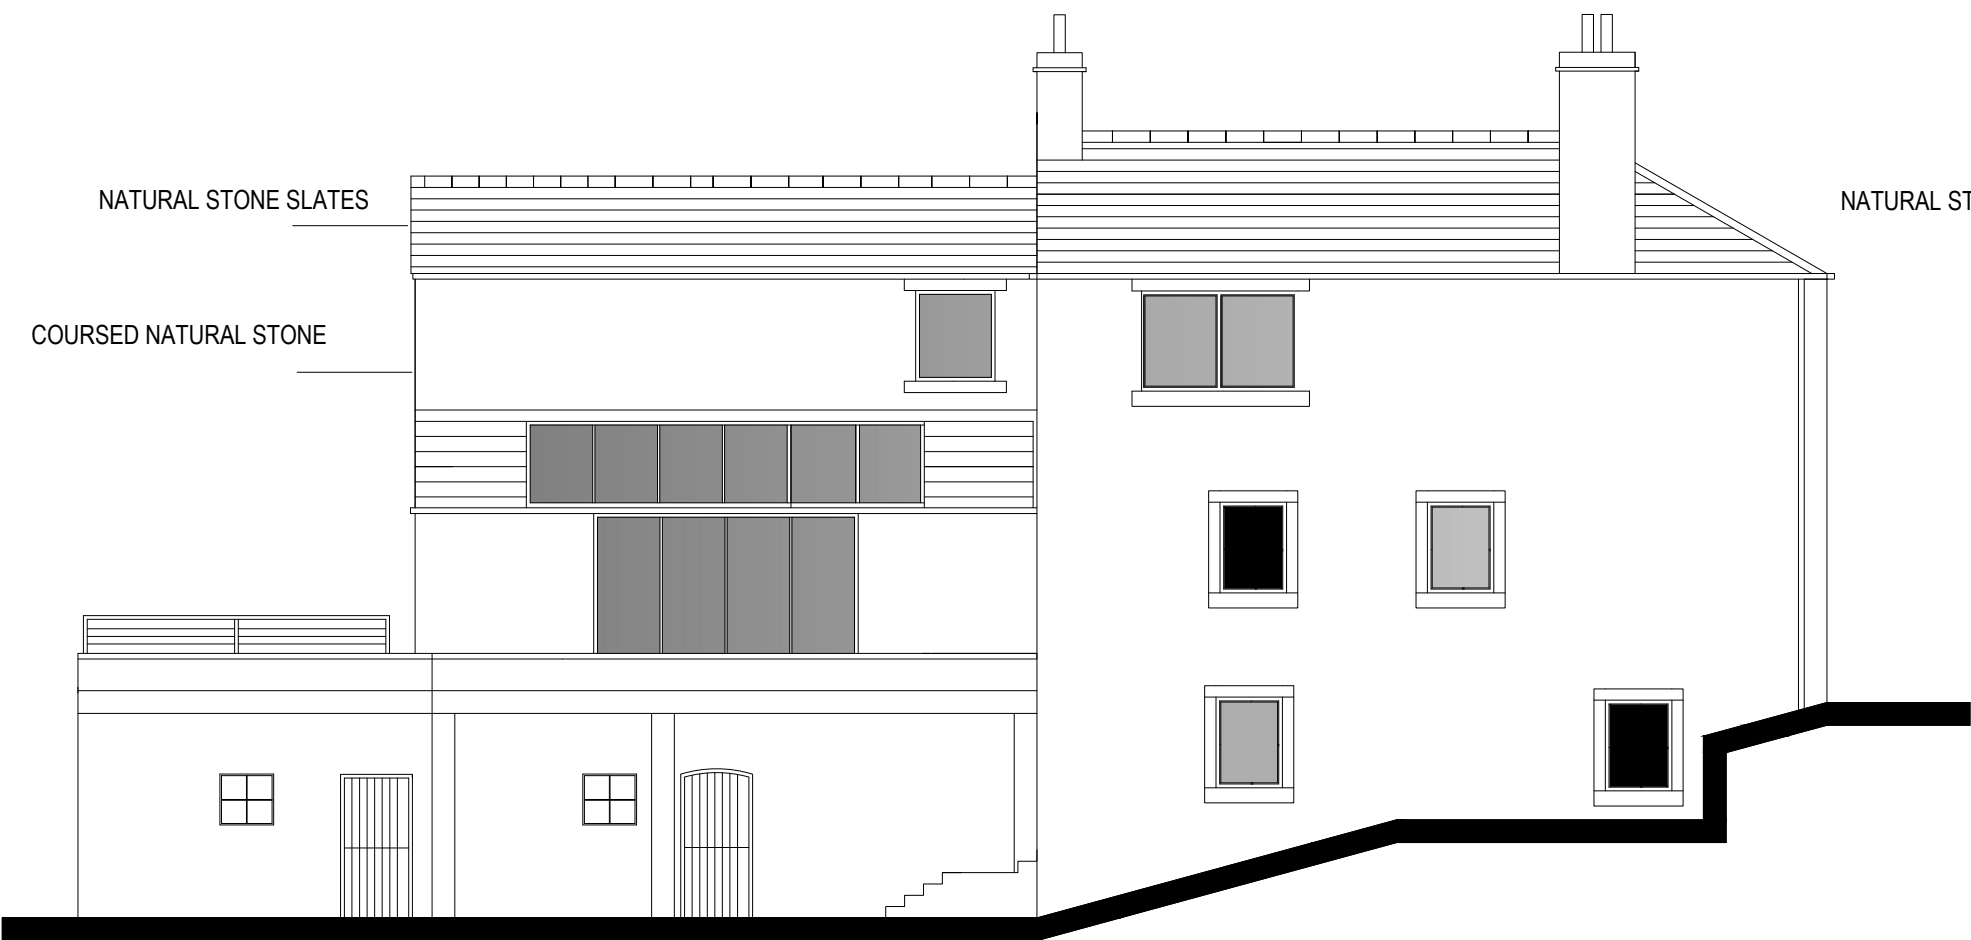

PROPOSED NORTH ELEVATION



PROPOSED EAST ELEVATION

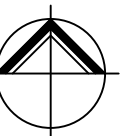

**NORTHERN  
DESIGN  
PARTNERSHIP**  
Chartered Architects

THE CHAPEL  
MILLMOOR ROAD  
MELTHAM  
HUDDERSFIELD HD9 5JU  
TELEPHONE (01484) 854848  
FAX (01484) 854949

|                                                              |             |       |       |
|--------------------------------------------------------------|-------------|-------|-------|
| CLIENT                                                       |             |       |       |
| MR & MRS C SMITH                                             |             |       |       |
| PROJECT                                                      |             |       |       |
| PROPOSED EXTENSION AND<br>ALTERATIONS DON VILLA<br>HAZELHEAD |             |       |       |
| DRAWING TITLE                                                |             |       |       |
| PROPOSED ELEVATIONS                                          |             |       |       |
| Rev.                                                         | Notes       | Date  | Drawn |
| *                                                            | *           | *     | *     |
|                                                              |             |       |       |
|                                                              |             |       |       |
|                                                              |             |       |       |
|                                                              |             |       |       |
| SCALE                                                        | 1:100 AT A1 | 03.20 | M.G   |
| PROJECT No.                                                  | DRAWING No. | Rev.  |       |
| 1990                                                         | 05          | A     |       |