



**GROUND FLOOR PLAN AS PROPOSED**




**SOUTH ELEVATION AS PROPOSED**

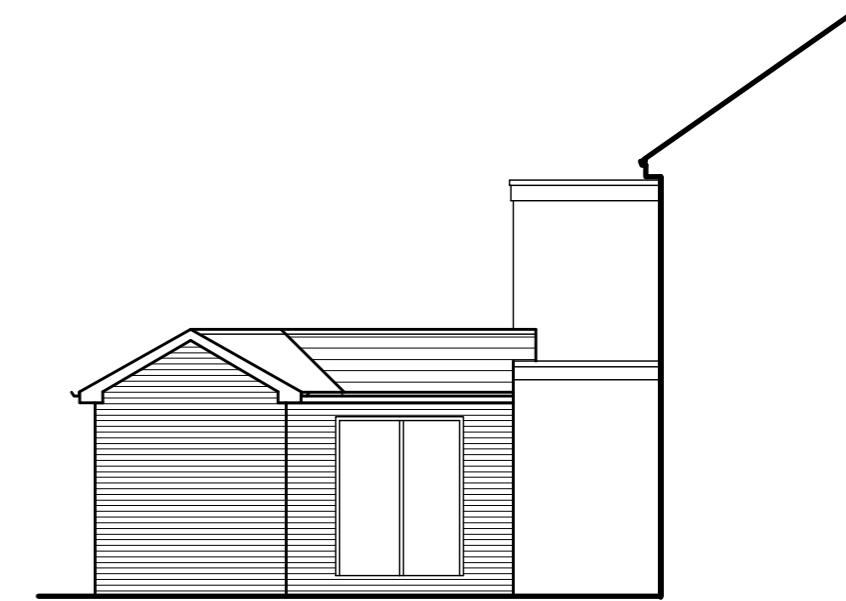


**NORTH ELEVATION AS PROPOSED**

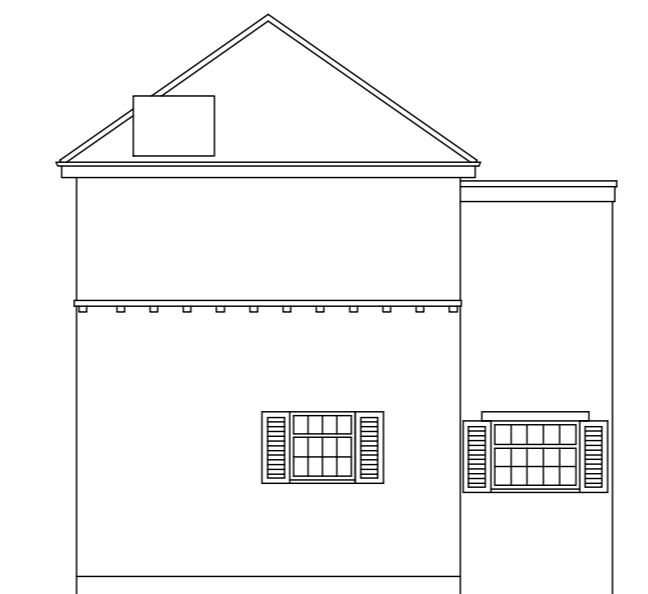


**SOUTH ELEVATION**

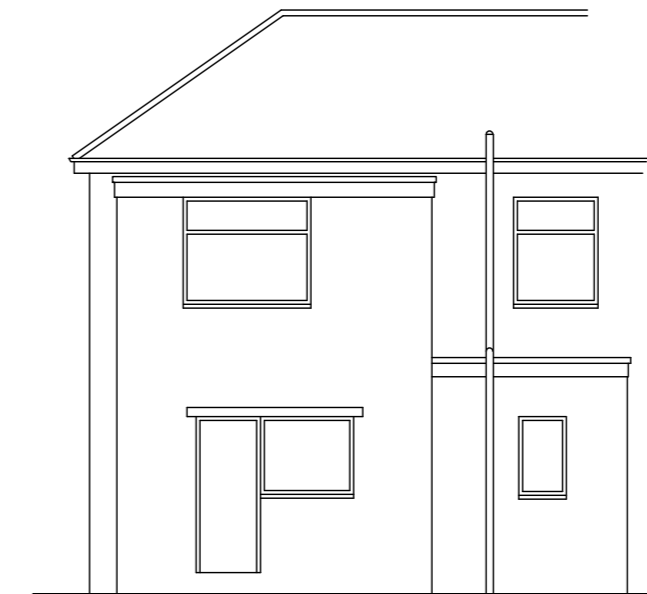


**EAST ELEVATION**

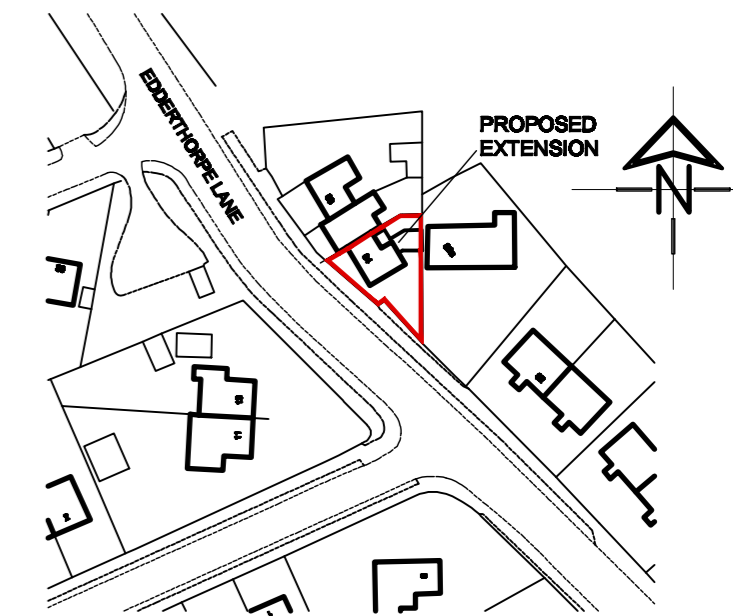


**LOCATION PLAN**  
SCALE 1:1250

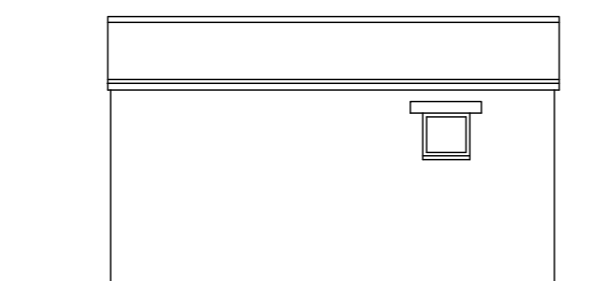


**EAST ELEVATION**

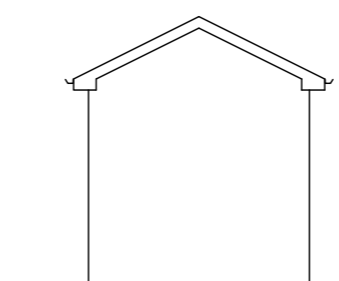

**NORTH ELEVATION**

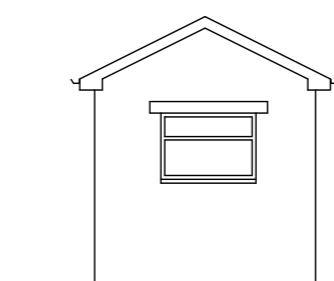

**SOUTH ELEVATION**

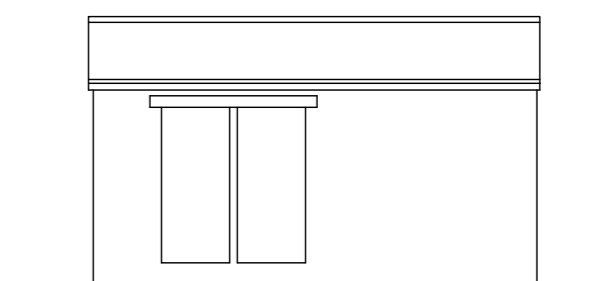

**WEST ELEVATION**

**GARAGE ELEVATIONS AS EXISTING**

<b>White Agus Partnership</b>			PROVIDENCE VILLA, 42 SACKVILLE STREET, BARNSBLEY, S70 2DB			Phone: 01226 208482 Fax: 01226 263030 Email: info@whiteagupartnership.co.uk Web: www.whiteagupartnership.co.uk		
Project: <b>PROPOSED EXTENSION AT 84 EDDERTHORPE LANE DARFIELD, BARNSBLEY</b>			Client: <b>MRS WARD</b>			SURVEYORS AND BUILDING DESIGN CONSULTANTS		
Drawing Title: <b>PLANS AND ELEVATIONS</b>			Date: <b>SEPT 2011</b>		Scale: <b>1:50 &amp; 1:100 @ A2</b>		Rev.:	
Ref.:			11-013		Dwg. No.:		02	
Date	Suffix	Description	Date	Suffix	Description			