


DO NOT SCALE FROM THIS DRAWING. ALL DIMENSIONS TO BE CHECKED ON SITE BY CONTRACTOR. REPORT ANY DISCREPANCIES TO DRAWING AUTHOR AND PROPERTY SERVICES TEAM. DRAWING OR CONTENTS SHOULD NOT BE DUPLICATED WITHOUT PRIOR CONSENT.


DRAWING TO BE READ IN CONJUNCTION WITH ALL OTHER PROJECT DOCUMENTS INCLUDING BUT NOT LIMITED TO DRAWINGS, SPECIFICATIONS, SCHEDULES



NOTES
© Crown Copyright & Database Rights (2021). 100022264.

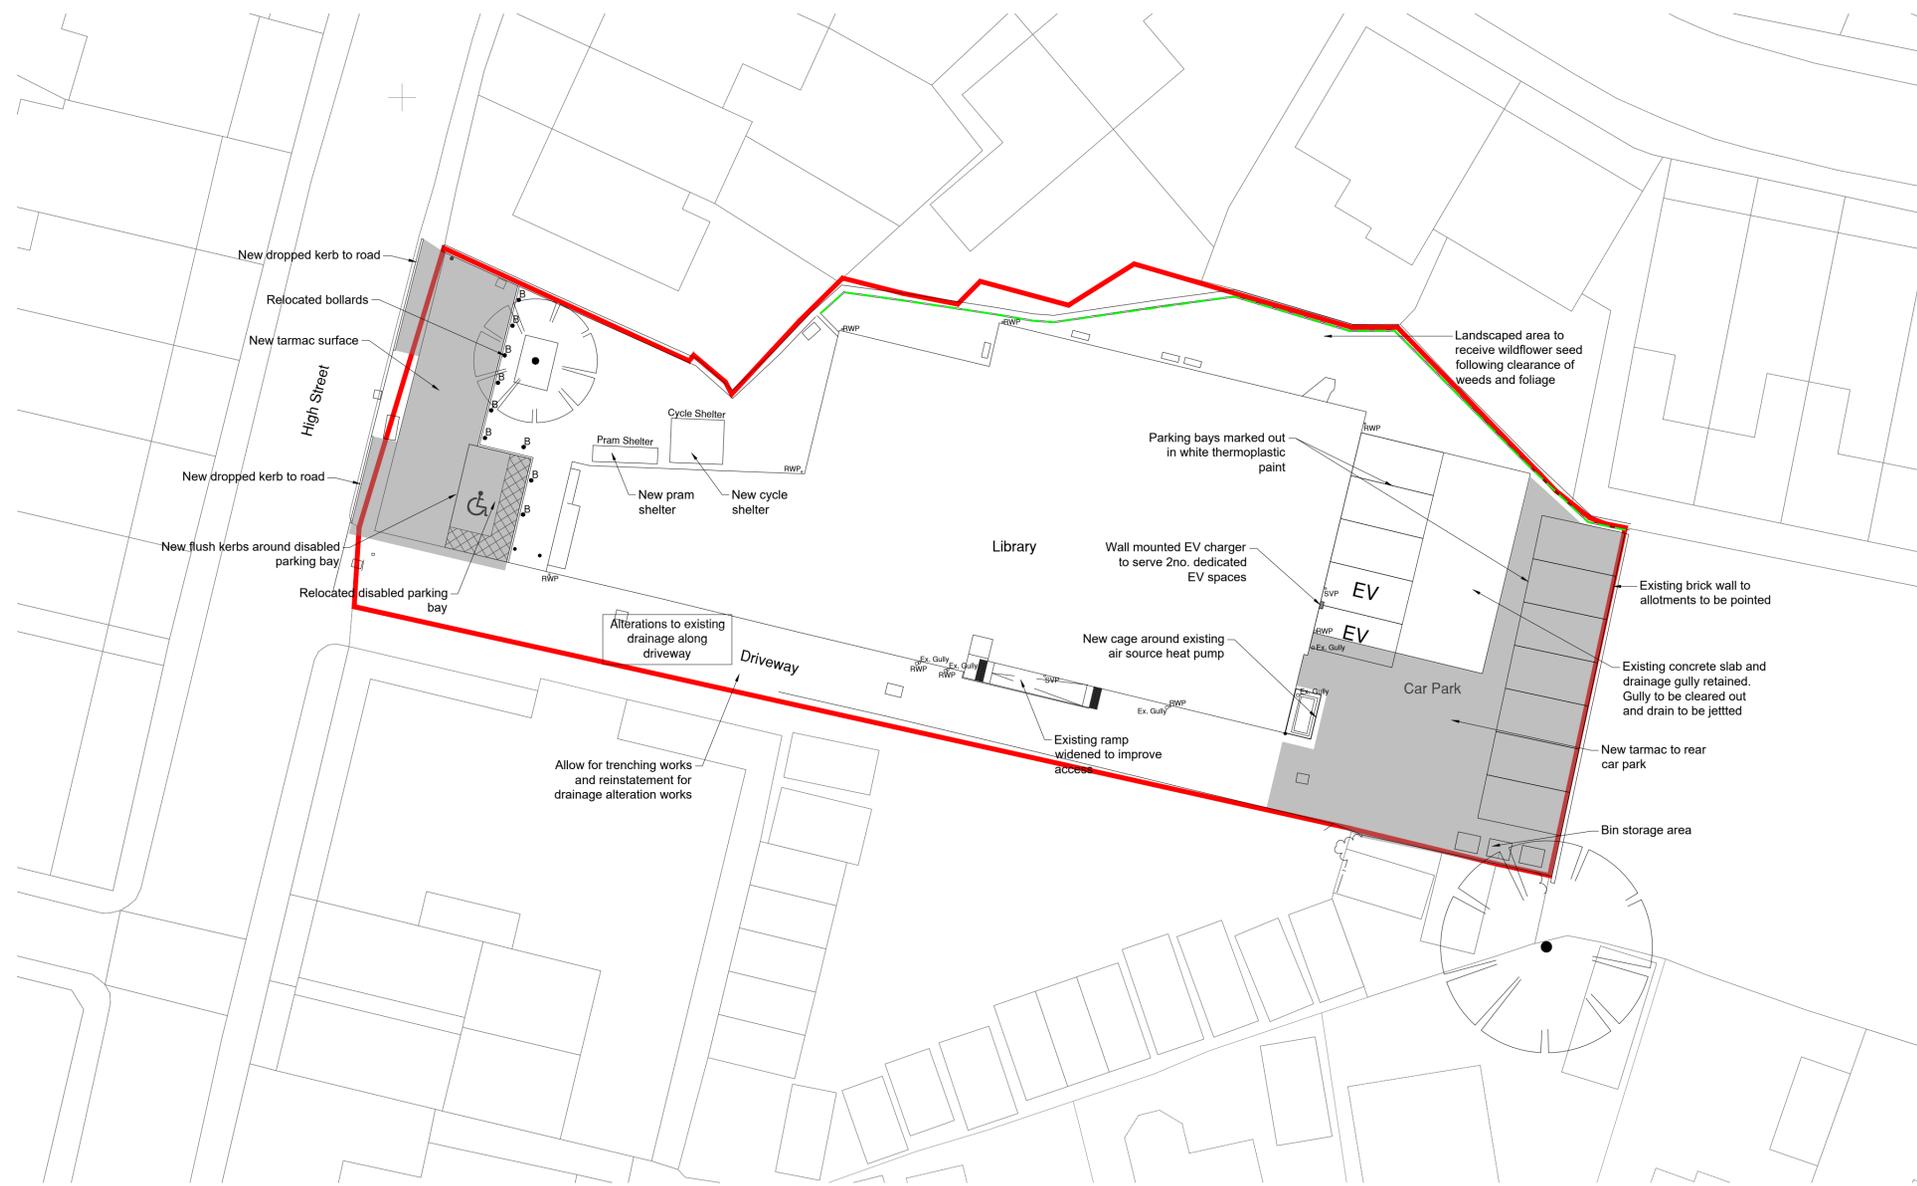

01 Site Plan
1:200

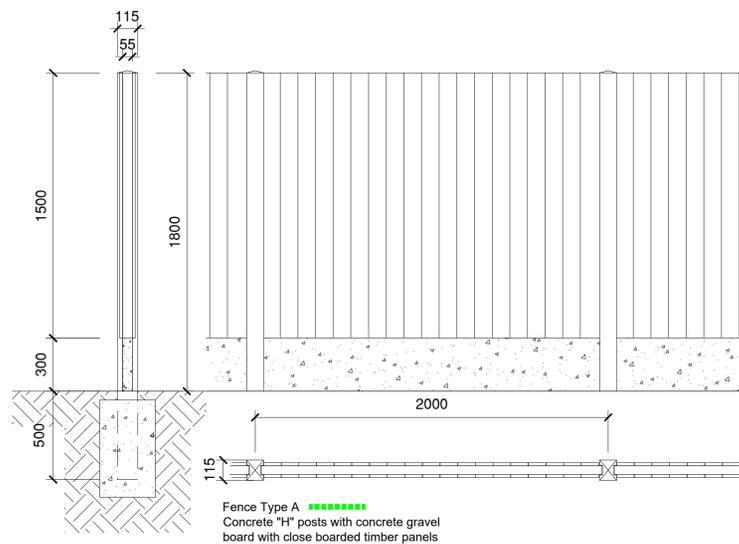

02 Fence Detail
1:20



03 Cycle Shelter
3m FalcoRail-Low to accommodate 12nr cycles



04 Pram Shelter
FalcoRoller Buggy Shelter

P2	Lay-by amended to align with AMA drawing.	13/08/25	BST
P1	First Issue	27/05/25	BST
Rev	Notes	Date	Issued By



SERVICE
Property Services & Libraries

PROJECT
Penistone Library Refurbishment

TITLE
Proposed Site Plan

PROJECT REF	DRAWING REFERENCE	REV
1:200	P12	P2
SCALE	DISCIPLINE	SHEET SIZE
1:200	ARCHITECTURE	A1
PURPOSE OF ISSUE	PLANNING APPROVAL	Drawn Checked
		BST