




West Elevation 1:100

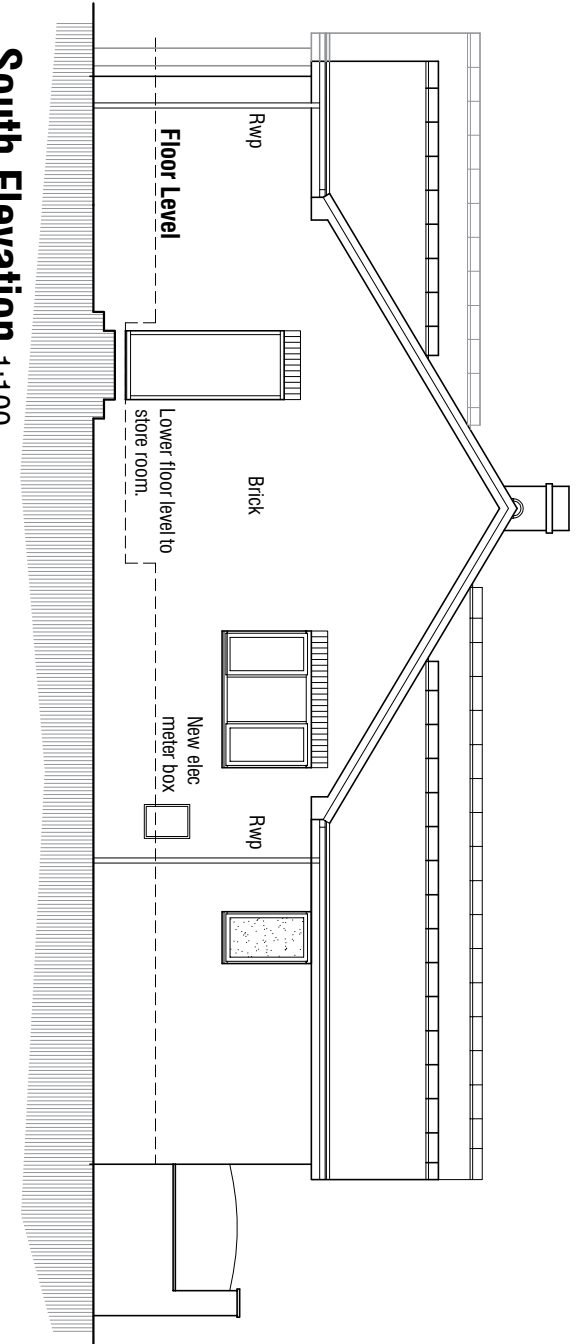

South Elevation 1:100

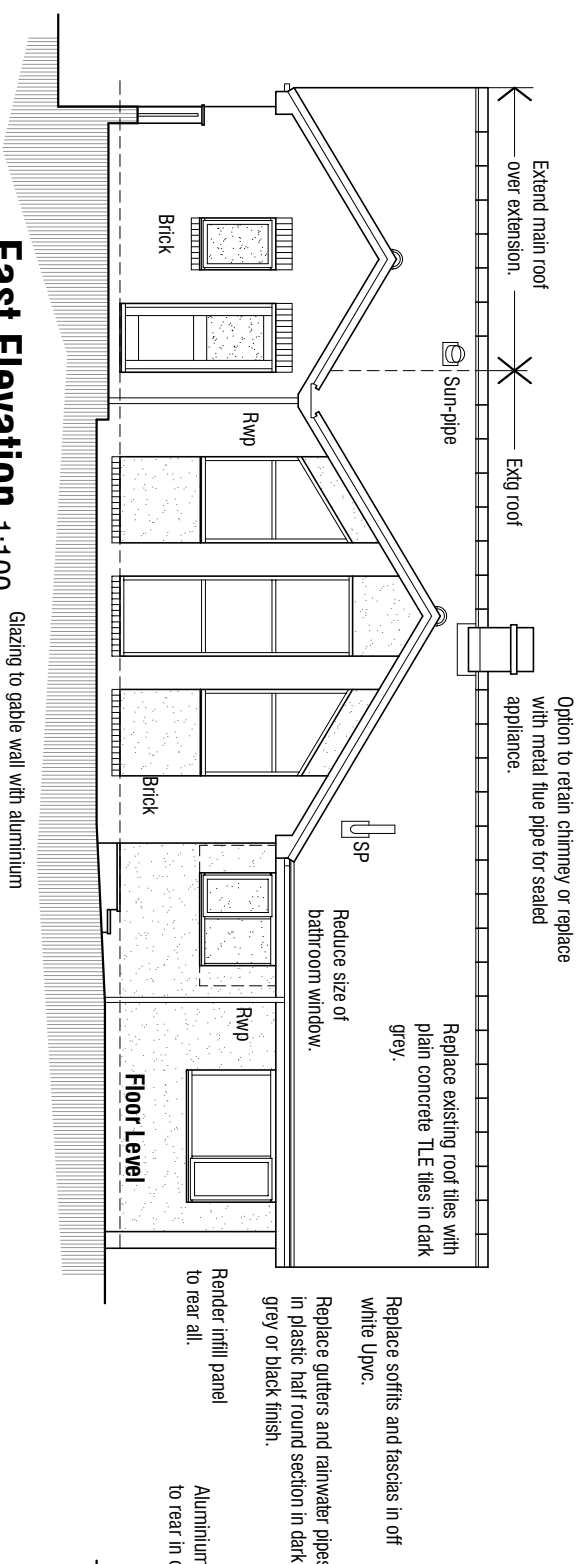

East Elevation 1:100

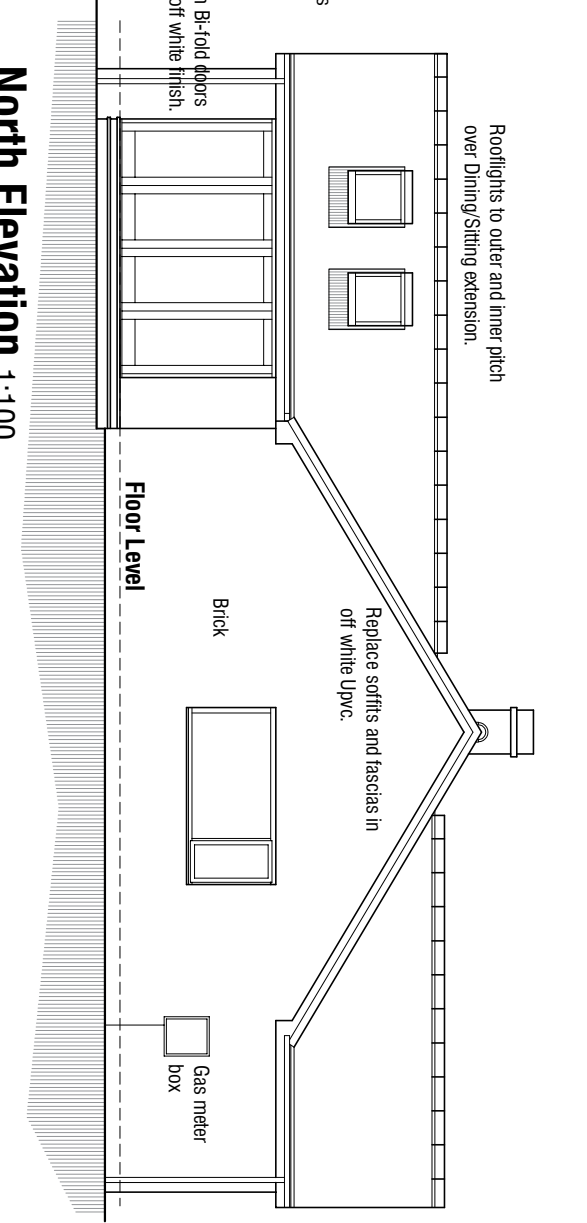

North Elevation 1:100

Rev A - 11.04.2024 Updated design.

21 Copperas Close
Millhouse Green
Sheffield
S36 9SA

AS PROPOSED

Elevations

mboothdesign
architectural design and building consultants

Fairfield House
Berneslai Close Barnsley
S70 2FL
Tel: 07881308300
E: mark@mboothdesign.co.uk

Scale	1:100 @ A2	Drawn	MJB
Date	March 2024	Ref.	24.05
Dwg No.	P02	Rev.	A

Copyright mboothdesign. All illustrations in this document are the property of mboothdesign and shall not be reproduced or used in any form without the written permission of mboothdesign. This document is for the use of the client only and is not to be used for any other purpose.