
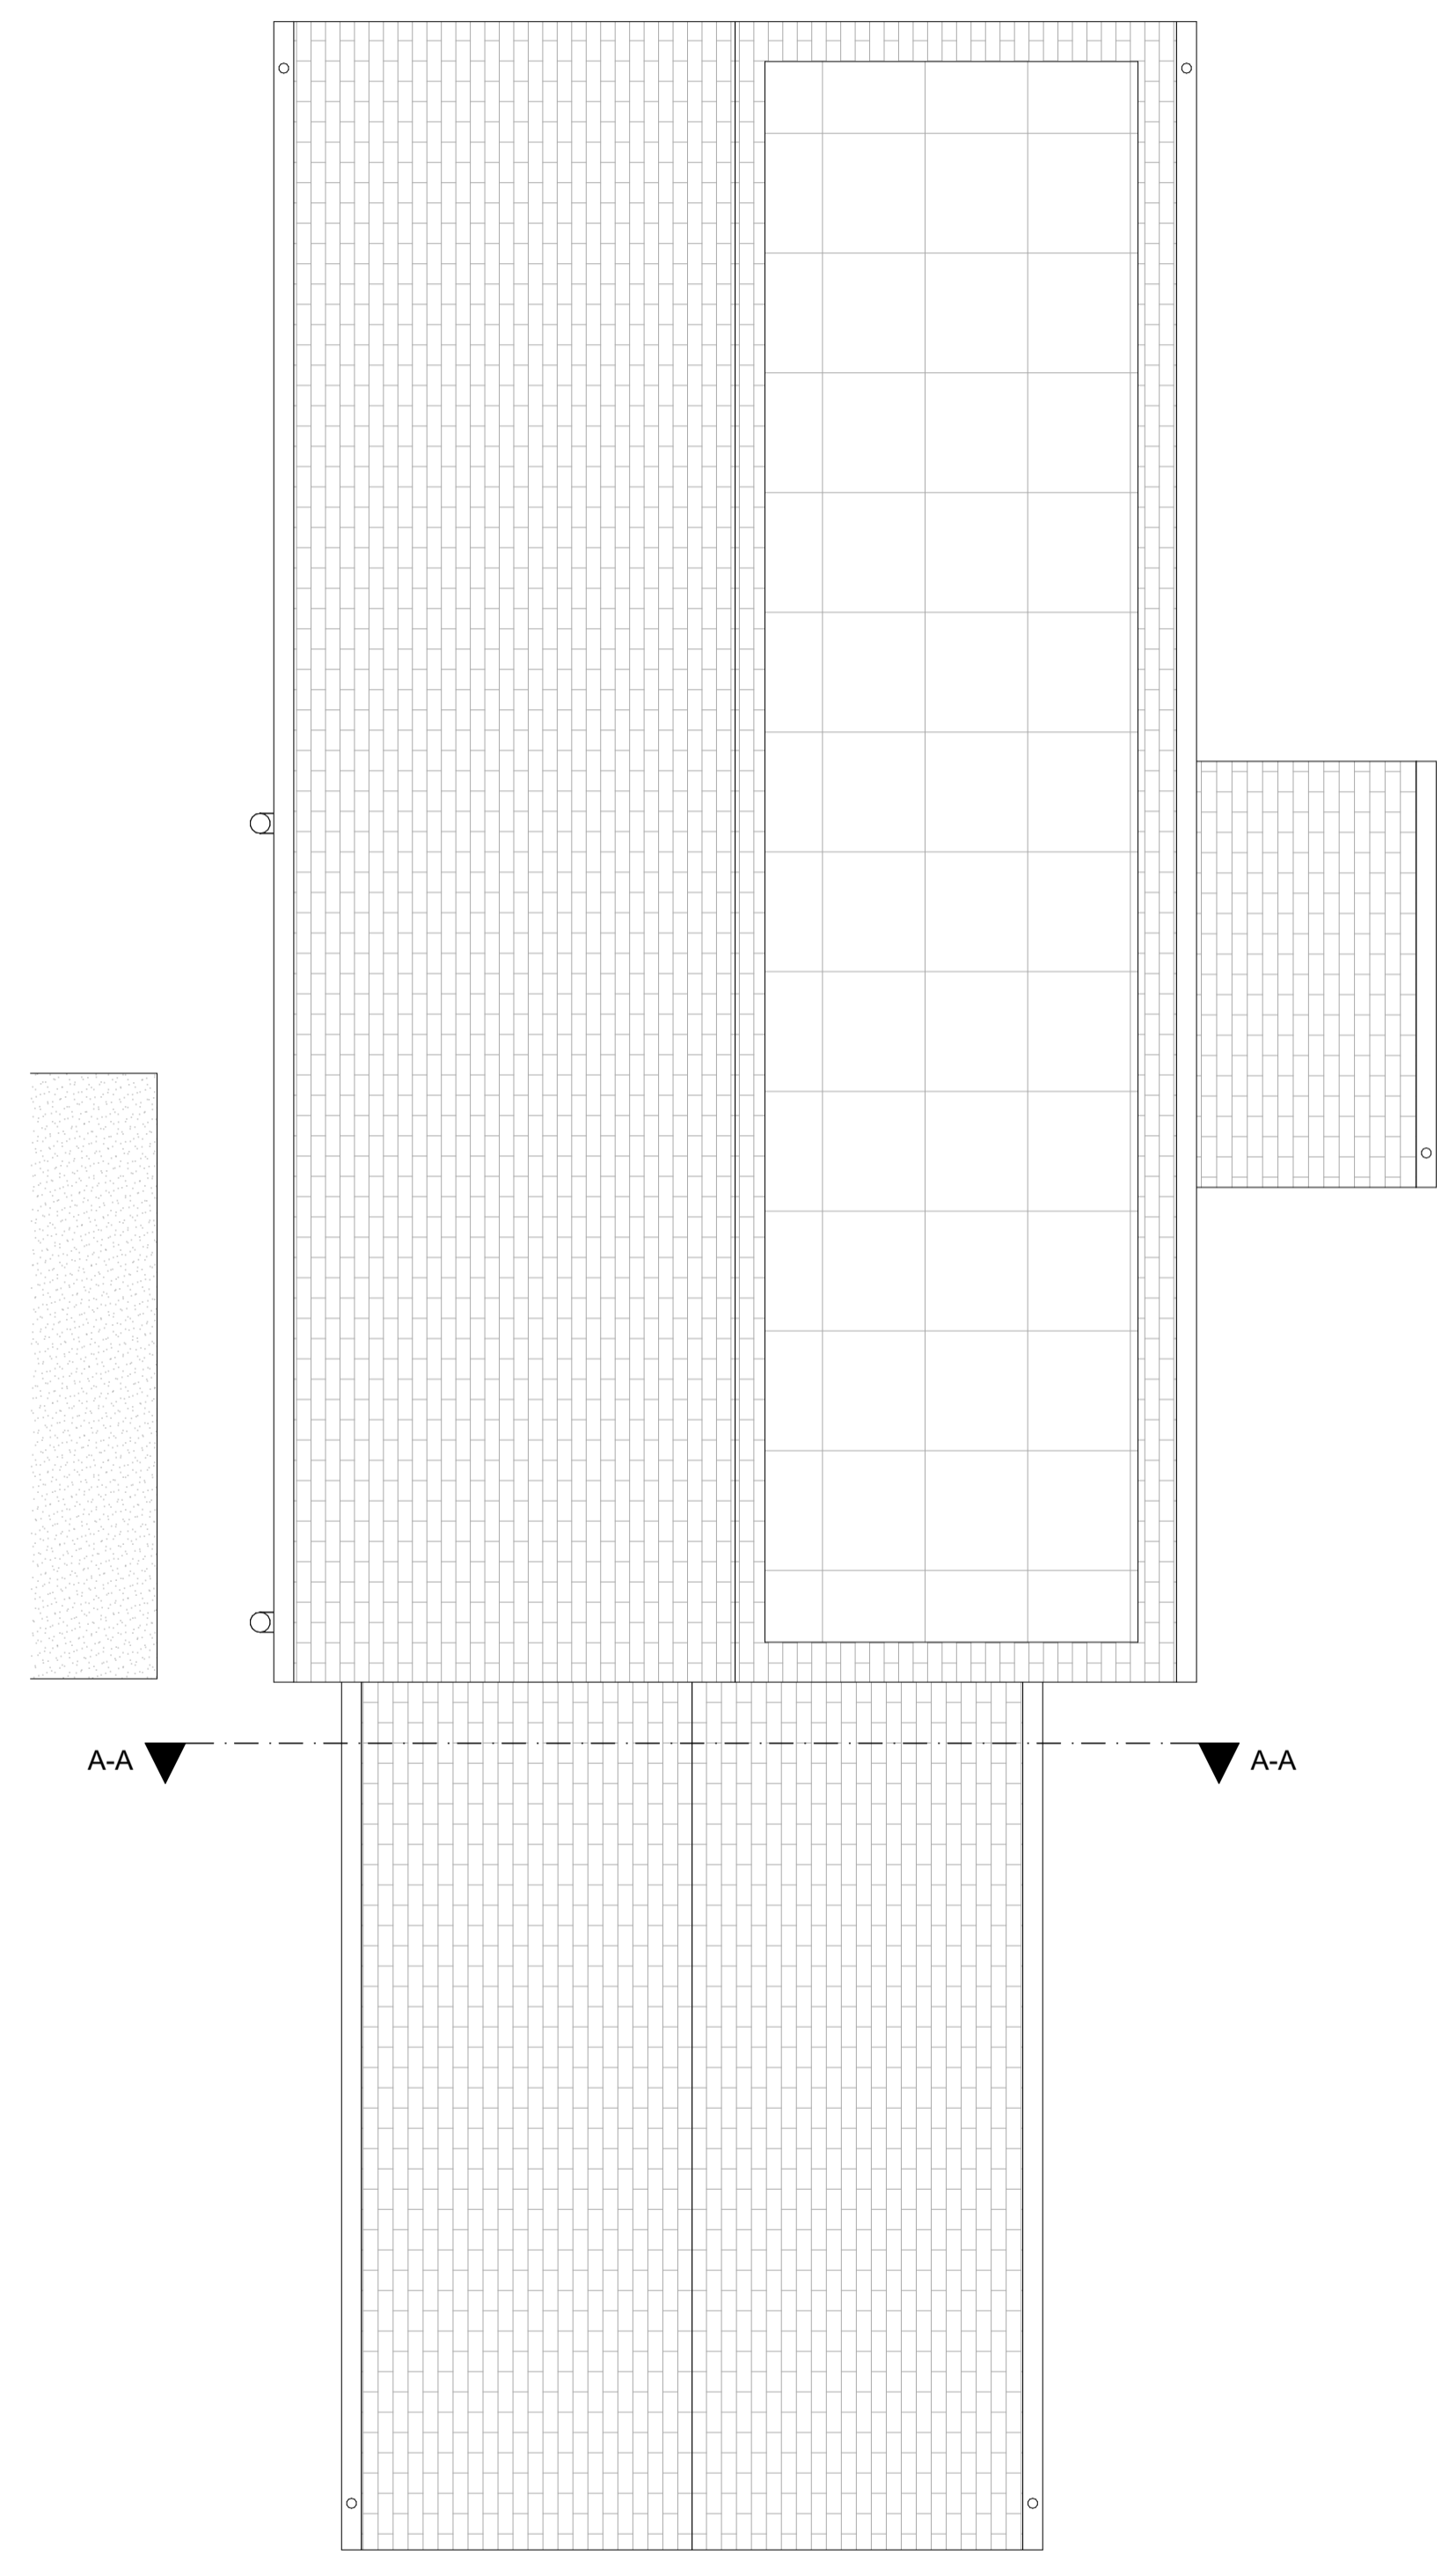
 


NOTE
 Drawing use for status issued for only. Feasibility & Planning drawings are not intended for construction or manufacture. J Mahoney Architects Ltd cannot accept any responsibility for issues arising due to this.


All dimensions to be checked on site and any discrepancies to be notified prior to the commencement of work.

Do not scale from this drawing. If in doubt ask


© J Mahoney Architects

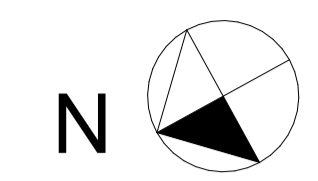

Roof Plan

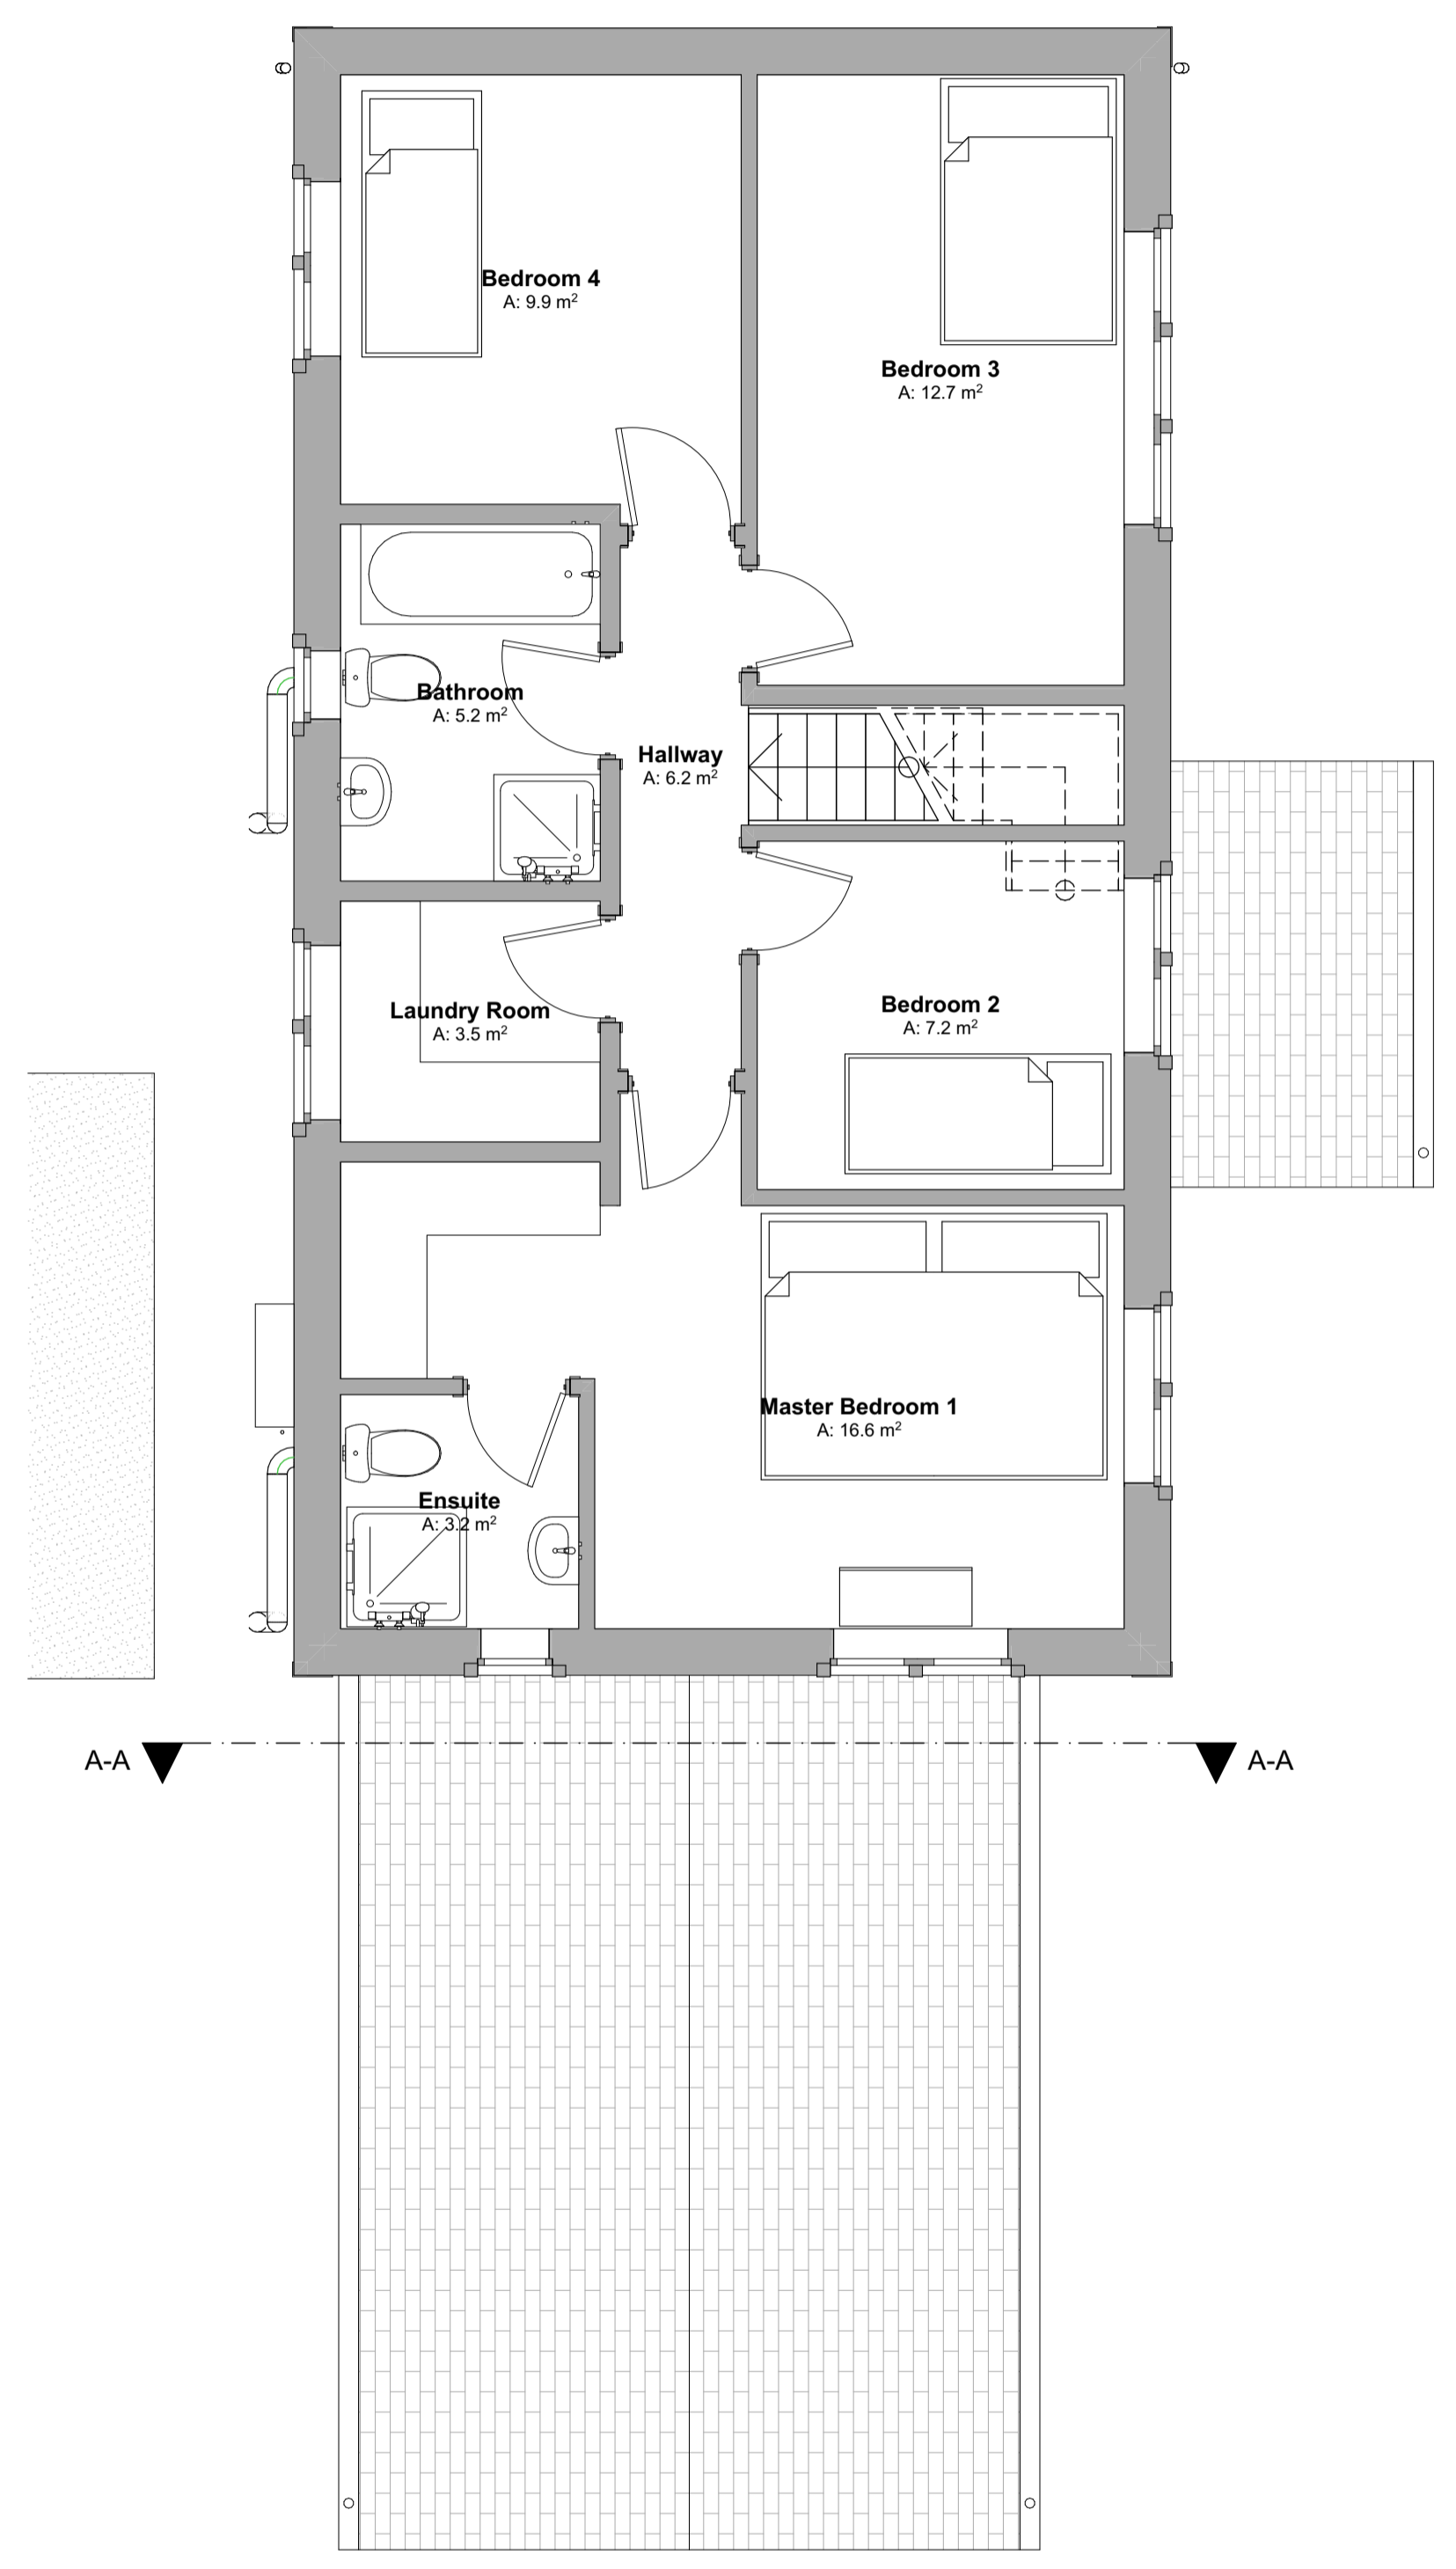

First Floor

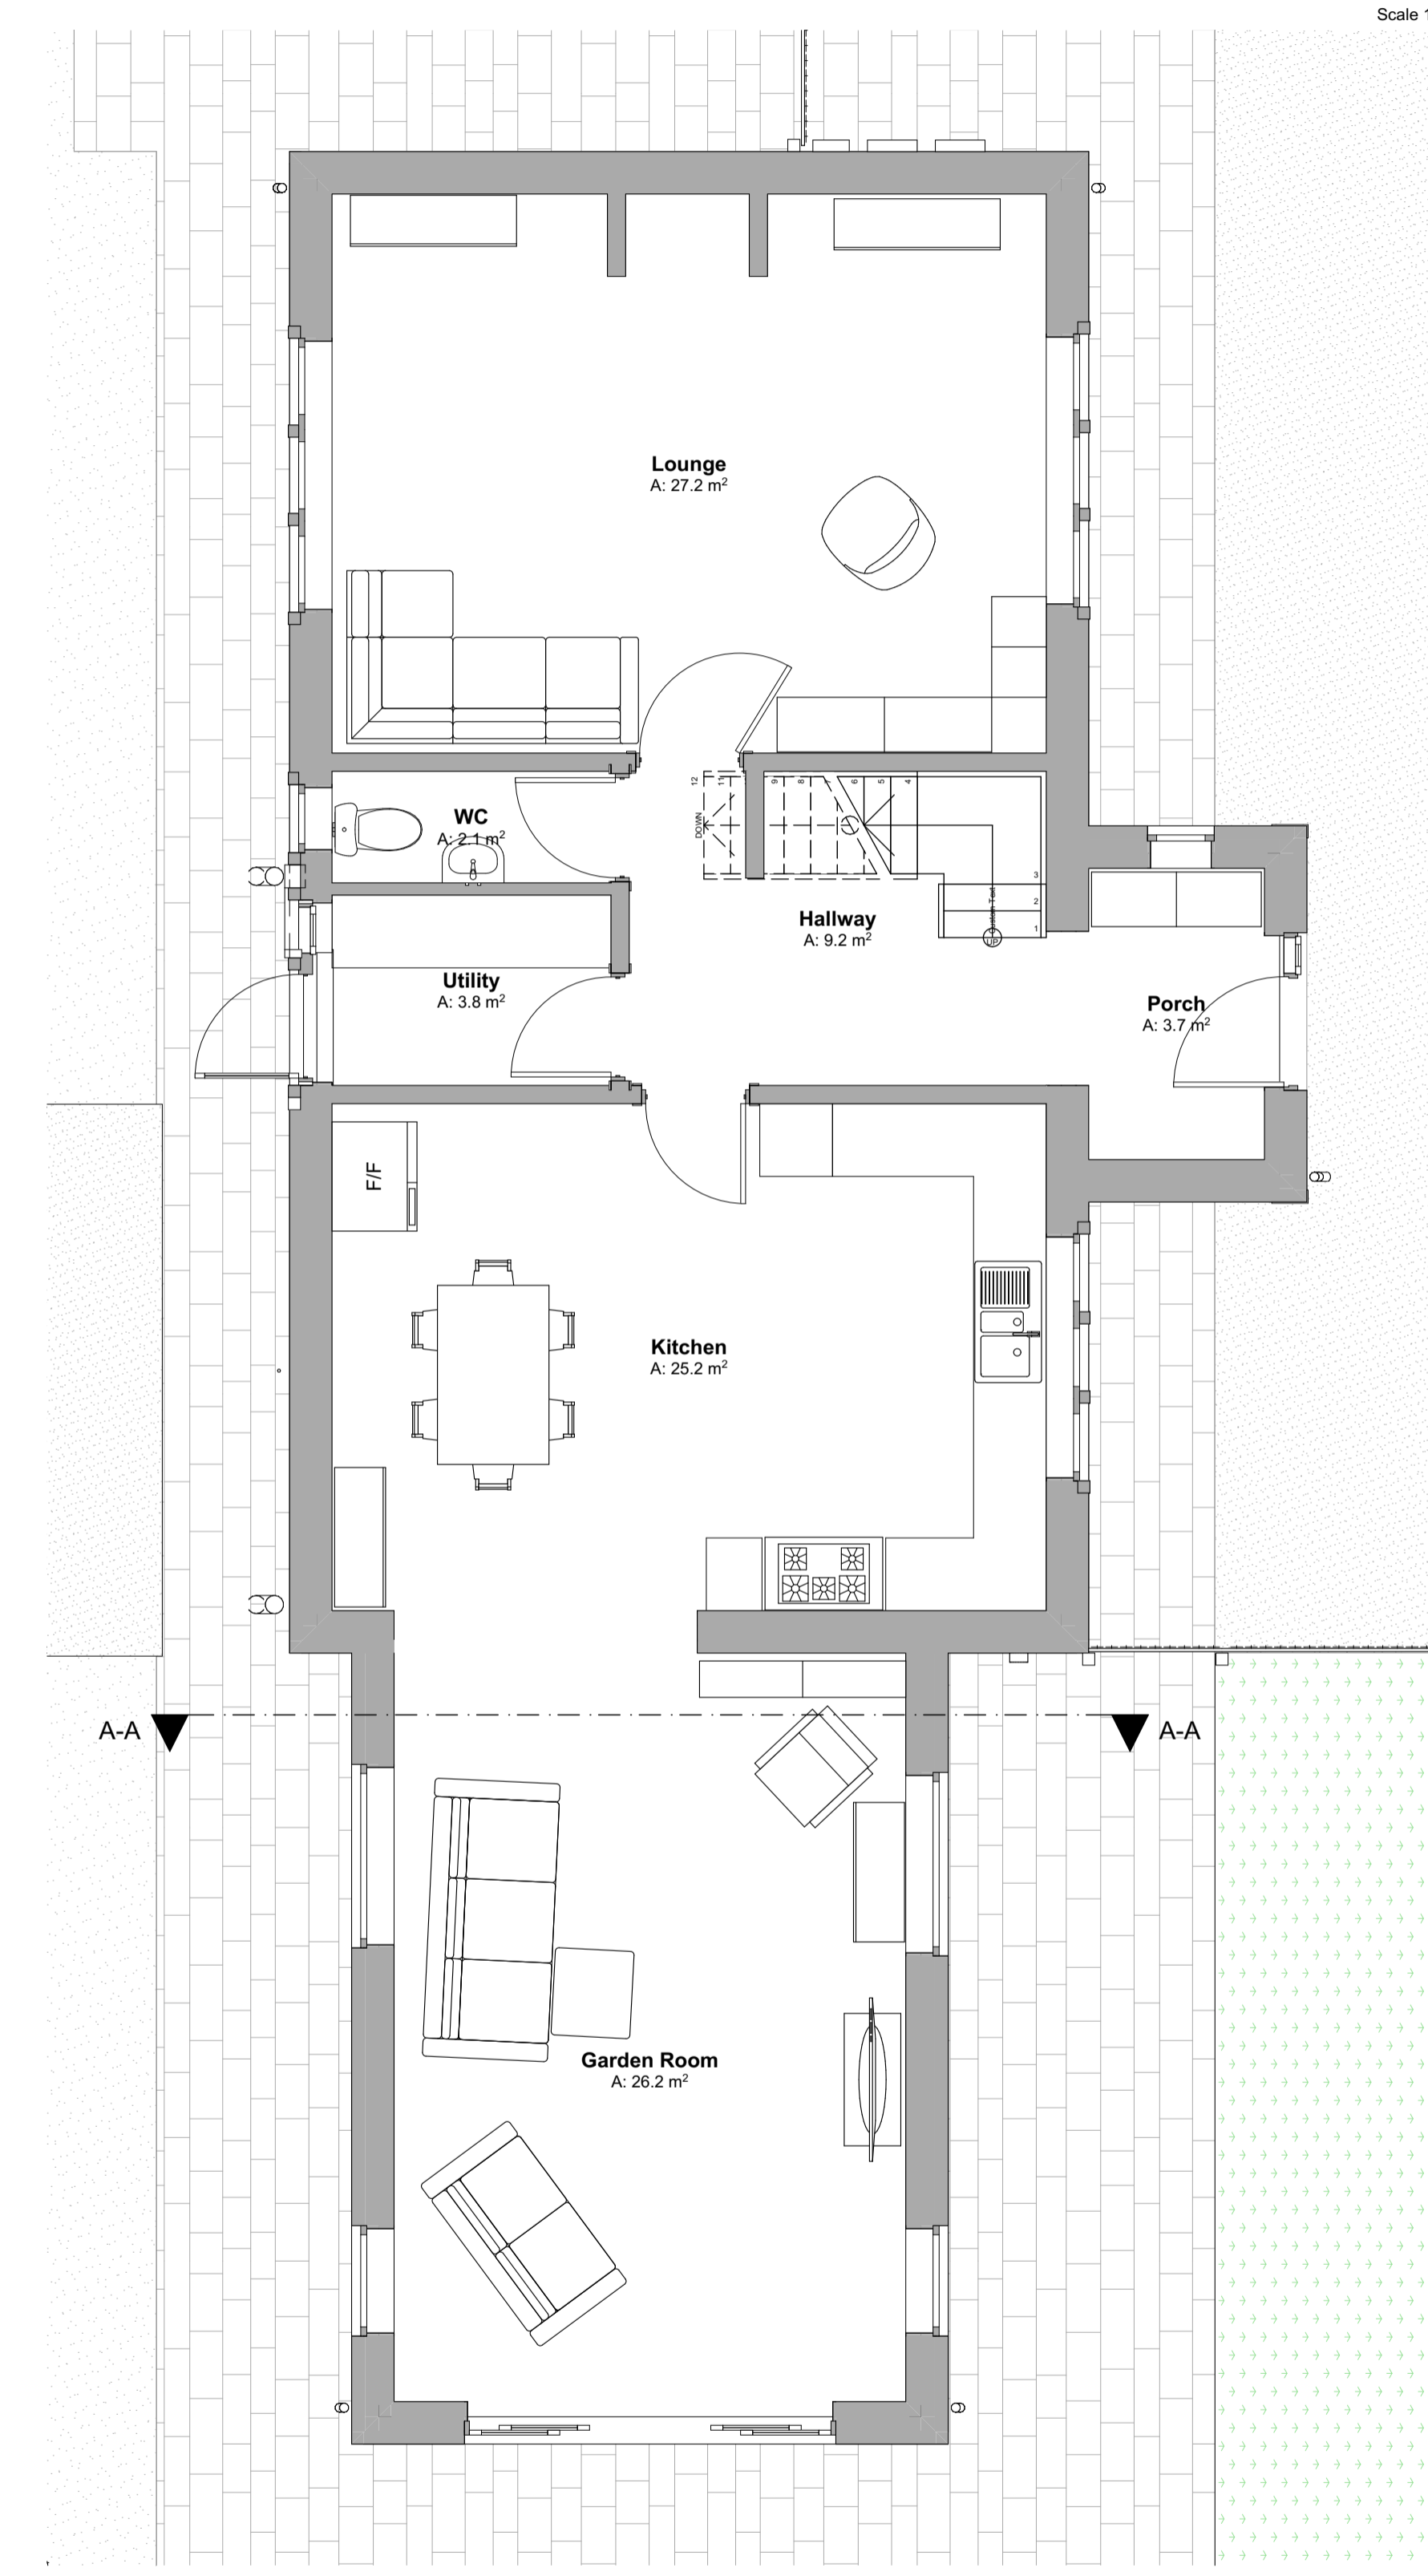

Ground Floor

B	Planning issue	10.11.25	JFM
A	Initial issue	06.10.25	JFM
Rev	Revision Notes	Date	Initial

status **PLANNING**

J Mahoney Architects
 Design & Planning

J Mahoney Architects,
 25 Millstones, Oxspring
 Sheffield, S36 8WZ

Tel: 07577572695
 Email: jmahoneyarchitects@gmail.com

client
Jenny & Robbie Sparrow

job title
**7 Wood Cottages,
 Sheffield Road,
 Oxspring,
 S36 8ZR**

drg title
Existing Floor Plans

date **October 2025** drawn **JFM**

scale **1:50** sheet **A1**

drwg no & revision
2508-JMA-ZZ-XX-DR-A-(10)001A