


BARROWFIELD ROAD

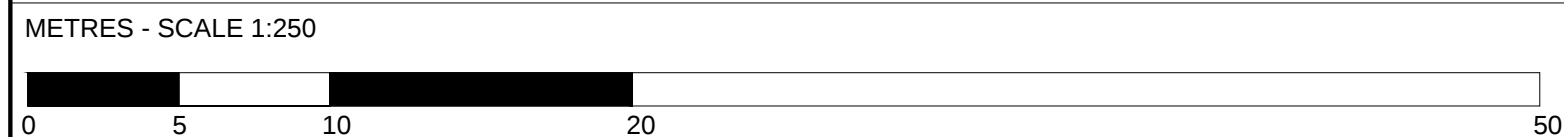

KEY

APPLICATION AREA
SOME 0.065 Ha (0.161 ACRES) OR
THEREABOUTS - SHOWN EDGED RED

 OTHER AREA IN THE APPLICANT'S CONTROL
SHOWN EDGED BLUE

 LAND OWNED BY THE COAL AUTHORITY
SHOWN EDGED GREEN

BAKER BARNETT LIMITED

DRAWING APPROVED BY: NSB

ISSUE: FOR TOWN AND
COUNTRY PLANNING
APPROVAL

DATE: 27/09/2017

-	27/06/2017	KHS	ORIGINAL DRAWING
Rev	Date	By	Details



Edwinstowe House, High Street, Edwinstowe, Nottinghamshire, NG21 9PR
Tel: 01623 827927 Fax: 01623 827930
E-mail: info@alkane.co.uk Website: <http://www.alkane.co.uk>



Baker Barnett

Planning & Surveying Services

Unit 10 □ Markham Vale Environment Centre
Markham Lane □ Markham Vale
Chesterfield □ Derbyshire □ S44 5HY
Tel: +44 (0)1246 276868
E-mail: info@baker-barnett.co.uk
Website: www.baker-barnett.co.uk



Directors: Neil S. Baker, MRICS, FCABE □ Jill Baker

Company No. 4615855 VAT Reg No. 657 9483 75

©Copyright. This drawing has been prepared for Regent Park Energy Limited by Baker Barnett Limited. The plant information, process details and system design shown on this drawing is confidential to and belongs to Regent Park Energy Limited. The drawing must not be reproduced in whole or part without the prior written approval of Regent Park Energy Limited or their agents Baker Barnett Limited.

Project: PROPOSED ADDITIONAL GENERATOR CONTAINER
AT THE HICKLETON ENERGY PARK, OFF
BARROWFIELD ROAD, THURNSCOE

Client: **REGENT PARK ENERGY LIMITED**

Title: EXISTING SITE PLAN

Scale	1:250	Drg No: 12-2401-02
Size	A2	

PLEASE CONTACT BAKER BARNETT LIMITED ON 01246 276868
IMMEDIATELY IF THIS DRAWING HAS NOT BEEN APPROVED FOR ISSUE. IF
THIS DRAWING HAS NOT BEEN SIGNED, BAKER BARNETT LIMITED WILL
ACCEPT NO LIABILITY FOR ITS USE.