


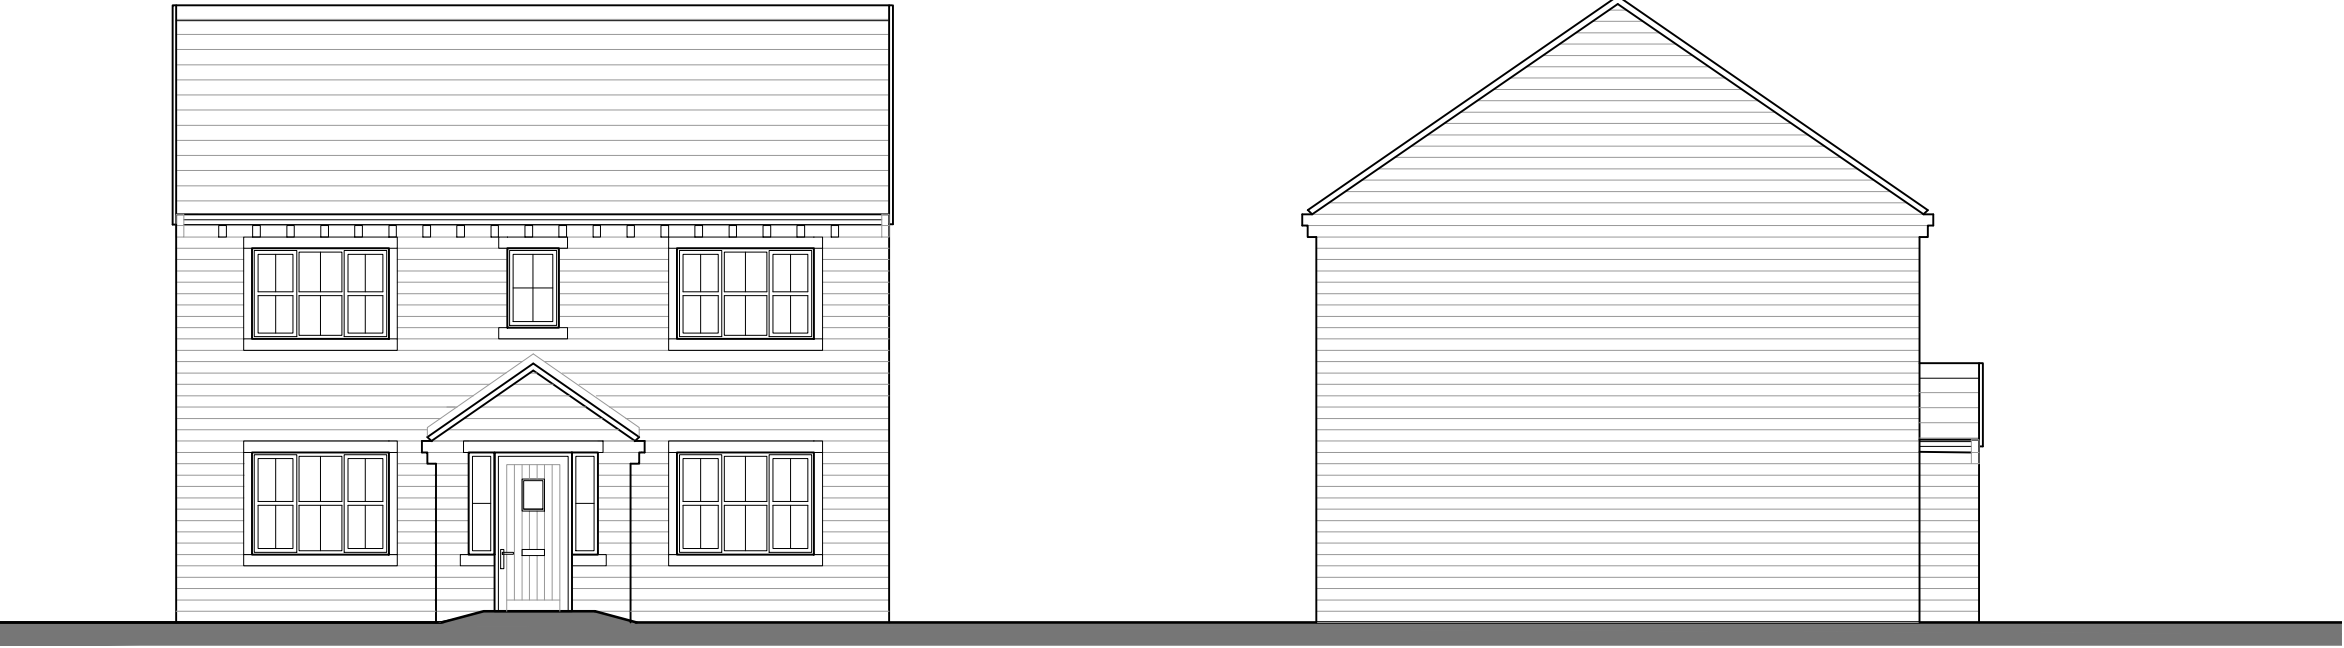


FRONT ELEVATION

OP
PLOT 14, 20

LH SIDE ELEVATION

OP
PLOT 14, 20

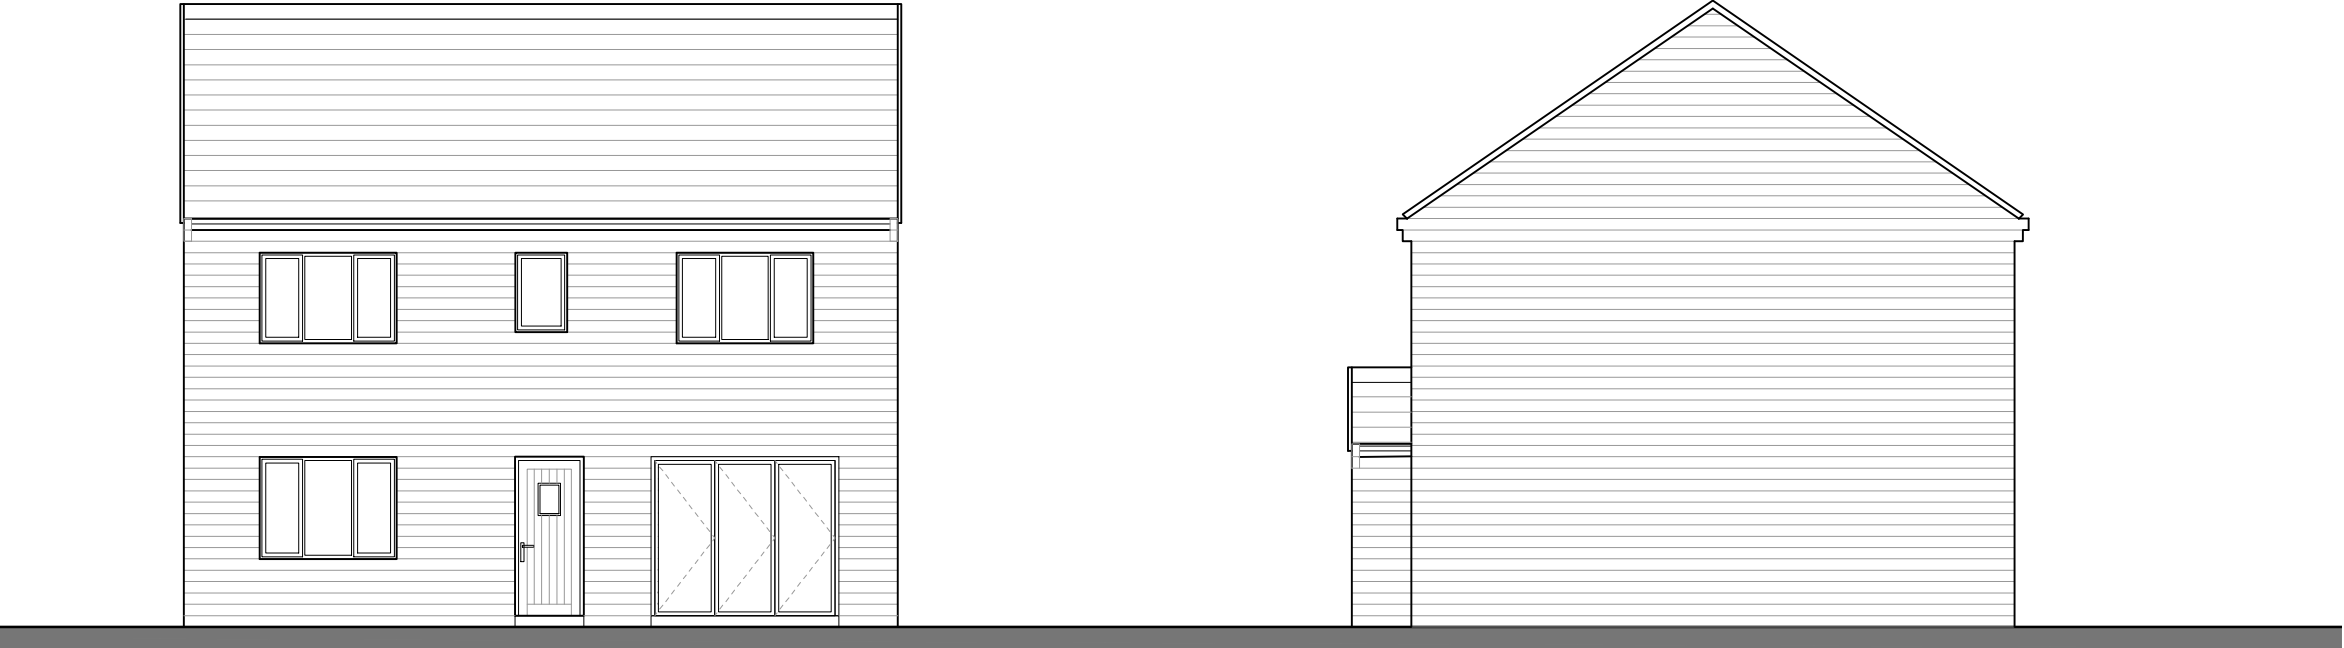

REAR ELEVATION

OP
PLOT 14, 20

RH SIDE ELEVATION

OP
PLOT 14, 20

Date 06.10.21	Description Plot numbering updated.	Rev A	House Type N403A	Drawing Title Elevations	Site Thurlstone	Thorpe Arch Grange Walton Road Thorp Arch LS23 7BA 01937 543599 www.newethomes.co.uk		Scale @ A3	1:100	Date	18/03/21
								Drawn	JL	Checked	
								Drawing No. TS-N403A.06			
								Rev. A			