


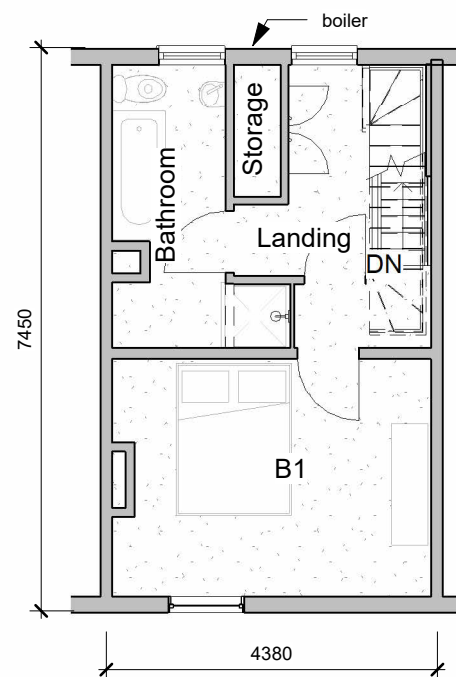


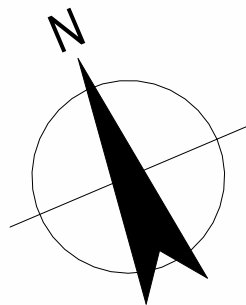

1st Floor Plan
1 : 100

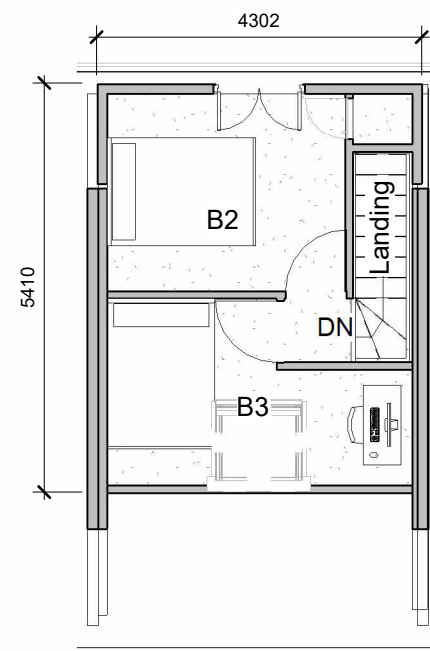

Attic Floor Plan
1 : 100

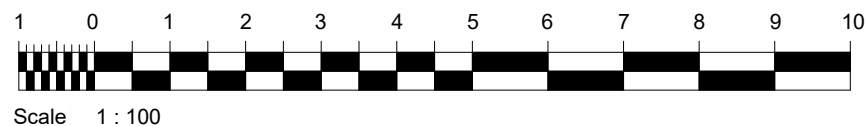

Scale 1 : 100

Project Title
DEAN CLARKE
37 HONEYWELL ST, BARNSLEY. S711PU
PROPOSED SIDE EXTENSION

Drawing Title
Proposed Floor Plans

Revision Note:
Issued for Pre-Planning

Scale	Drawn By	Date
1 : 100	BN	14.01.25

Drawing No.	Revision
NCDB- DCL- A104	B

Area Schedule - Proposed
Area

82 m ²

NORTH CONSTRUCTION:
DESIGN & BUILD
from conception to completion
26 Church St.
Gawber
S.Yorks
S75 2RH
Tel: 01226 828972
Mob: 07974116241