

(C Acanthus WSM Architects Ltd.

The general contractor is responsible for the verification all dimensions on site and the architect is to be informed of any discrepancy.

The status of information contained in a computer copy of this drawing shall be limited to that conveyed by the paper copy.

Design Criteria

Site to comply with the following design criteria subject to confirmation of the form of construction and assessment by an external accredited assessor.

Revisions:			
Rev	Description	Date	Issued by
P1	Initial issue.	-	SP/NG
P2	Revision 2	18.08.26	NG/DRP

- Material Schedule:
- Main Body facing brickwork colour - red multi.
 - Soldier Course feature brickwork detailing, heads& cills, colour - dark red.
 - White UPVC window/patio door frames.
 - PAS24 external door - Grey (white insides).
 - Black UPVC half round / polypipe gutters & square profile down pipes. Dark grey UPVC fascias.
 - Boxed eaves detail.
 - GRP door canopy design to be confirmed.
 - Concrete interlocking roof tiles - dark grey.

- Key:
- G. Gas Meter Box.
E. Electric Meter Box.
EV. Electric Vehicle Charging Point - Indicative position shown (subject to location on site plan. (DWG no. (4035-49-AWSM-XX-XX-DR-A-002). Indicative PV zone. Position, amount and location to be determined on plot by plot basis. Subject to MEP design.
- PV. Obscure Glazing.
- Notes:
Ground levels are indicative, refer to engineers levels drawings.

Vistry Group

Scale	1 : 100 @A2
Date	Feb.2026
Drawn/Checked	SP /NG
4035.49-AWSM-XX-XX-DR-A-135	
Status	S3
Rev	P2

ACANTHUS ARCHITECTS

HT 242+242+242 Terrace
Shaw Lane, Carlton

Studio 11, 2 King Charles Street, Leeds, LS1 6LS www.acanthuswsm.com t:0113 239 3414. email:architects@acanthuswsm.com




Front Elevation
1 : 100

Side Elevation
1 : 100




Rear Elevation
1 : 100


Side Elevation
1 : 100

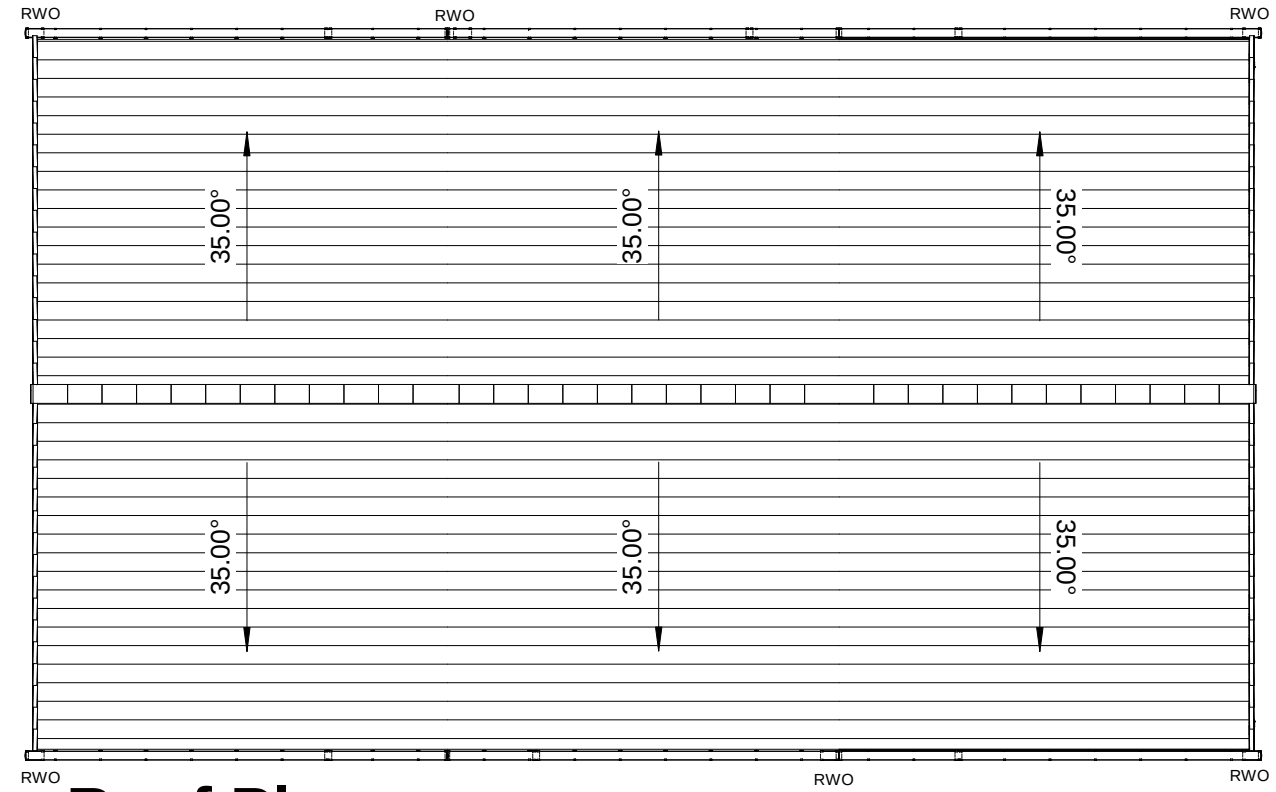

Roof Plan
1 : 100

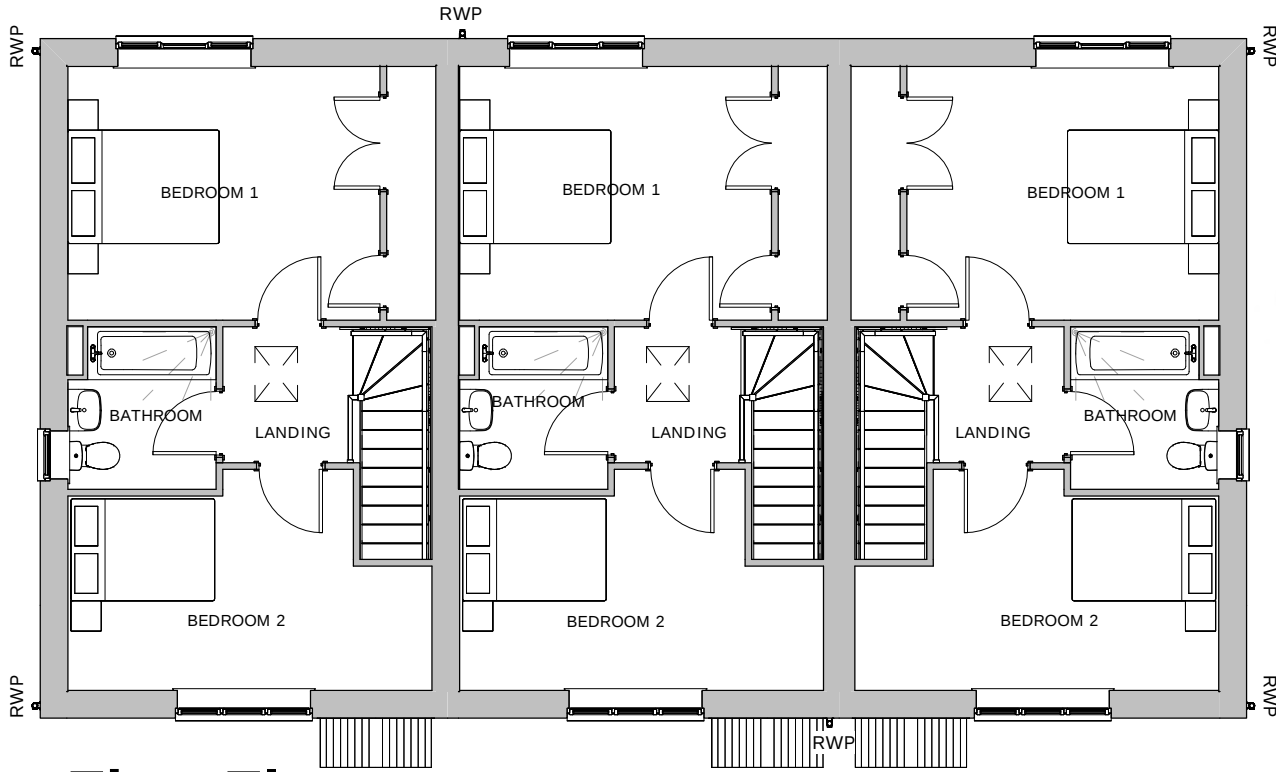

First Floor
1 : 100

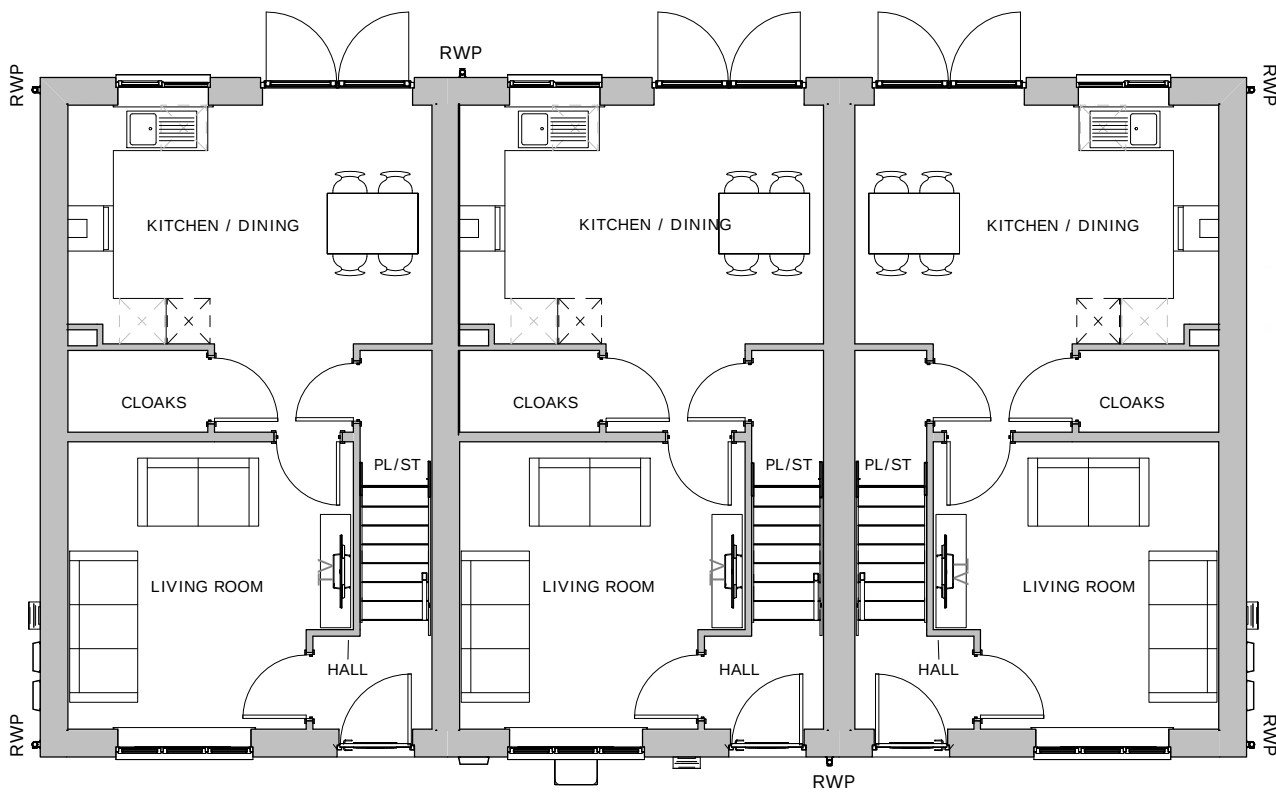

Ground Floor
1 : 100

1 0 1 2 3 4 5
SCALE 1:100 m

Plots
83&84&85
HT 242 - M4(2)
compliant