



Proposed first floor plan 1:50

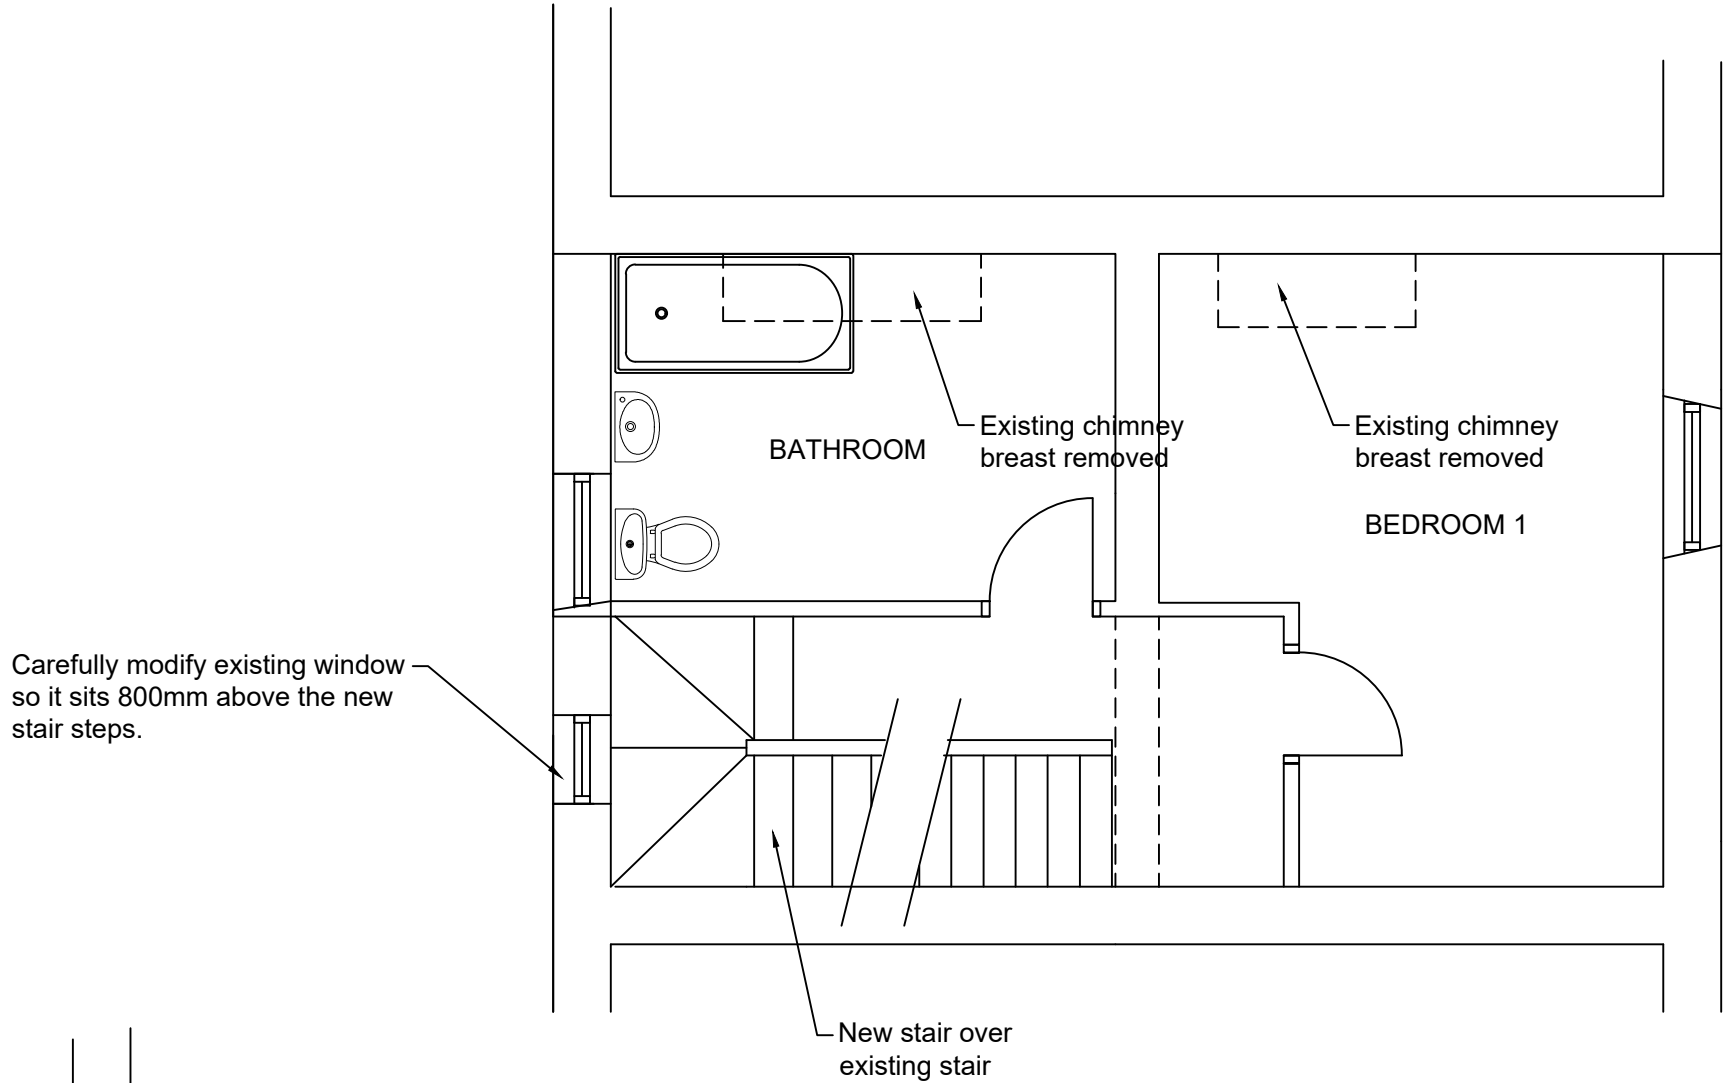

Proposed ground floor plan retained 1:50

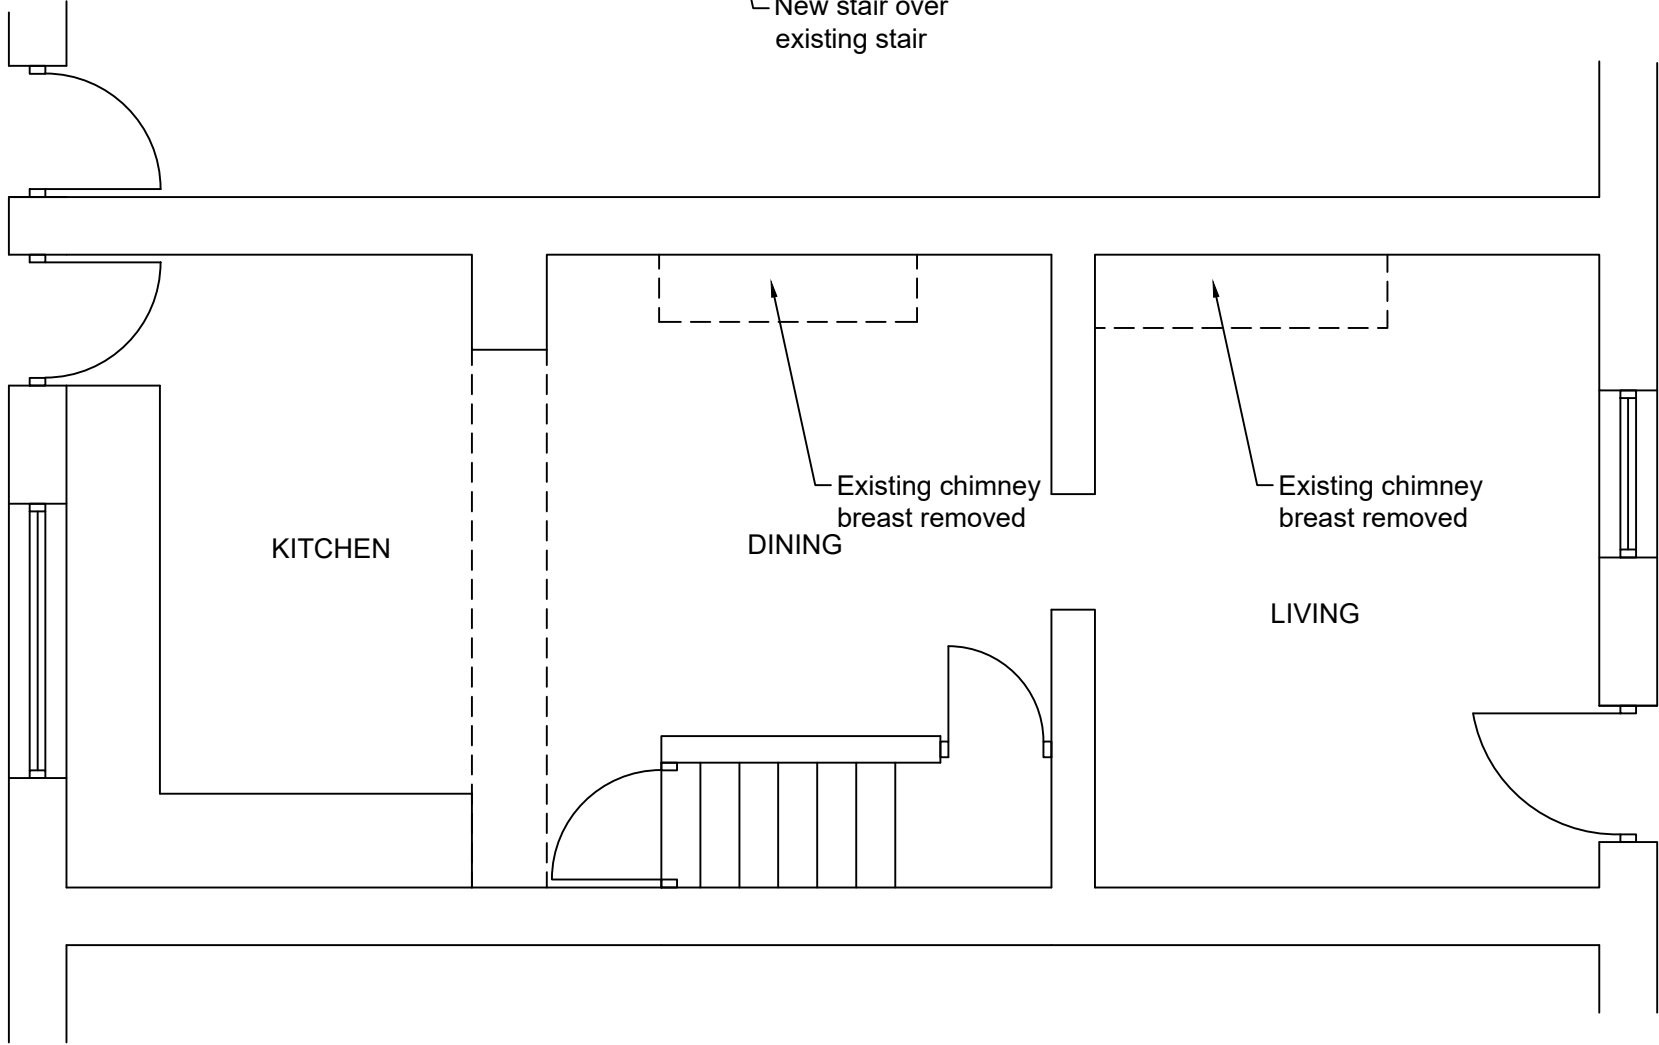

Revisions	B. Plans amended and dormer bedroom amended	18-03-21
This drawing is for planning permission only and is not a construction drawing.		
Drawing Title	PROPOSED-GROUND-AND-FIRST-FLOOR-PLAN	
Job No. - Dwg No.	NW/2021/7	-
Client:	Mr & Mrs Wright 31 Belle Green Lane Cuckworth, Barnsley S72 8LU	
Scale:	1:50	