




FRONT ELEVATION - CLOSED GATES

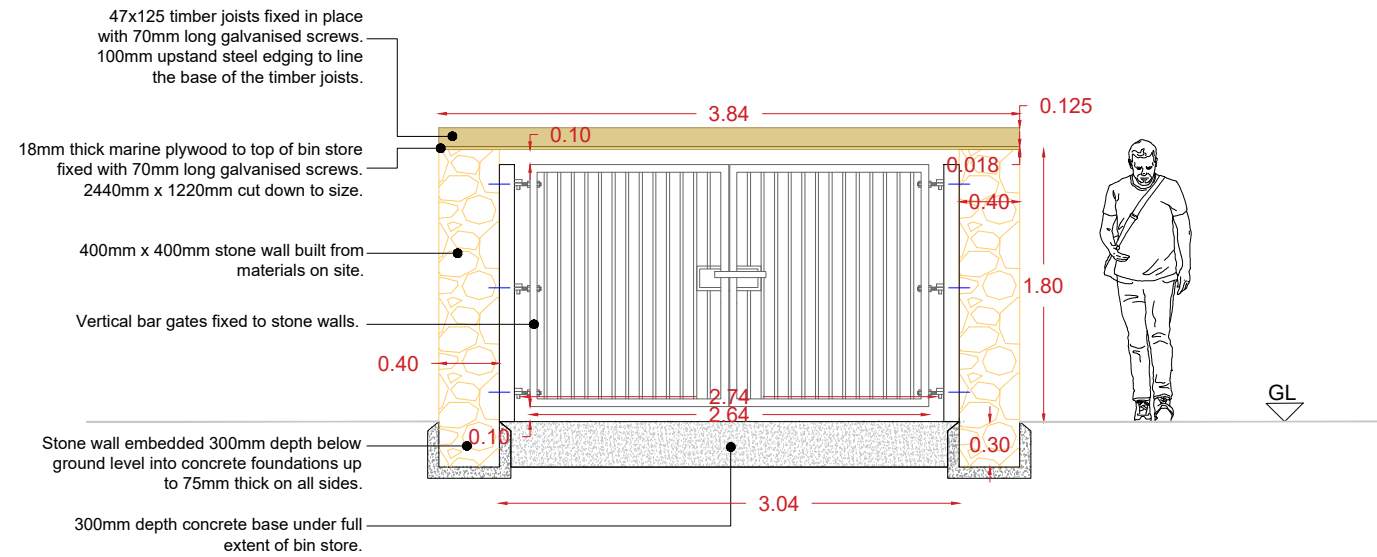


SIDE ELEVATION

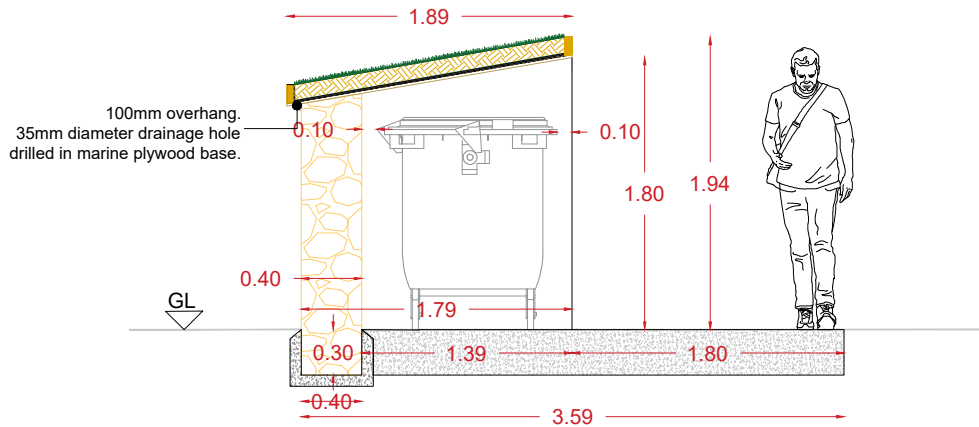

PLAN-SECTION VIEW

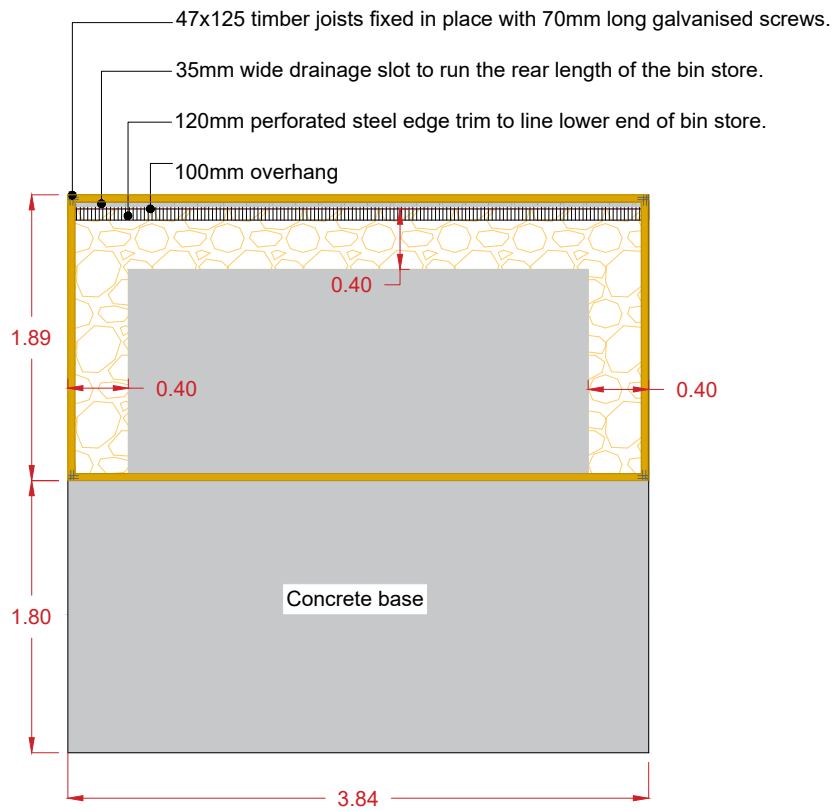

FRONT ELEVATION - OPEN GATES

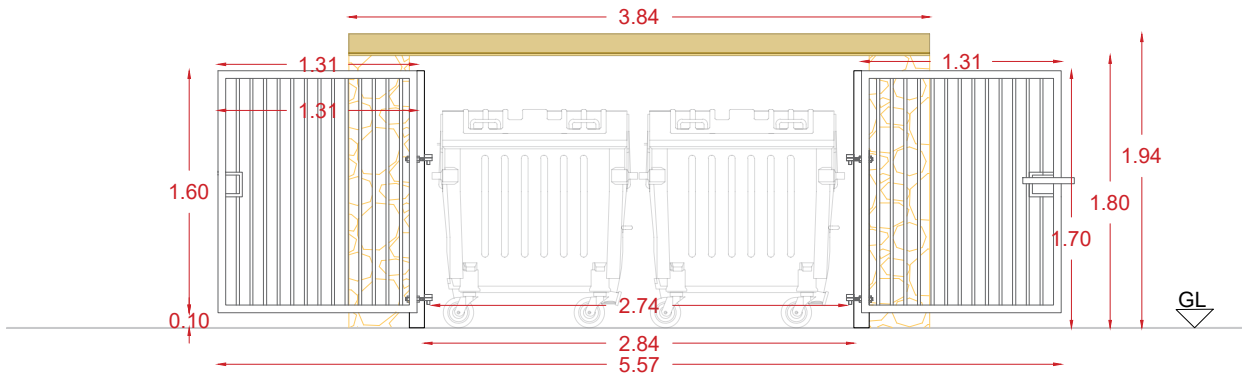

Client: THE LAND TRUST	North
Project: PHOENIX PARK, GOLDTHORPE	
Address: PHOENIX PARK, BARROWFIELD RD, THURNSCOE, ROTHERHAM, S63 0BD	
Drawing title: GREEN ROOF BIN STORE DETAILS	
Rev: -	
Drawing no: 4004/25 - 506	
Scale: 1:50@A3	Date: 05.08.24
Drawn by: TM	Checked by: MK



Groundwork Yorkshire
Environment and Business Centre
Merlyn-Rees Avenue, Morley
Leeds, LS27 9SL

www.groundwork.org.uk/north-east-and-yorkshire/
Charity Registration 519846
Company Registration 220681